


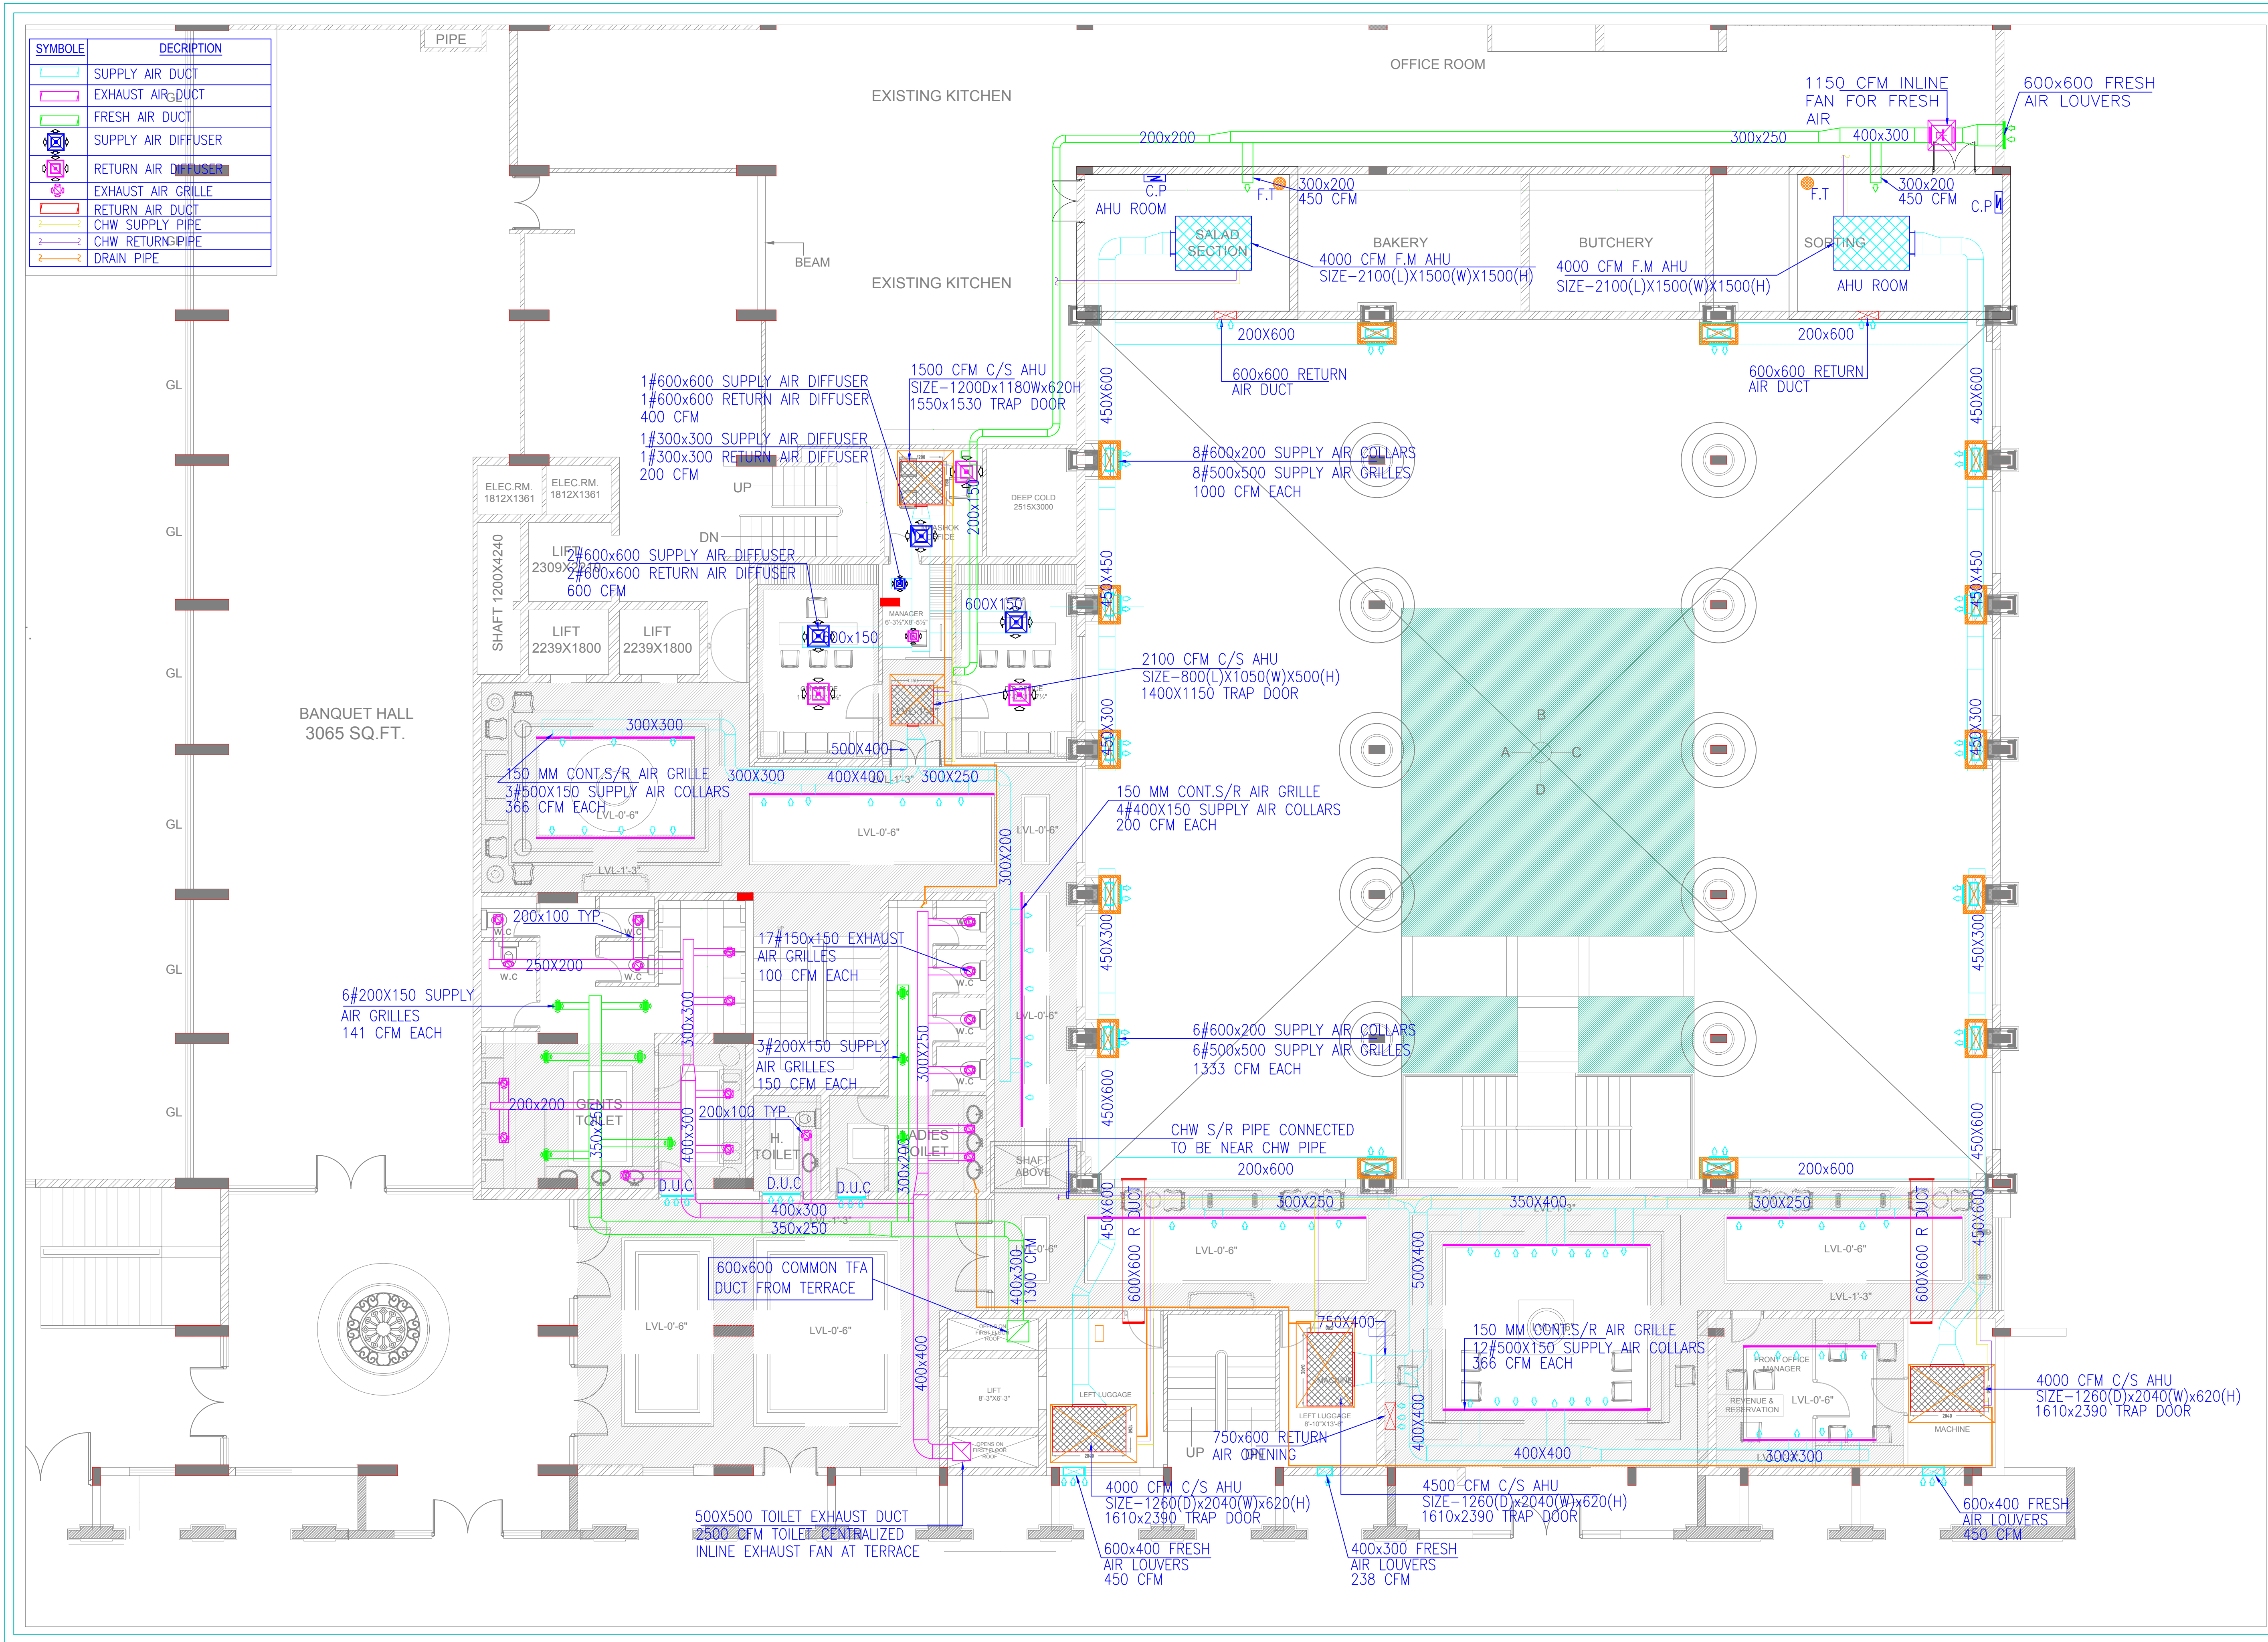

SYMBOL	DESCRIPTION
	SUPPLY AIR DUCT
	EXHAUST AIR DUCT
	FRESH AIR DUCT
	SUPPLY AIR DIFFUSER
	RETURN AIR DIFFUSER
	EXHAUST AIR GRILLE
	RETURN AIR DUCT
	CHW SUPPLY PIPE
	CHW RETURN PIPE
	DRAIN PIPE

HOTEL CLARKS,
LUCKNOW

ARCHITECTS
NEERAV GUPTA
L-1, KRISHNA MARG, C- SCHEME,
JAIPUR (302001), RAJASTHAN.
PH-0141-2360825
E-Mail- architect_neeravgupta@yahoo.com

GROUND FLOOR HVAC
LAYOUT

SCALE: N.T.S.

PROJECT NO:41
DRAWING NO:
NGHCL/HVAC/02
REVISION NO:01
08.06.2018

SAN ENGINEERS & CONSULTANTS
G-2, 1055 CHITRAKOTA, NEW INDUSTRIAL AREA, PRATASTADIUM,
VISHAL NAGAR, JAIPUR
+91-141-402631
E-mail- saney@gmail.com