


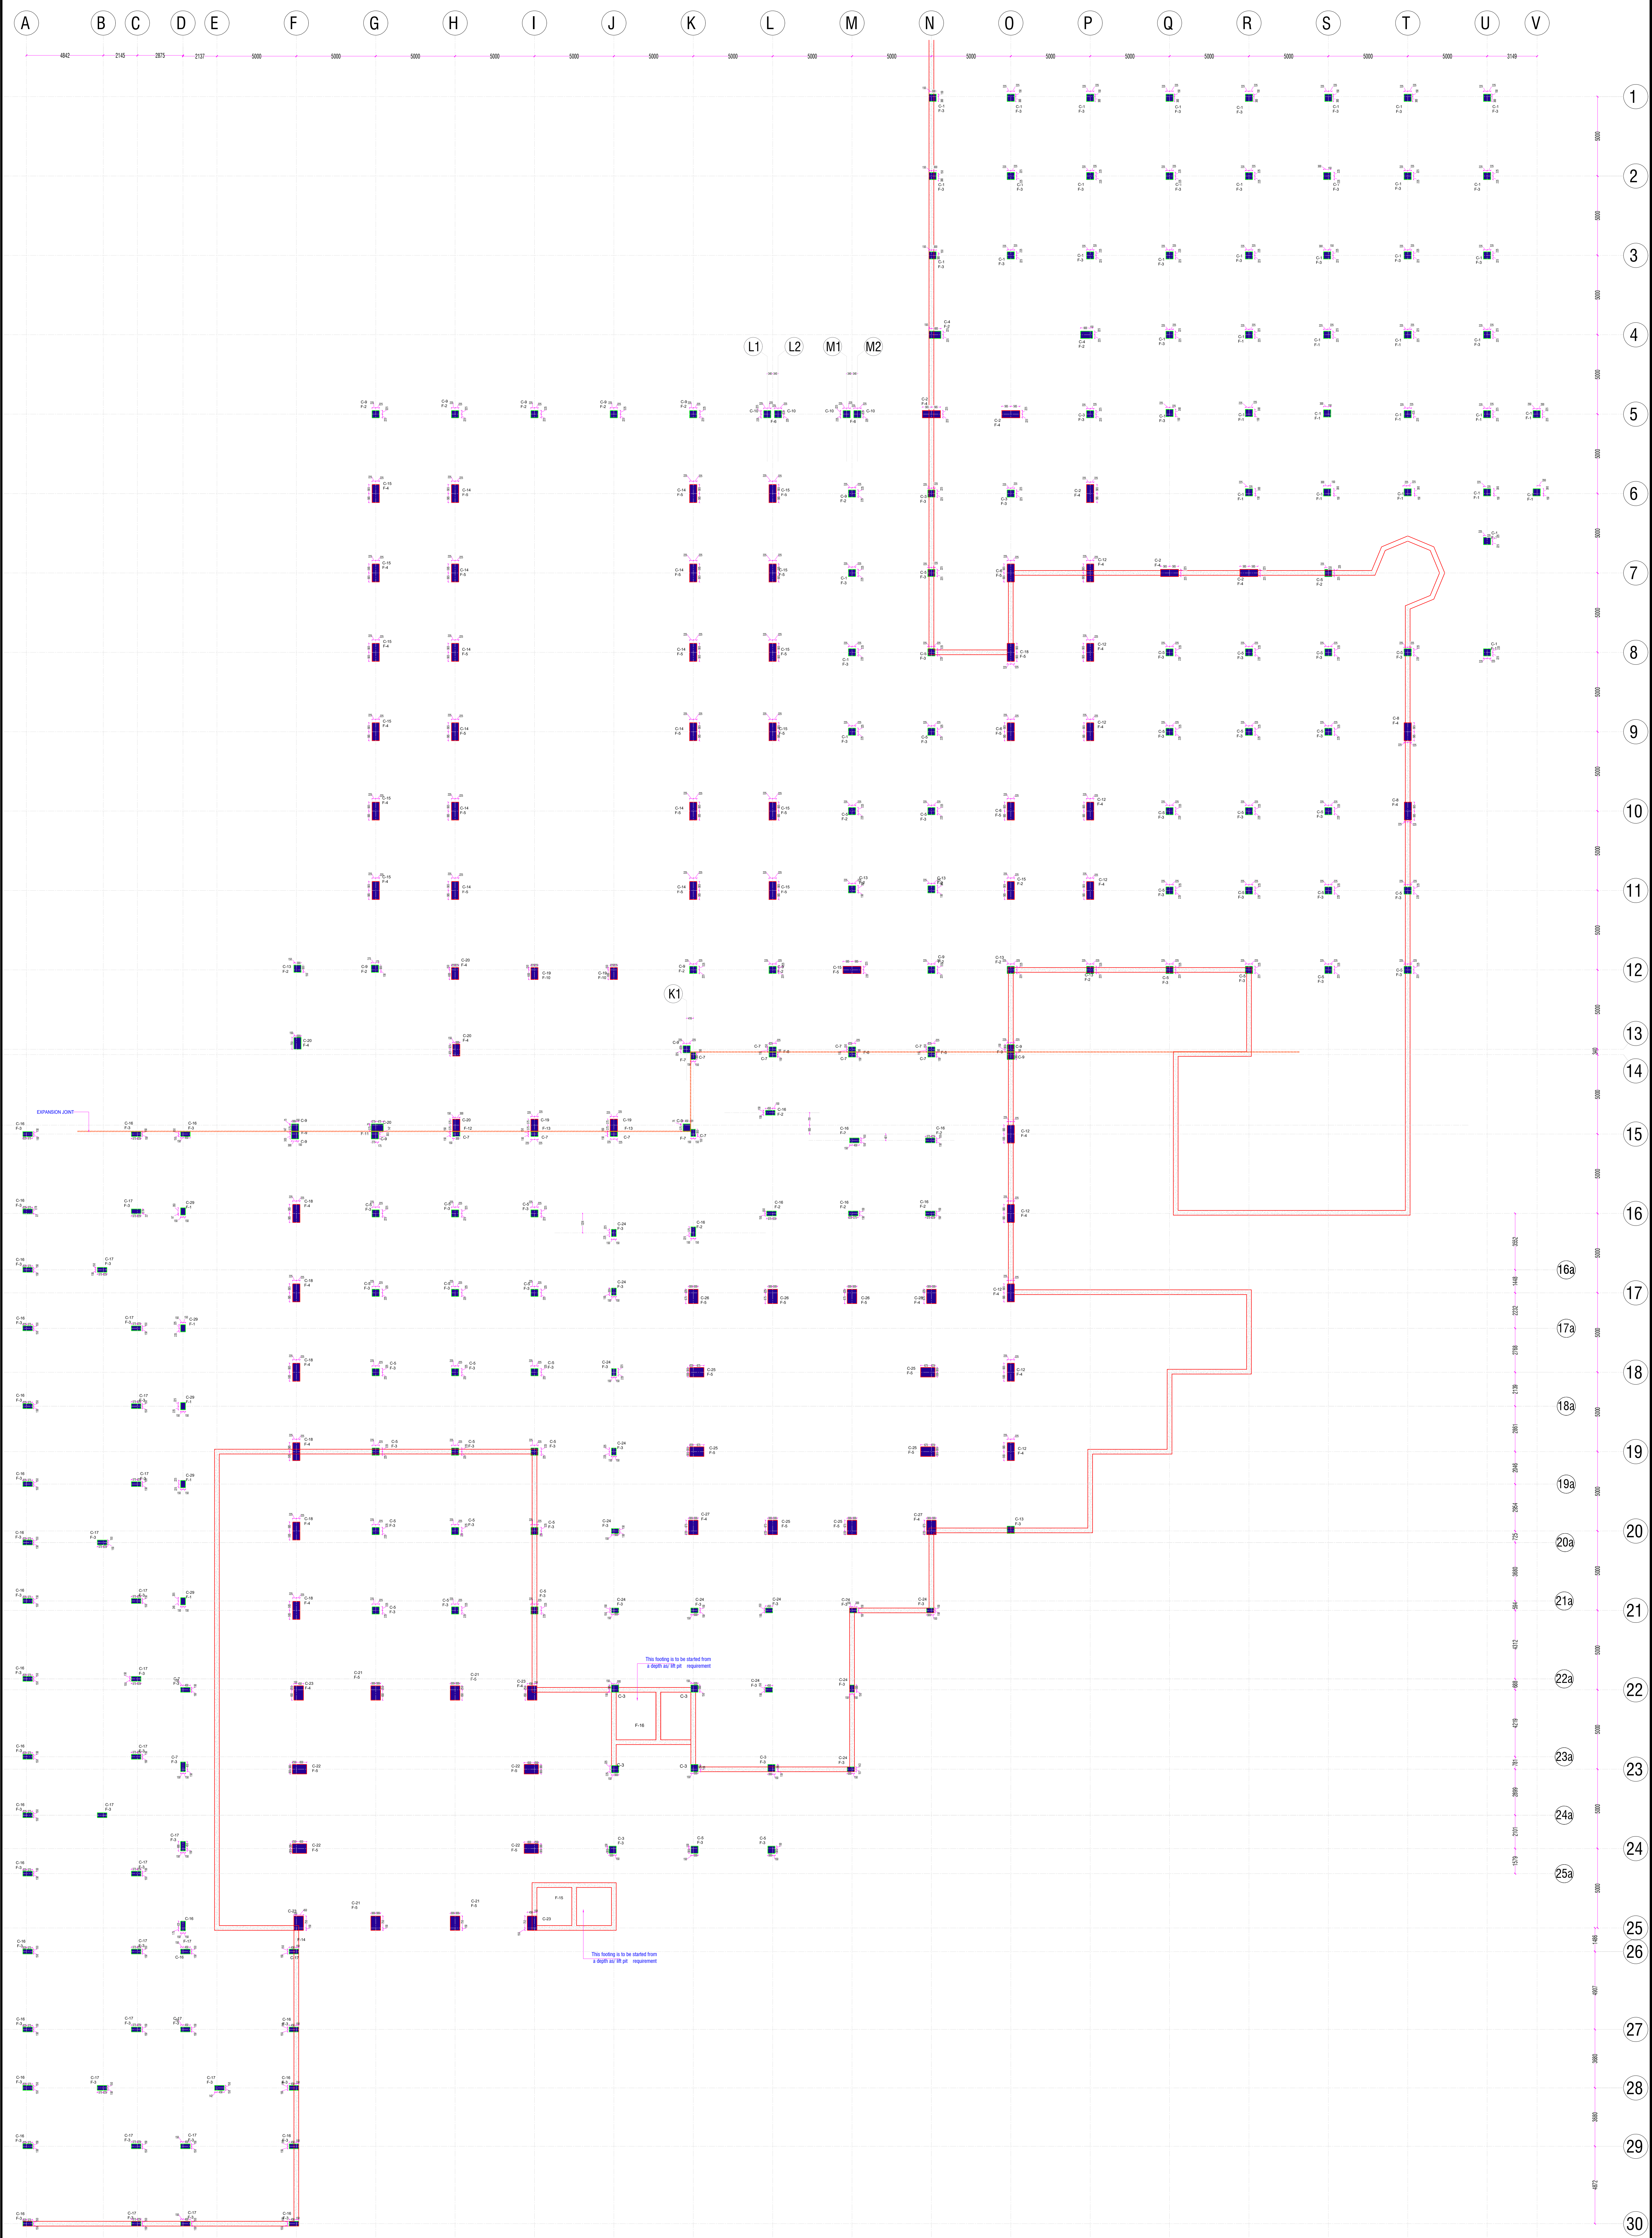

ISSUED TO	ISSUED TO	ISSUED TO	REVISION	DATE	REVISION

FILE LOCATION

PROJECT:	KHUMBHALGARH, PREM JI
DRAWING TITLE:	FOOTING LAY OUT PLAN

ARCHITECTS:-	RAVI KUMAR GUPTA
STRUCTURAL CONS.	SANRACHINA E-14 JAMBA SARAI PH-91-878409588 E-MAIL: sanrachina_gupta@yahoo.co.in

CADD DEVELOPED:	DRAWING NO.	DATE:
Shiv		16/07/2021
SCALE		