


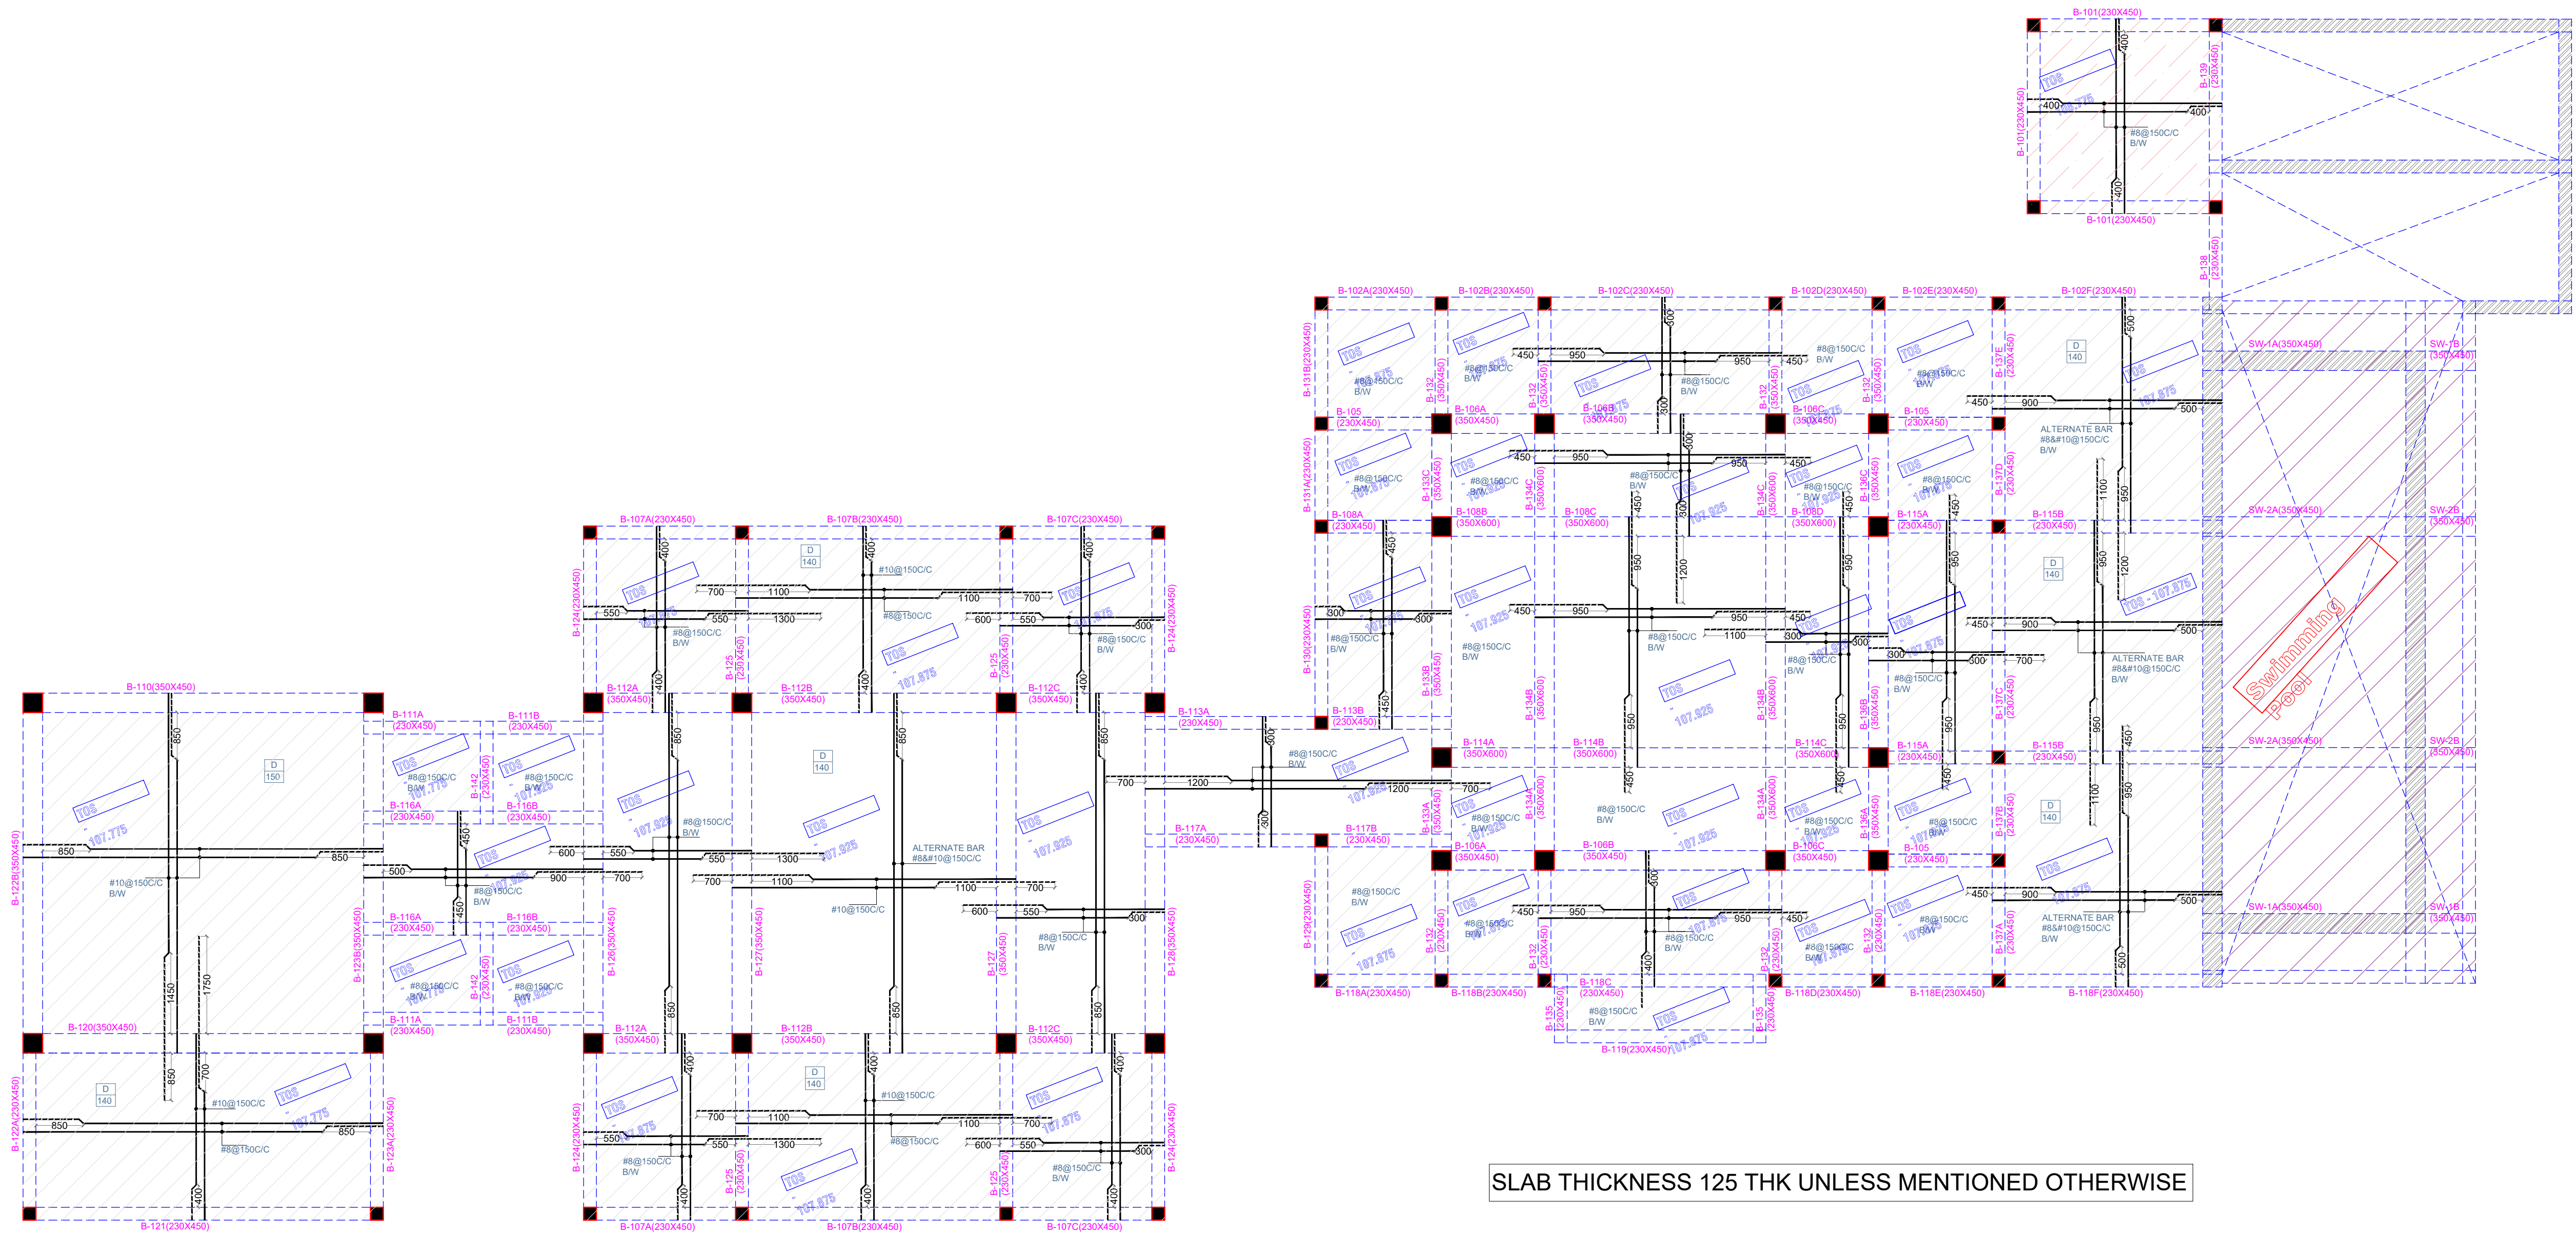

SLAB THICKNESS 125 THK UNLESS MENTIONED OTHERWISE



ISSUED TO		ISSUED TO		ISSUED TO		REVISION	DATE	REVISION	FILE LOCATION		PROJECT:	ARCHITECTS:-	CADD DEVELOPED	DRAWING NO.	DATE:
											RANAKPUR RESORT	RAVI KUMAR GUPTA	MAHESH		20/02/2022
											DRAWING TITLE:	STRUCTURAL CONS.			
											VILLA-A	SANRACHNA			
											ROOF & BEAM DETAIL	S-41 AMBA BARU JAIPUR			
												PH-31-37/98/4/96/99/00			
												E-mail: sanrachna665@gmail.com			