


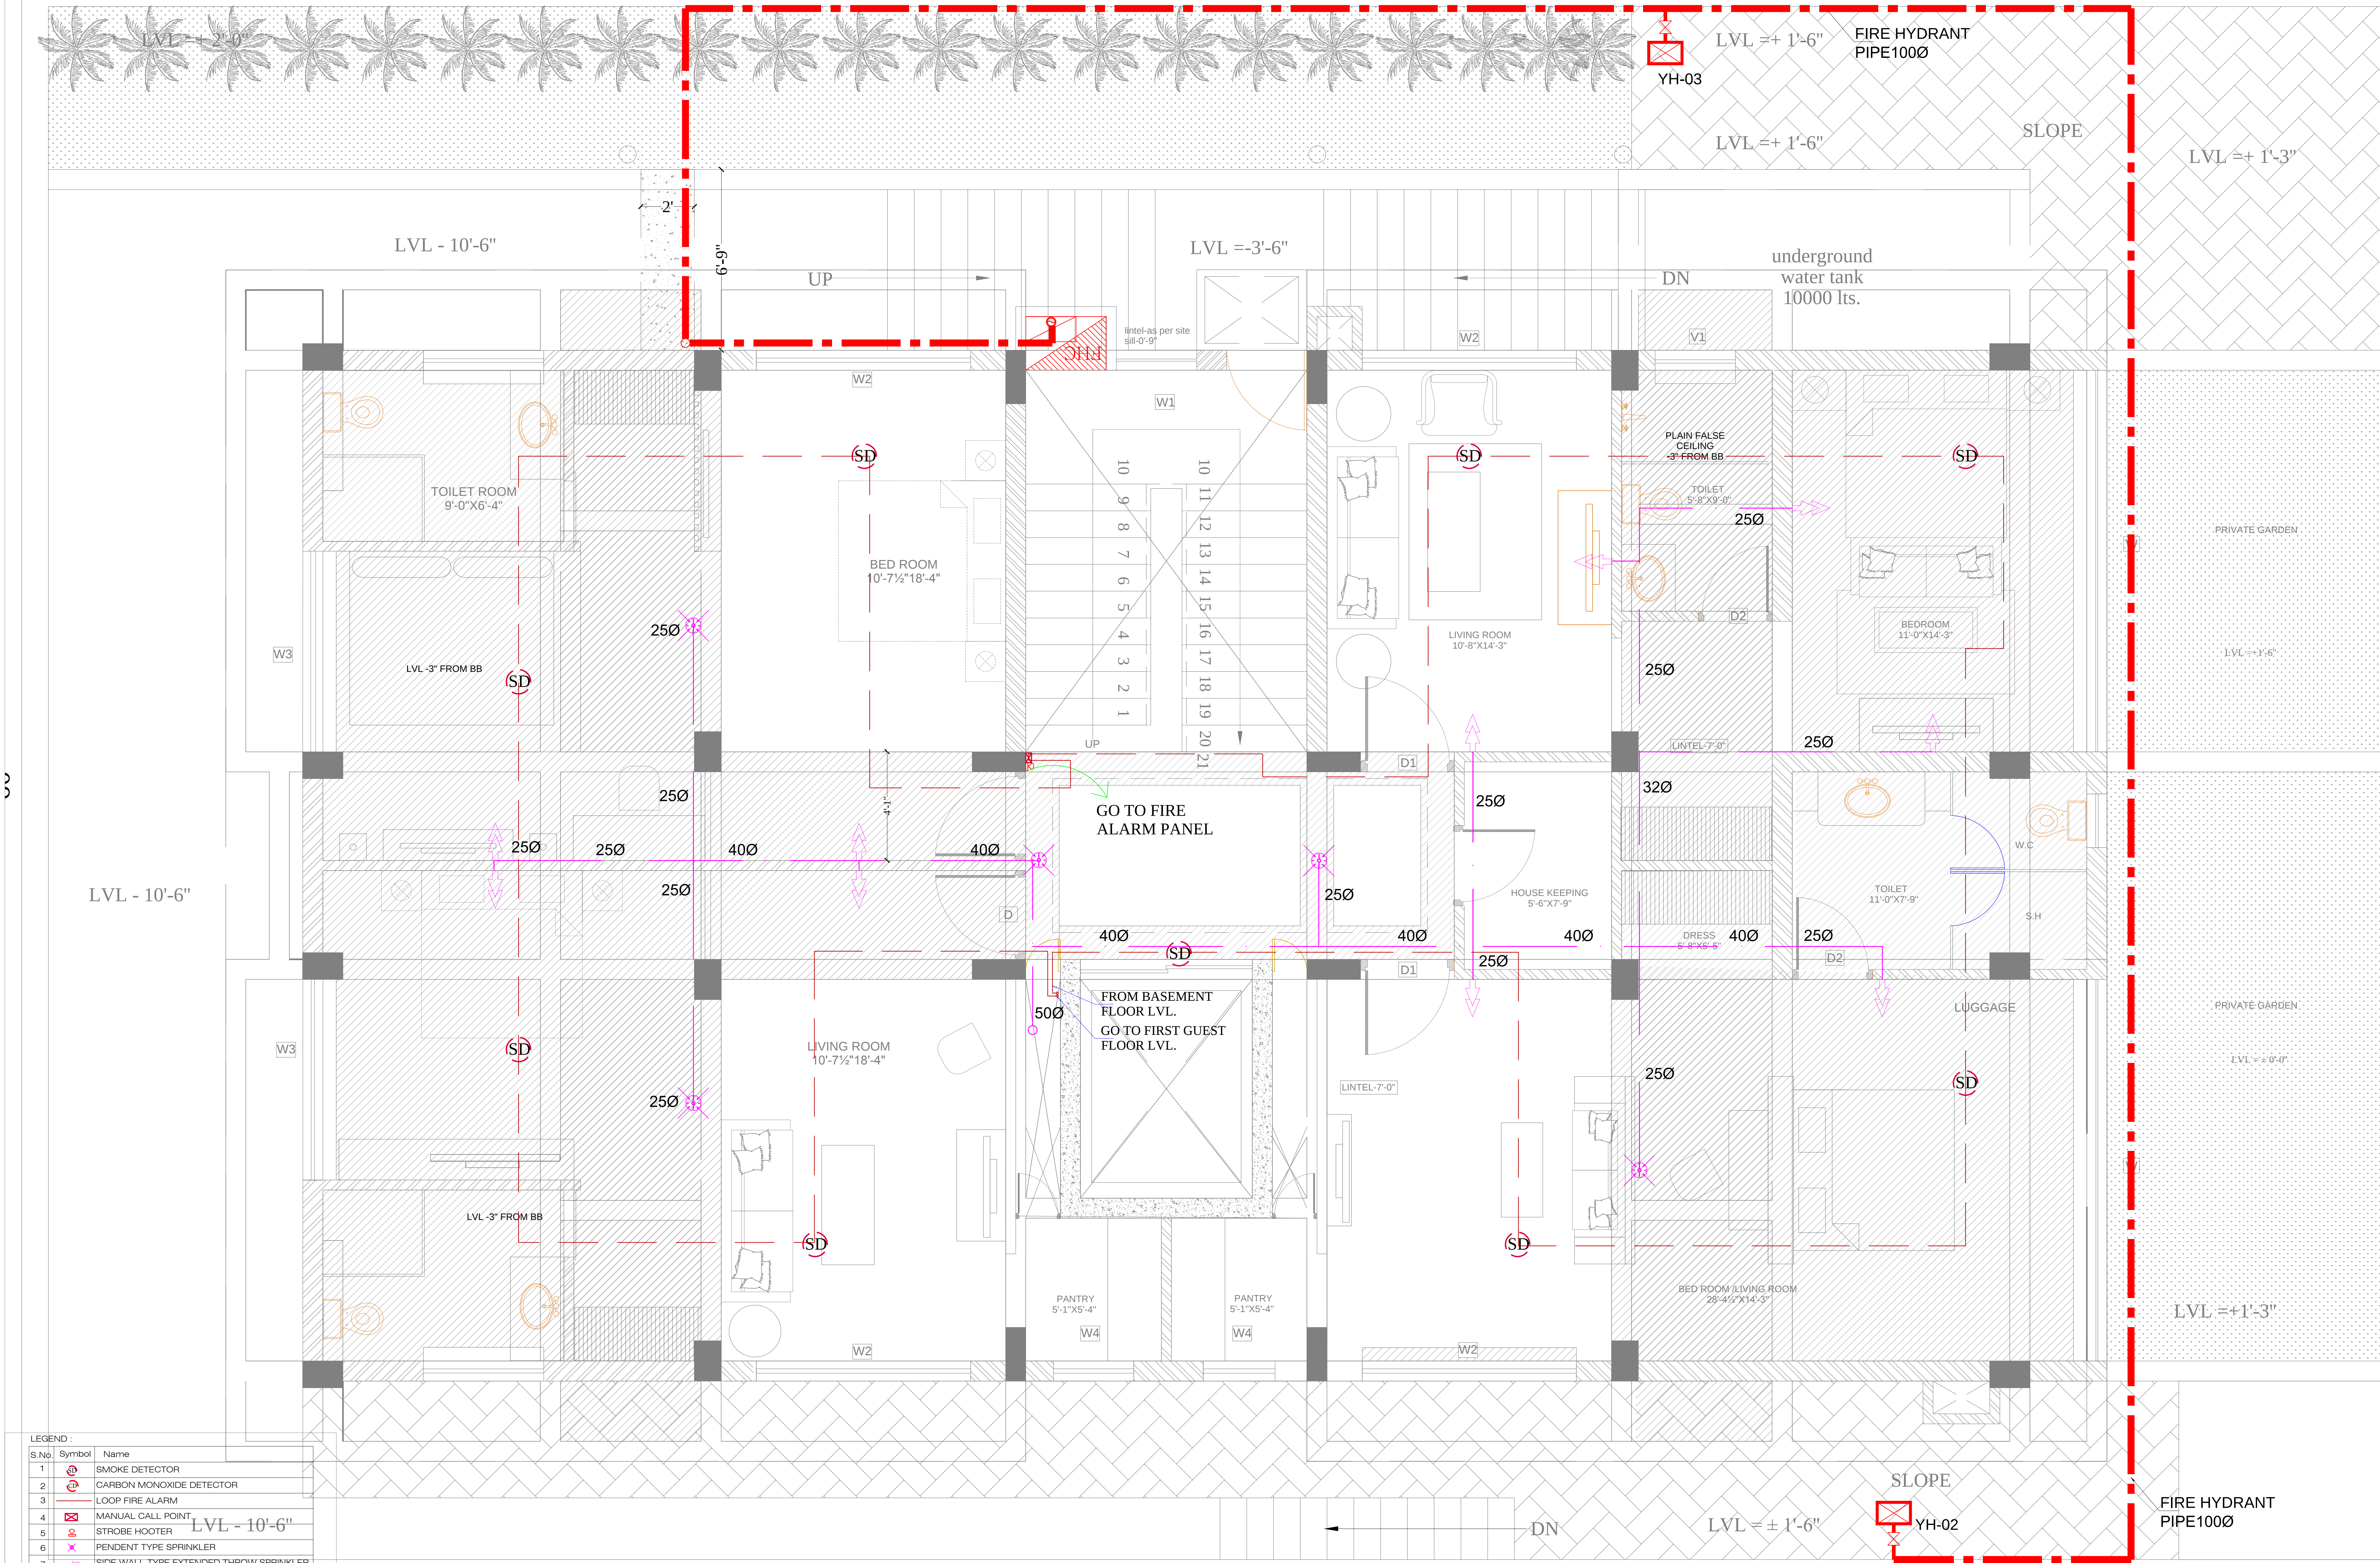

HOTEL CLARKS,
JAIPUR

ARCHITECTS
NEERAV GUPTA
L-1, KRISHNA MARG, C-SCHEME,
JAIPUR (302001), RAJASTHAN.
PH.0141-2360825
E-Mail- architect_neeravgupta@yahoo.com

GROUND FLOOR FIRE
FIGHTING, FIRE ALARM
LOCATION LAYOUT

SCALE: N.T.S.

PROJECT NO-42
DRAWING NO:
NGHCLFFFA/03
REVISION NO:
10.04.2019

SAN ENGINEERS & CONSULTANTS
G-2, JUS CHITRAKOOT SCHEME, NEAR PRATAP STADIUM,
VAISHALI NAGAR, JAIPUR
+91-141-402831
E-mail: saney@gmail.com