


LAYOUT OPT 1

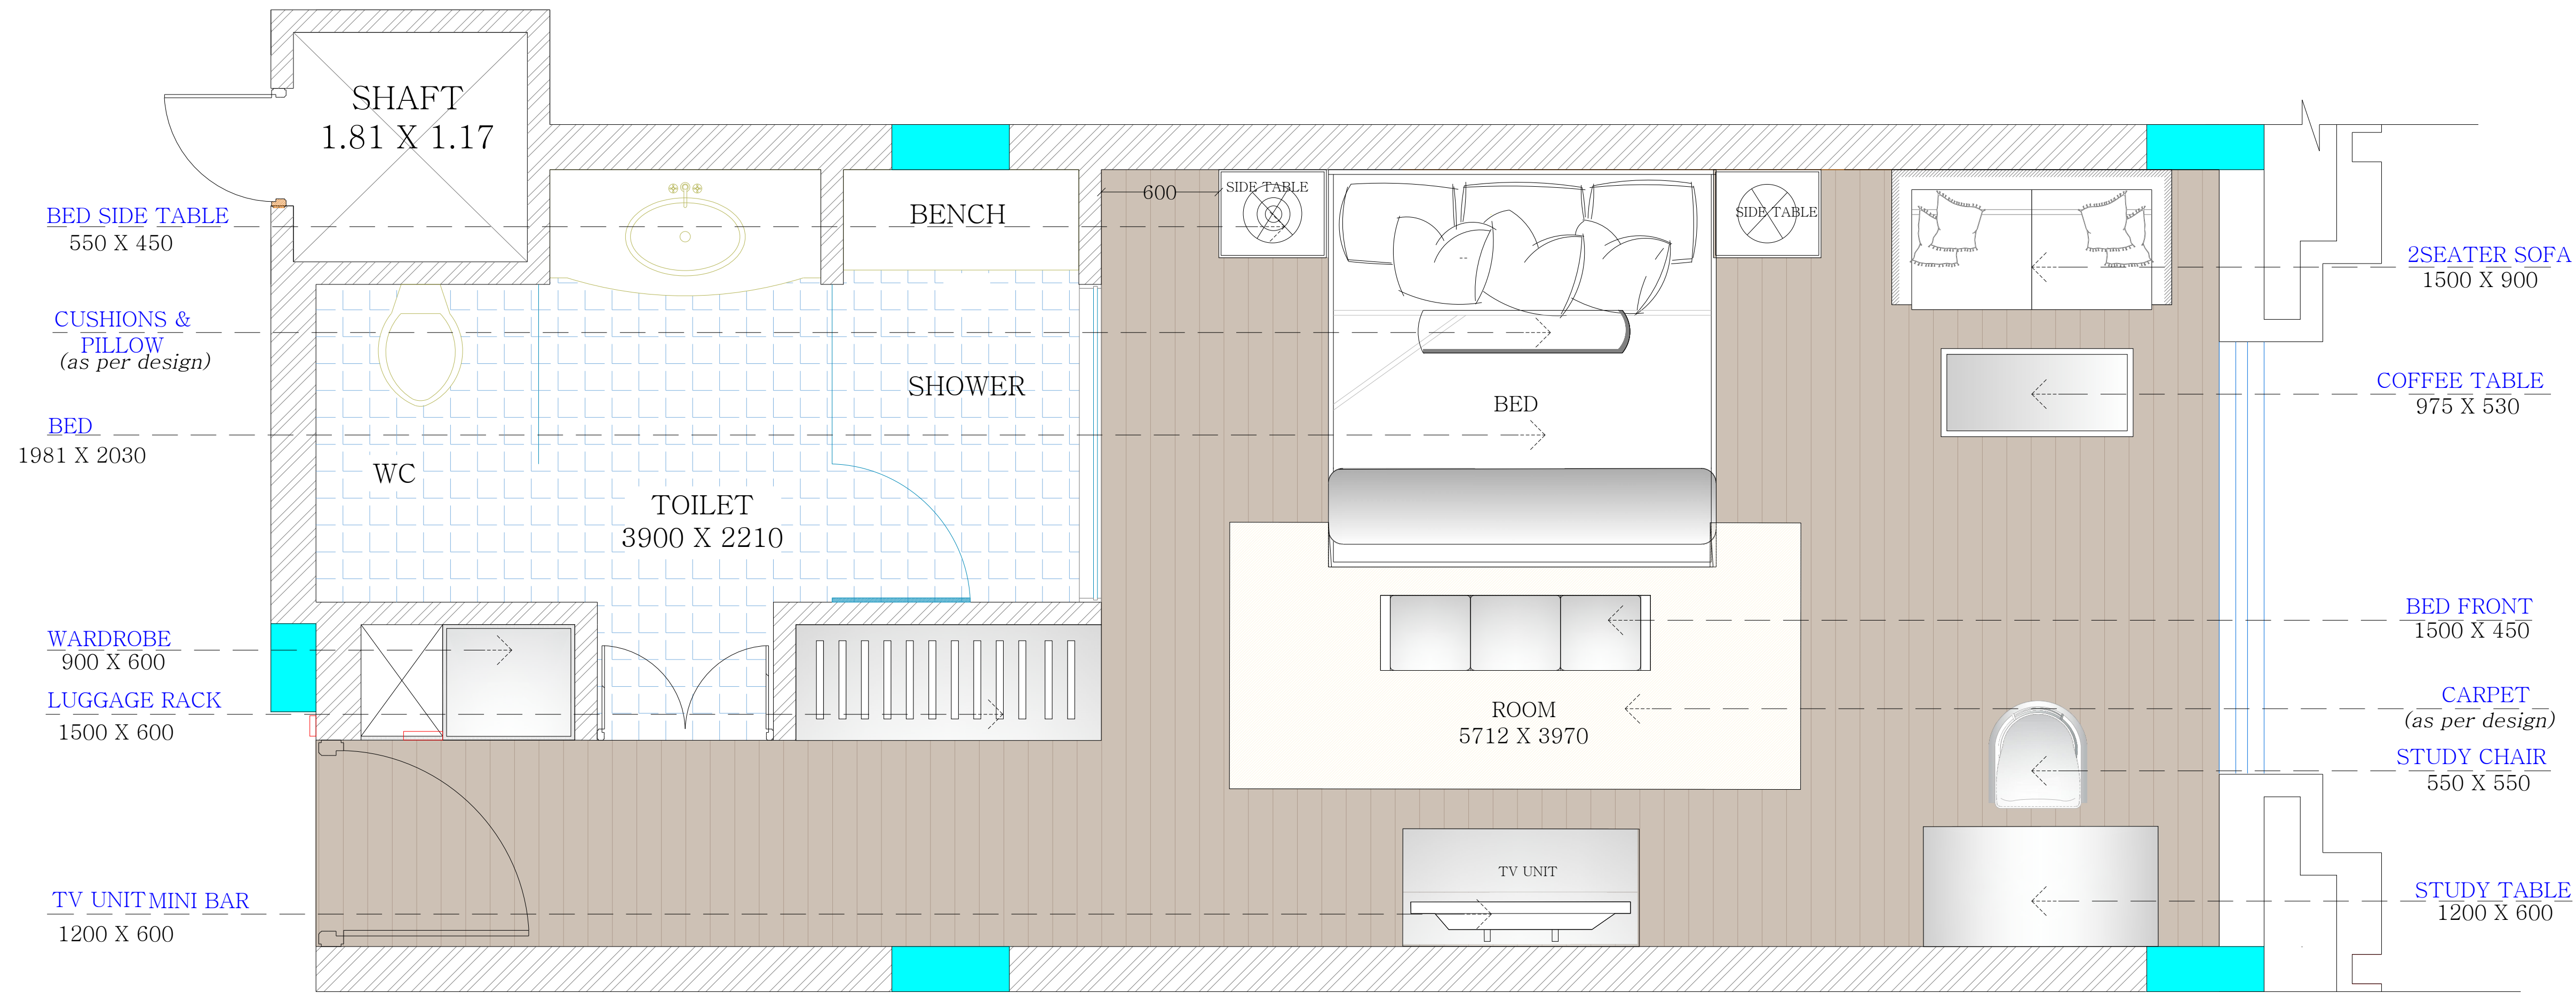

LAYOUT OPT 2

<b>ARCHITECT:</b> <b>RAVI KUMAR GUPTA</b> C/A/6/7/19 U-1, KRISHNA NAG, C- SCHEME, JAIPUR (302001), RAJASTHAN PH.0141-2360825 Email: rkgkumar@gmail.com			
<b>PROJECT:</b> <b>RESORTS OF MAKERS CHAMBER</b>			
<b>LOCATION:</b> <b>JAIPUR</b>			
<b>DRAWING TITLE :</b> <b>GUEST ROOM TYPE-2 LAYOUT PLAN</b>			
<b>DRAWN BY:</b> <b>JITENDRA SINGH</b>	<b>SCALE:</b> <b>N.T.S</b>	<b>DATE:</b> <b>24-06-19</b>	<b>SHEET:</b> <b>1</b>
<b>CHECKED BY:</b> <b>NEERAV</b>		<b>DRAWING NO.</b>	
<b>NOTE:</b> THIS DRAWING AND PROPERTY OF THE ARCHITECT AND DRAWING AGENT ONLY. NO PART OF THIS DRAWING OR ANY PART OF IT TO BE REPRODUCED OR USED IN ANY MANNER WITHOUT THE WRITTEN CONSENT OF THE ARCHITECT AND DRAWING AGENT.			