


STANDARD ROOM LAYOUT

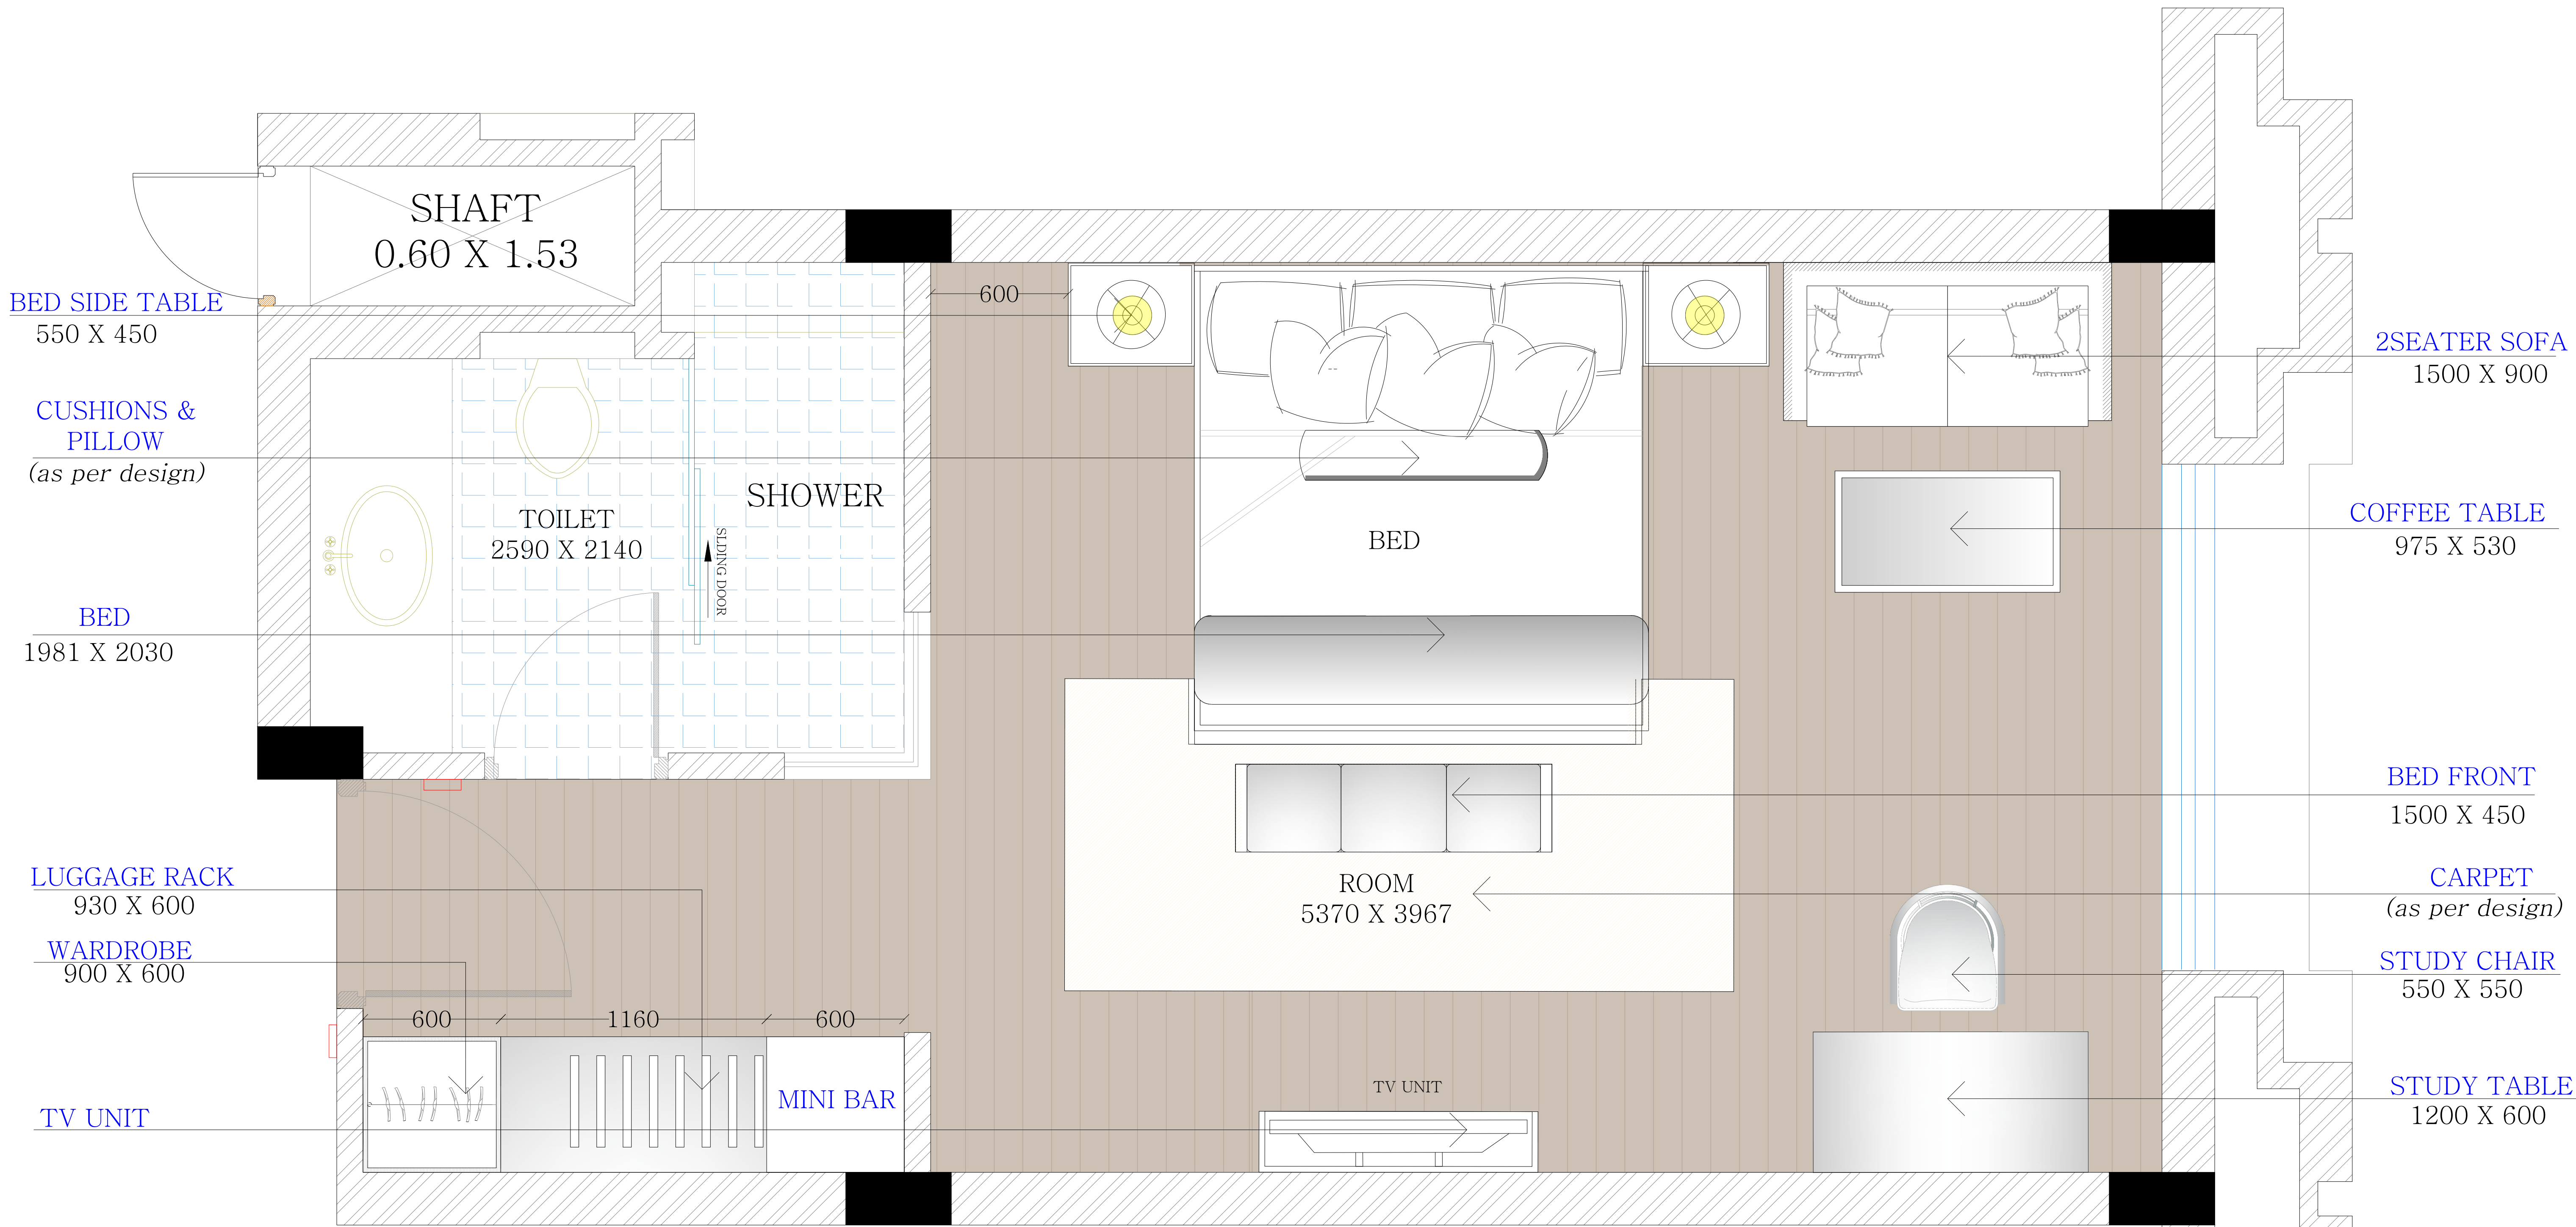

ARCHITECT: RAVI KUMAR GUPTA C-105/77/3 L-1, KRISHNA MARG, C- SCHEME, JAIPUR (302001), RAJASTHAN.PH.0141-2360825 E-mail: rkgupta@rkgupta.com			
PROJECT: RESORTS OF MAKERS CHAMBER			
LOCATION: JAIPUR			
DRAWING TITLE : GUEST ROOM TYPE -1 LAYOUT PLAN			
DRAWN BY: JITENDRA SINGH	SCALE: N.T.S	DATE: 24-06-19	NORTH
CHECKED BY: NEERAV	DRAWING NO.		
NOTE: ALL DIMENSIONS AND PROPORTIONS OF THIS DESIGN AND DRAWING BELONG TO THE ARCHITECT AND ARE NOT TO BE USED FOR ANY OTHER PROJECT WITHOUT THE ARCHITECT'S PERMISSION. ANY REVISIONS TO THIS DESIGN AND DRAWING SHALL BE MADE BY THE ARCHITECT. A SIGNATURE AND SEAL OF THE ARCHITECT IS REQUIRED FOR THE DRAWING.			