


STANDARD ROOM LAYOUT

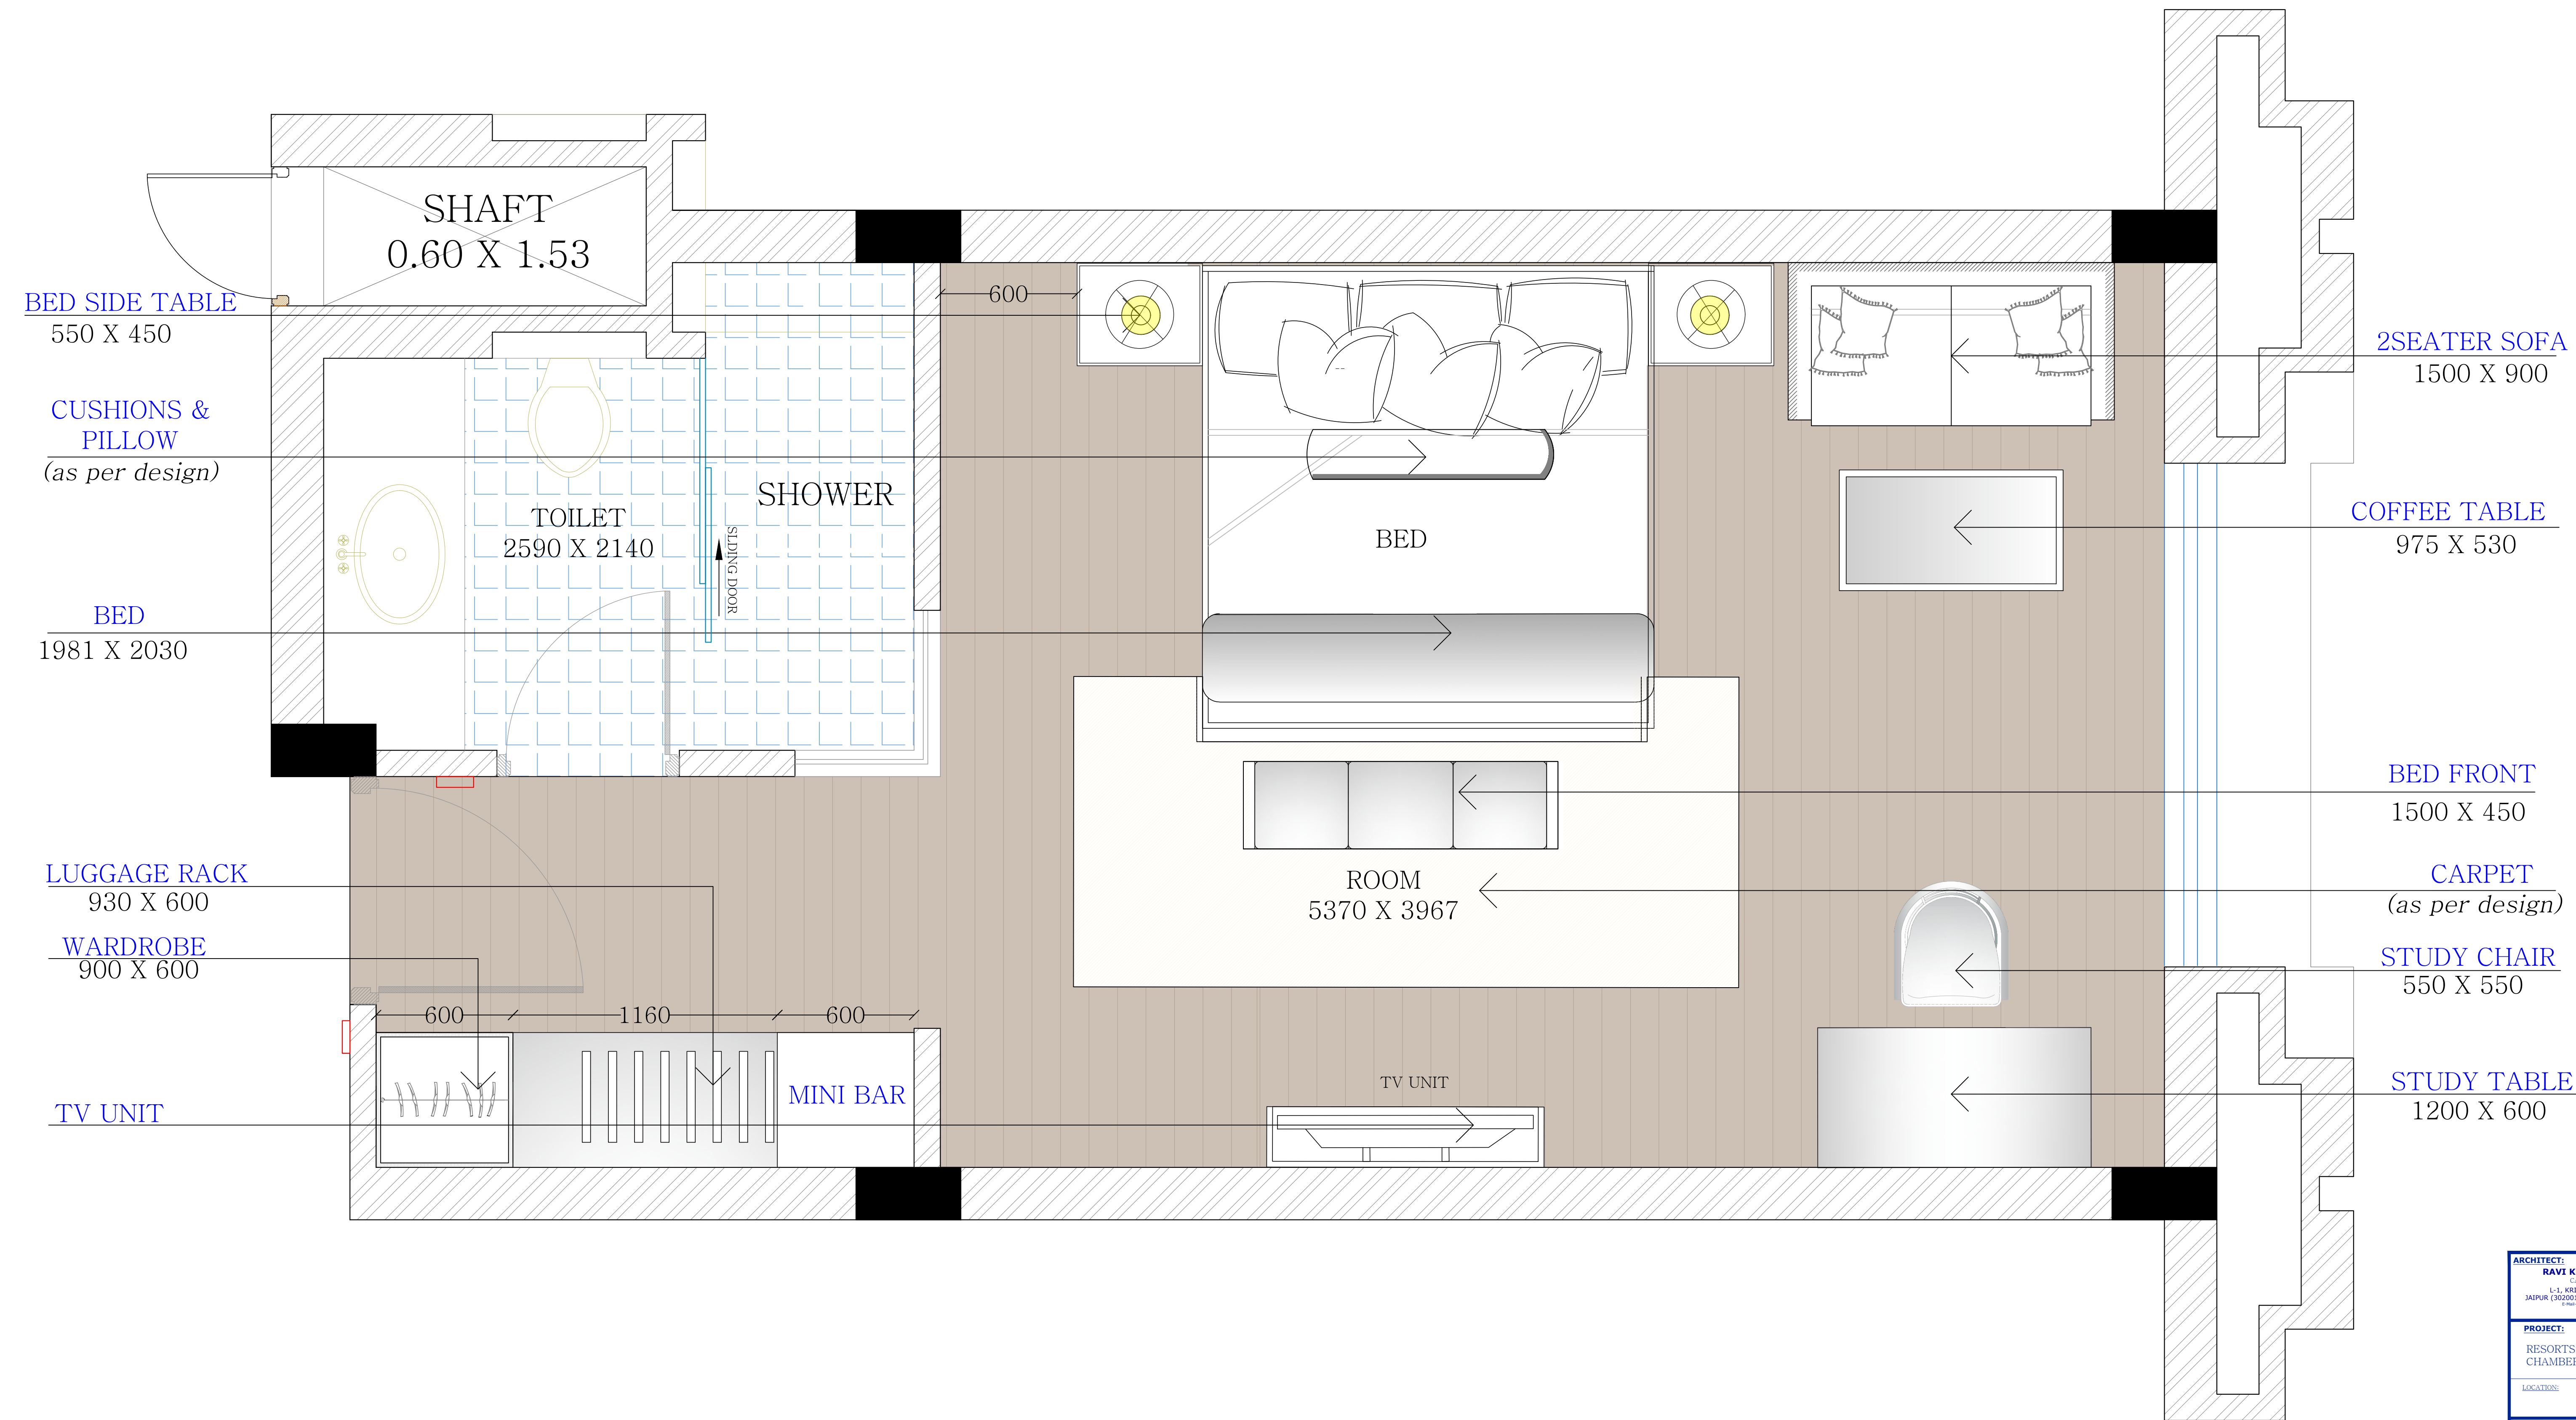

ARCHITECT: RAVI KUMAR GUPTA C-105/77/30 L-1, KRISHNA MARG, C-SCHEME, JAIPUR (302001), RAJASTHAN, PH.0141-2360825 © 2019 Ravi Kumar Gupta			
PROJECT: RESORTS OF MAKERS CHAMBER			
LOCATION: JAIPUR			
DRAWING TITLE : GUEST ROOM TYPE -1 LAYOUT PLAN OPT 2			
DRAWN BY: JITENDRA SINGH	SCALE: N.T.S	DATE: 24-06-19	NORTH
CHECKED BY: NEERAV	DRAWING NO.		
NOTE: THIS DRAWING AND PROPERTY OF THIS DESIGN AND DRAWING BELONGS TO THE DESIGNER. NO PART OF THE DESIGN AND DRAWING SHOULD BE REPRODUCED, COPIED, OR USED IN ANY MANNER WITHOUT THE WRITTEN PERMISSION OF THE DESIGNER.			