


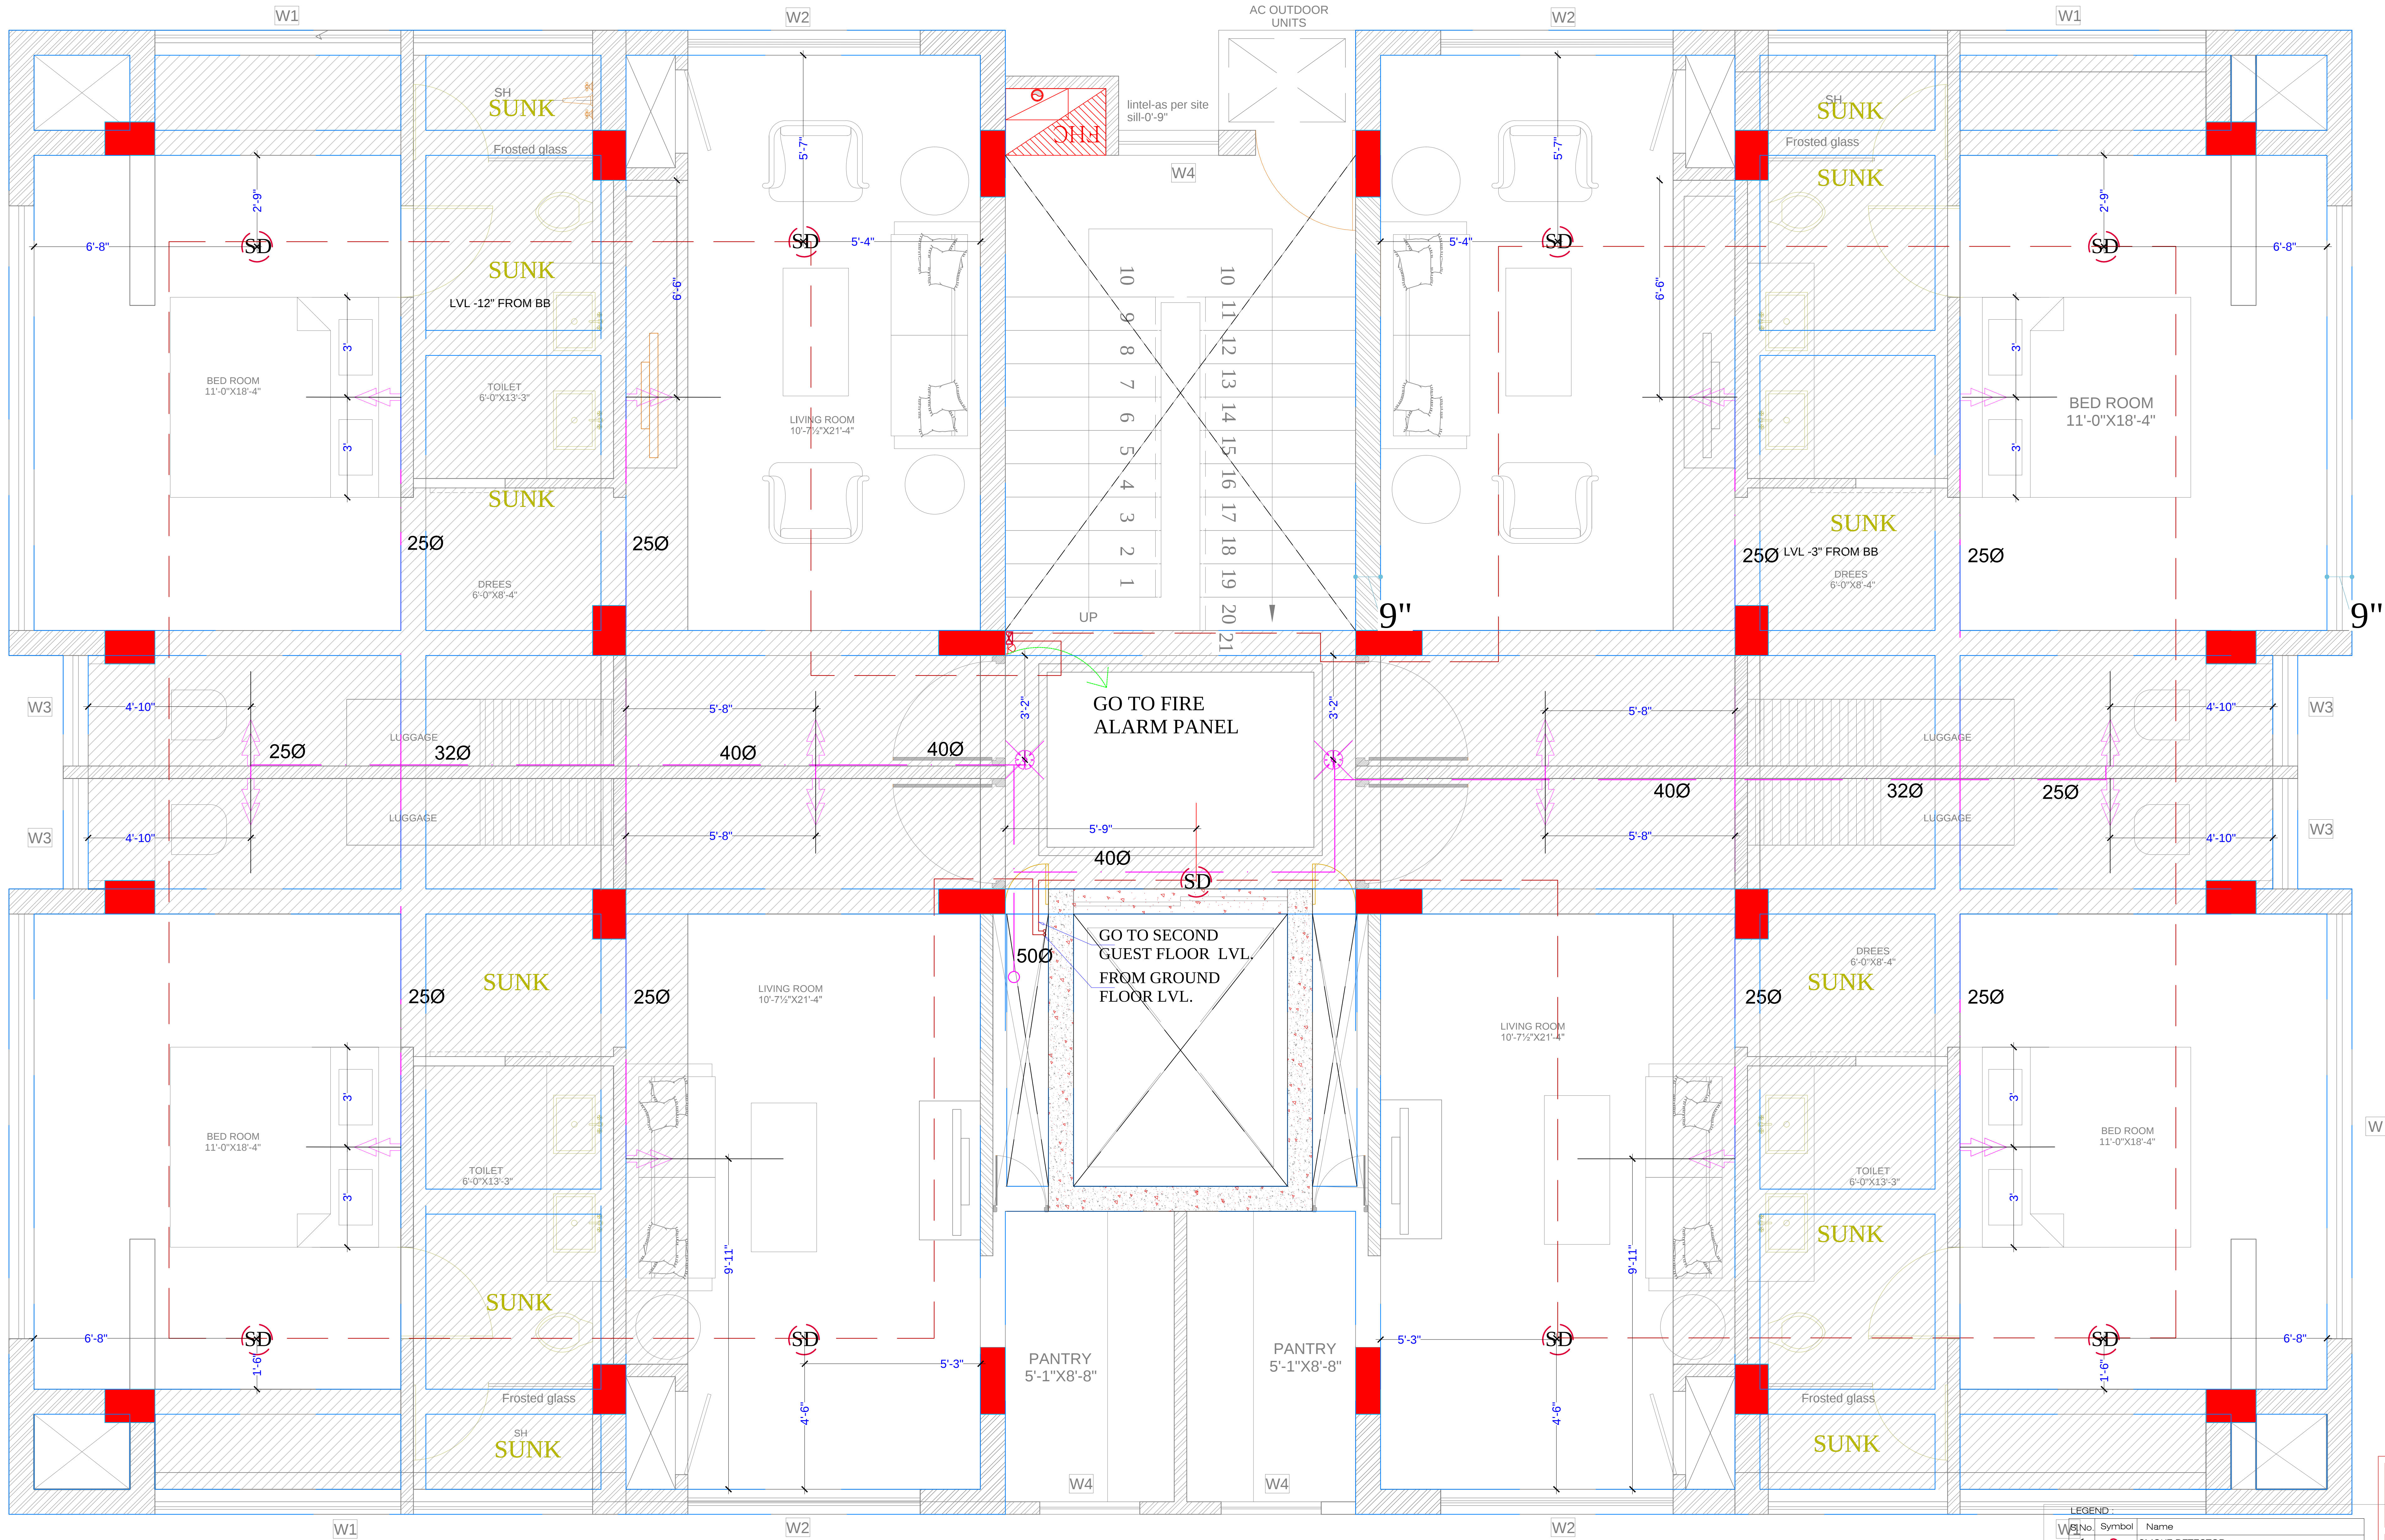

TYPICAL GUEST FLOOR (1-3)

Sl. No.	Symbol	Name
1		SMOKE DETECTOR
2		CARBON MONOXIDE DETECTOR
3		LOOP FIRE ALARM
4		MANUAL CALL POINT
5		STROBE HOOTER
6		PENDENT TYPE SPRINKLER
7		SIDE WALL TYPE EXTENDED THROW SPRINKLER
8		FIRE SPRINKLER PIPE
9		FIRE HOSE CABINET
10		YARD HYDRANT
11		FIRE HYDRANT PIPE
12		ACCESS POINT (AP)

TYPICAL GUEST FLOOR
FIRE FIGHTING, FIRE
ALARM LOCATION
LAYOUT

ARCHITECTS
NEERAV GUPTA
L-1, KRISHNA MARG, C-SCHEME,
JAIPUR (302001), RAJASTHAN.
PH.0141-2360825
E-Mail- architect_neeravgupta@yahoo.com

HOTEL CLARKS,
JAIPUR

PROJECT NO-42
DRAWING NO:
NGHCLFFFA/01
REVISION NO:01
18.04.2019

SAN ENGINEERS & CONSULTANTS
G-2, JUS CHITRAKOOT SCHEME, NEAR PRATAP STADIUM,
VAISHALI NAGAR, JAIPUR
+91-141-4028531
E-mail: sanep@sancl.com

SCALE: N.T.S.