


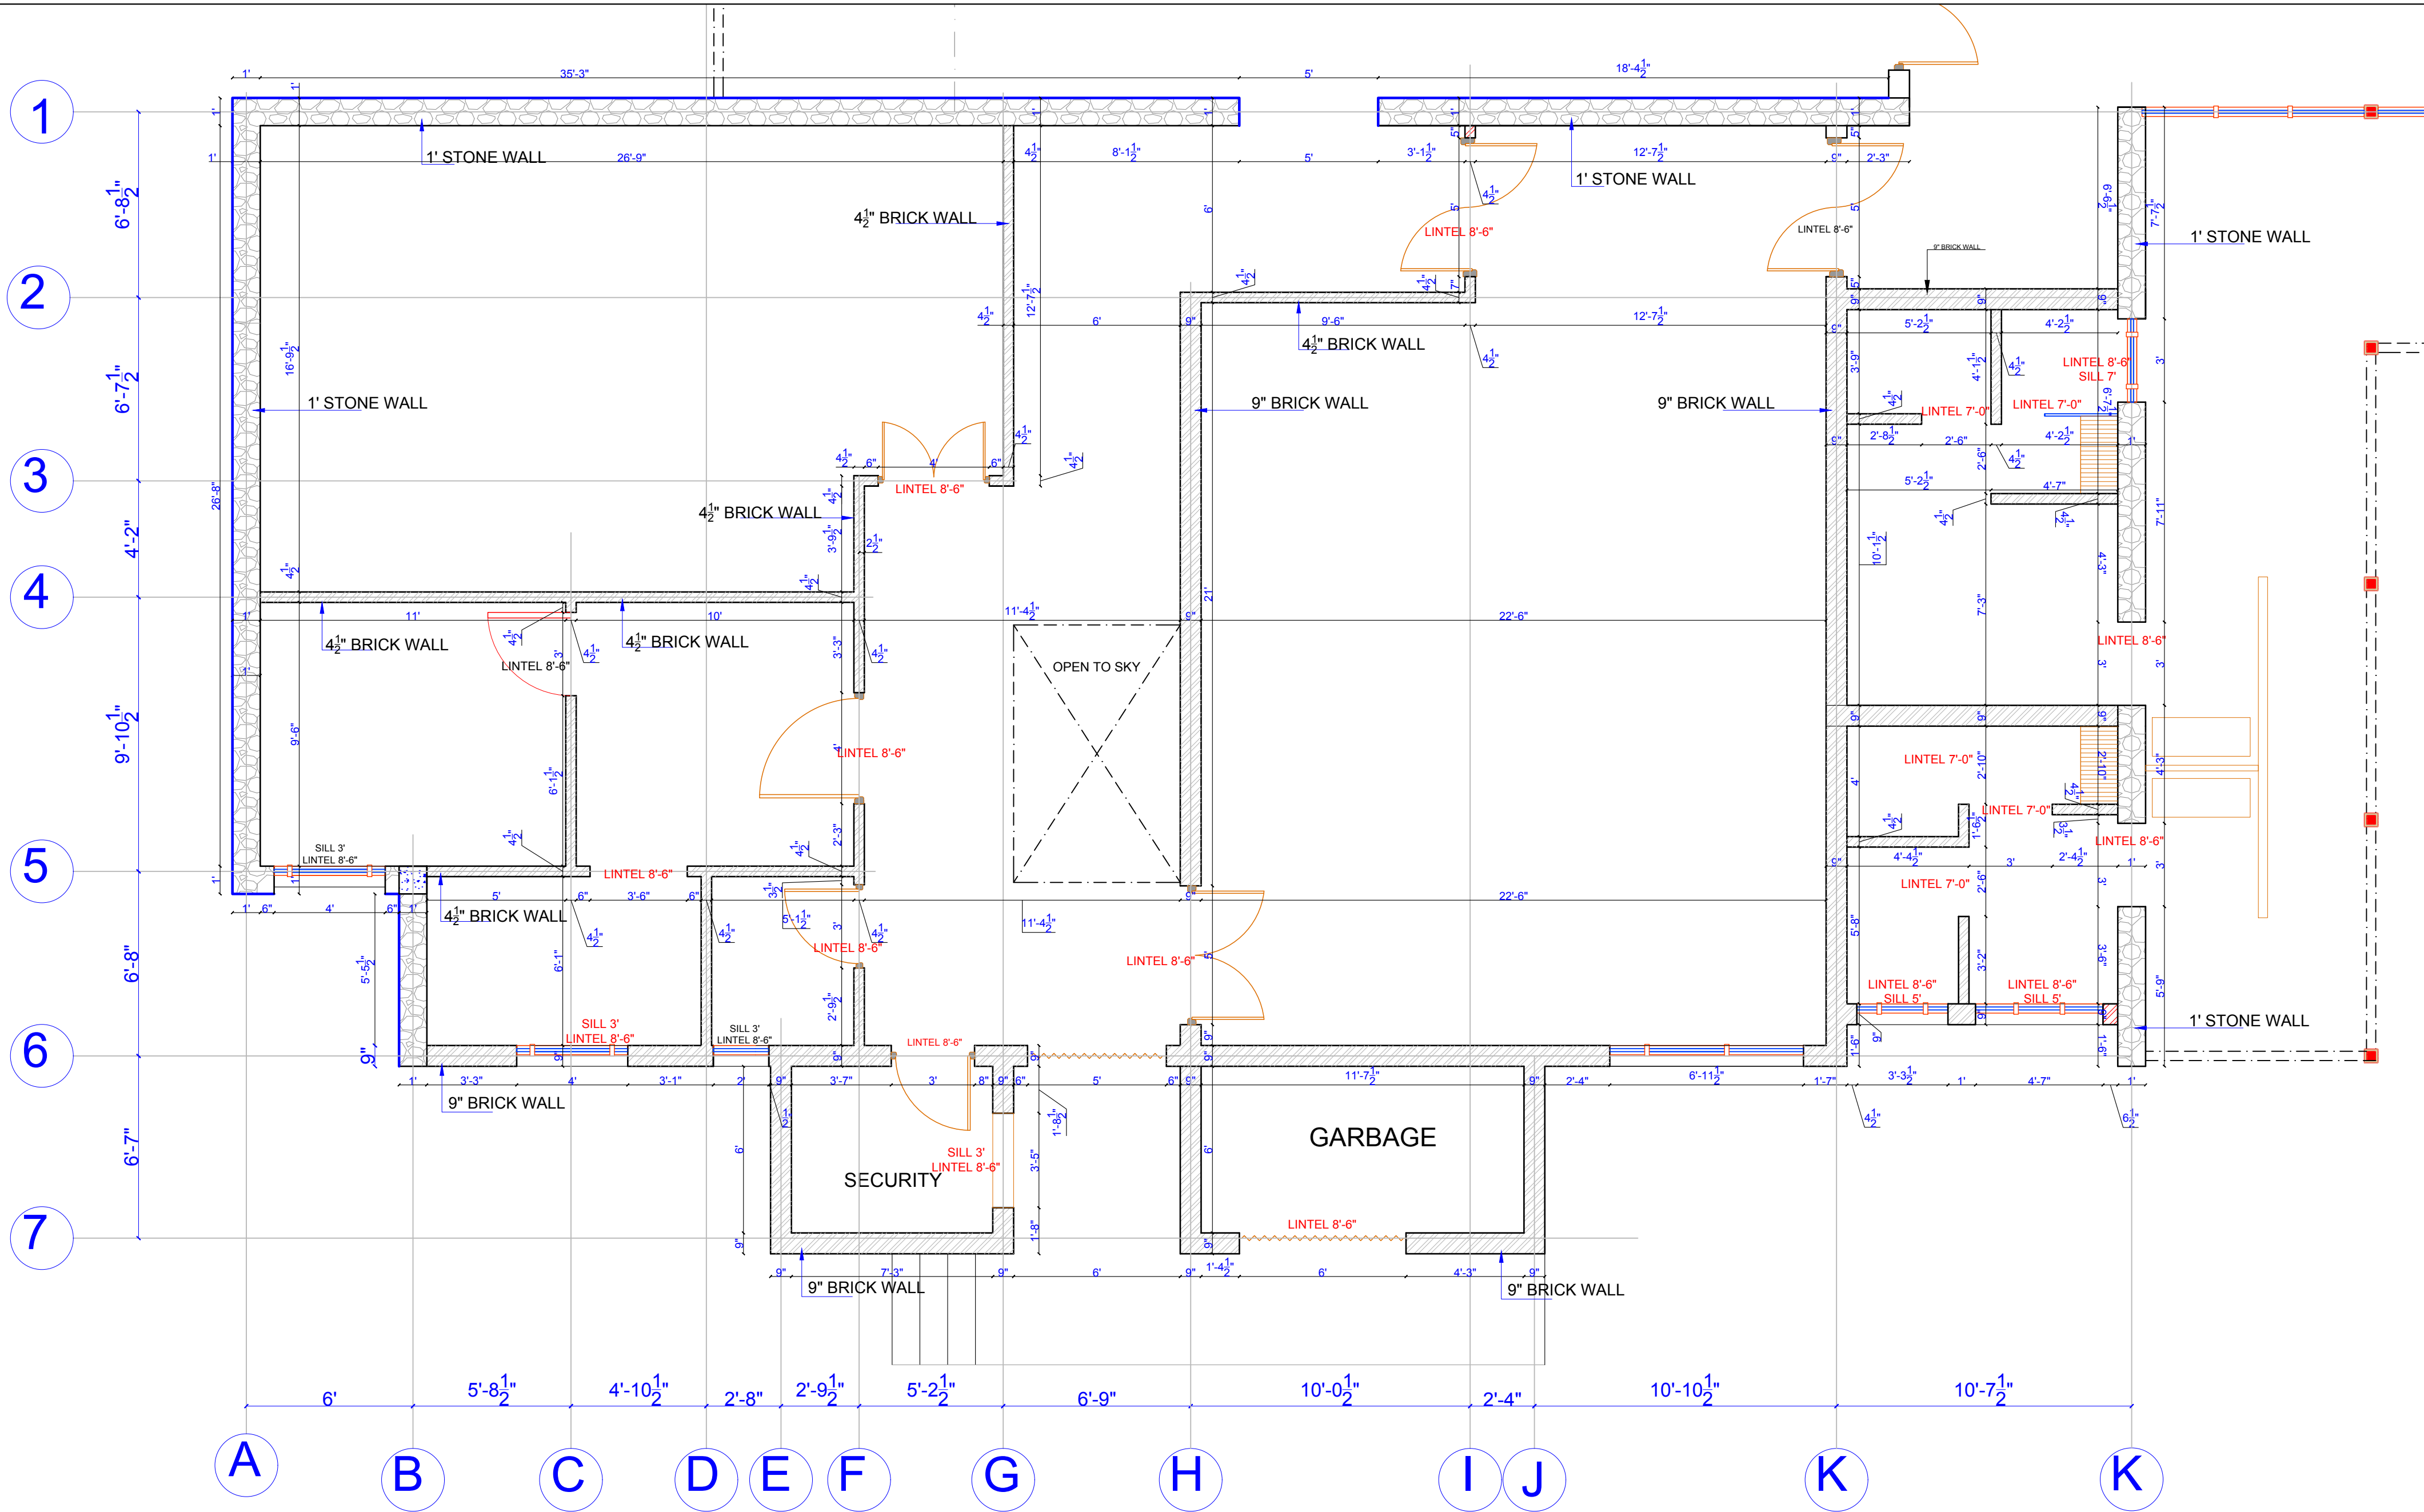

MARKS:

NOTES:

- PLEASE DO NOT SCALE ANY DRAWING, ONLY WRITTEN DIMENSIONS ARE TO BE FOLLOWED.
- ALL SETTINGS OUT COLUMNS, WALLS, DIMENSION AND LEVELS SHALL BE READ IN CONJUNCTION
- WITH STRUCTURAL AND M&E DRAWINGS
- FOR ALL OPENINGS, CUTOUTS, DROPS, SUMPS, FITS, PLEASE REFER CONSULTANTS DRAWINGS TO BE CONFIRMED BY ARCHITECTS' ENGINEER INCHARGE

REVISION:

REV.	DATE	DESCRIPTION

PROJECT:

CLARK FARM HOUSE
KUKAS, JAIPUR

ARCHITECT:

RAVI KUMAR GUPTA
CA/83/7739
L-1, KRISHNA MARG, C-SCHEME,
JAIPUR (302001), RAJASTHAN.
PH.0141-2360825 E-Mail-ravigupta_15@yahoo.com

DRAWING TITLE:

**MAIN BUILDING
KITCHEN AND BOH
WORKING DRAWING**

DRAWN BY:

RISHABH

CHECKED BY:

RAVI K. GUPTA

SCALE:

NTS

NORTH:



DATE:

03/05/2019

DRAWING NO.: