


GROUND FLOOR
ROOM NO. 36
1ST FLOOR
ROOM NO. F36

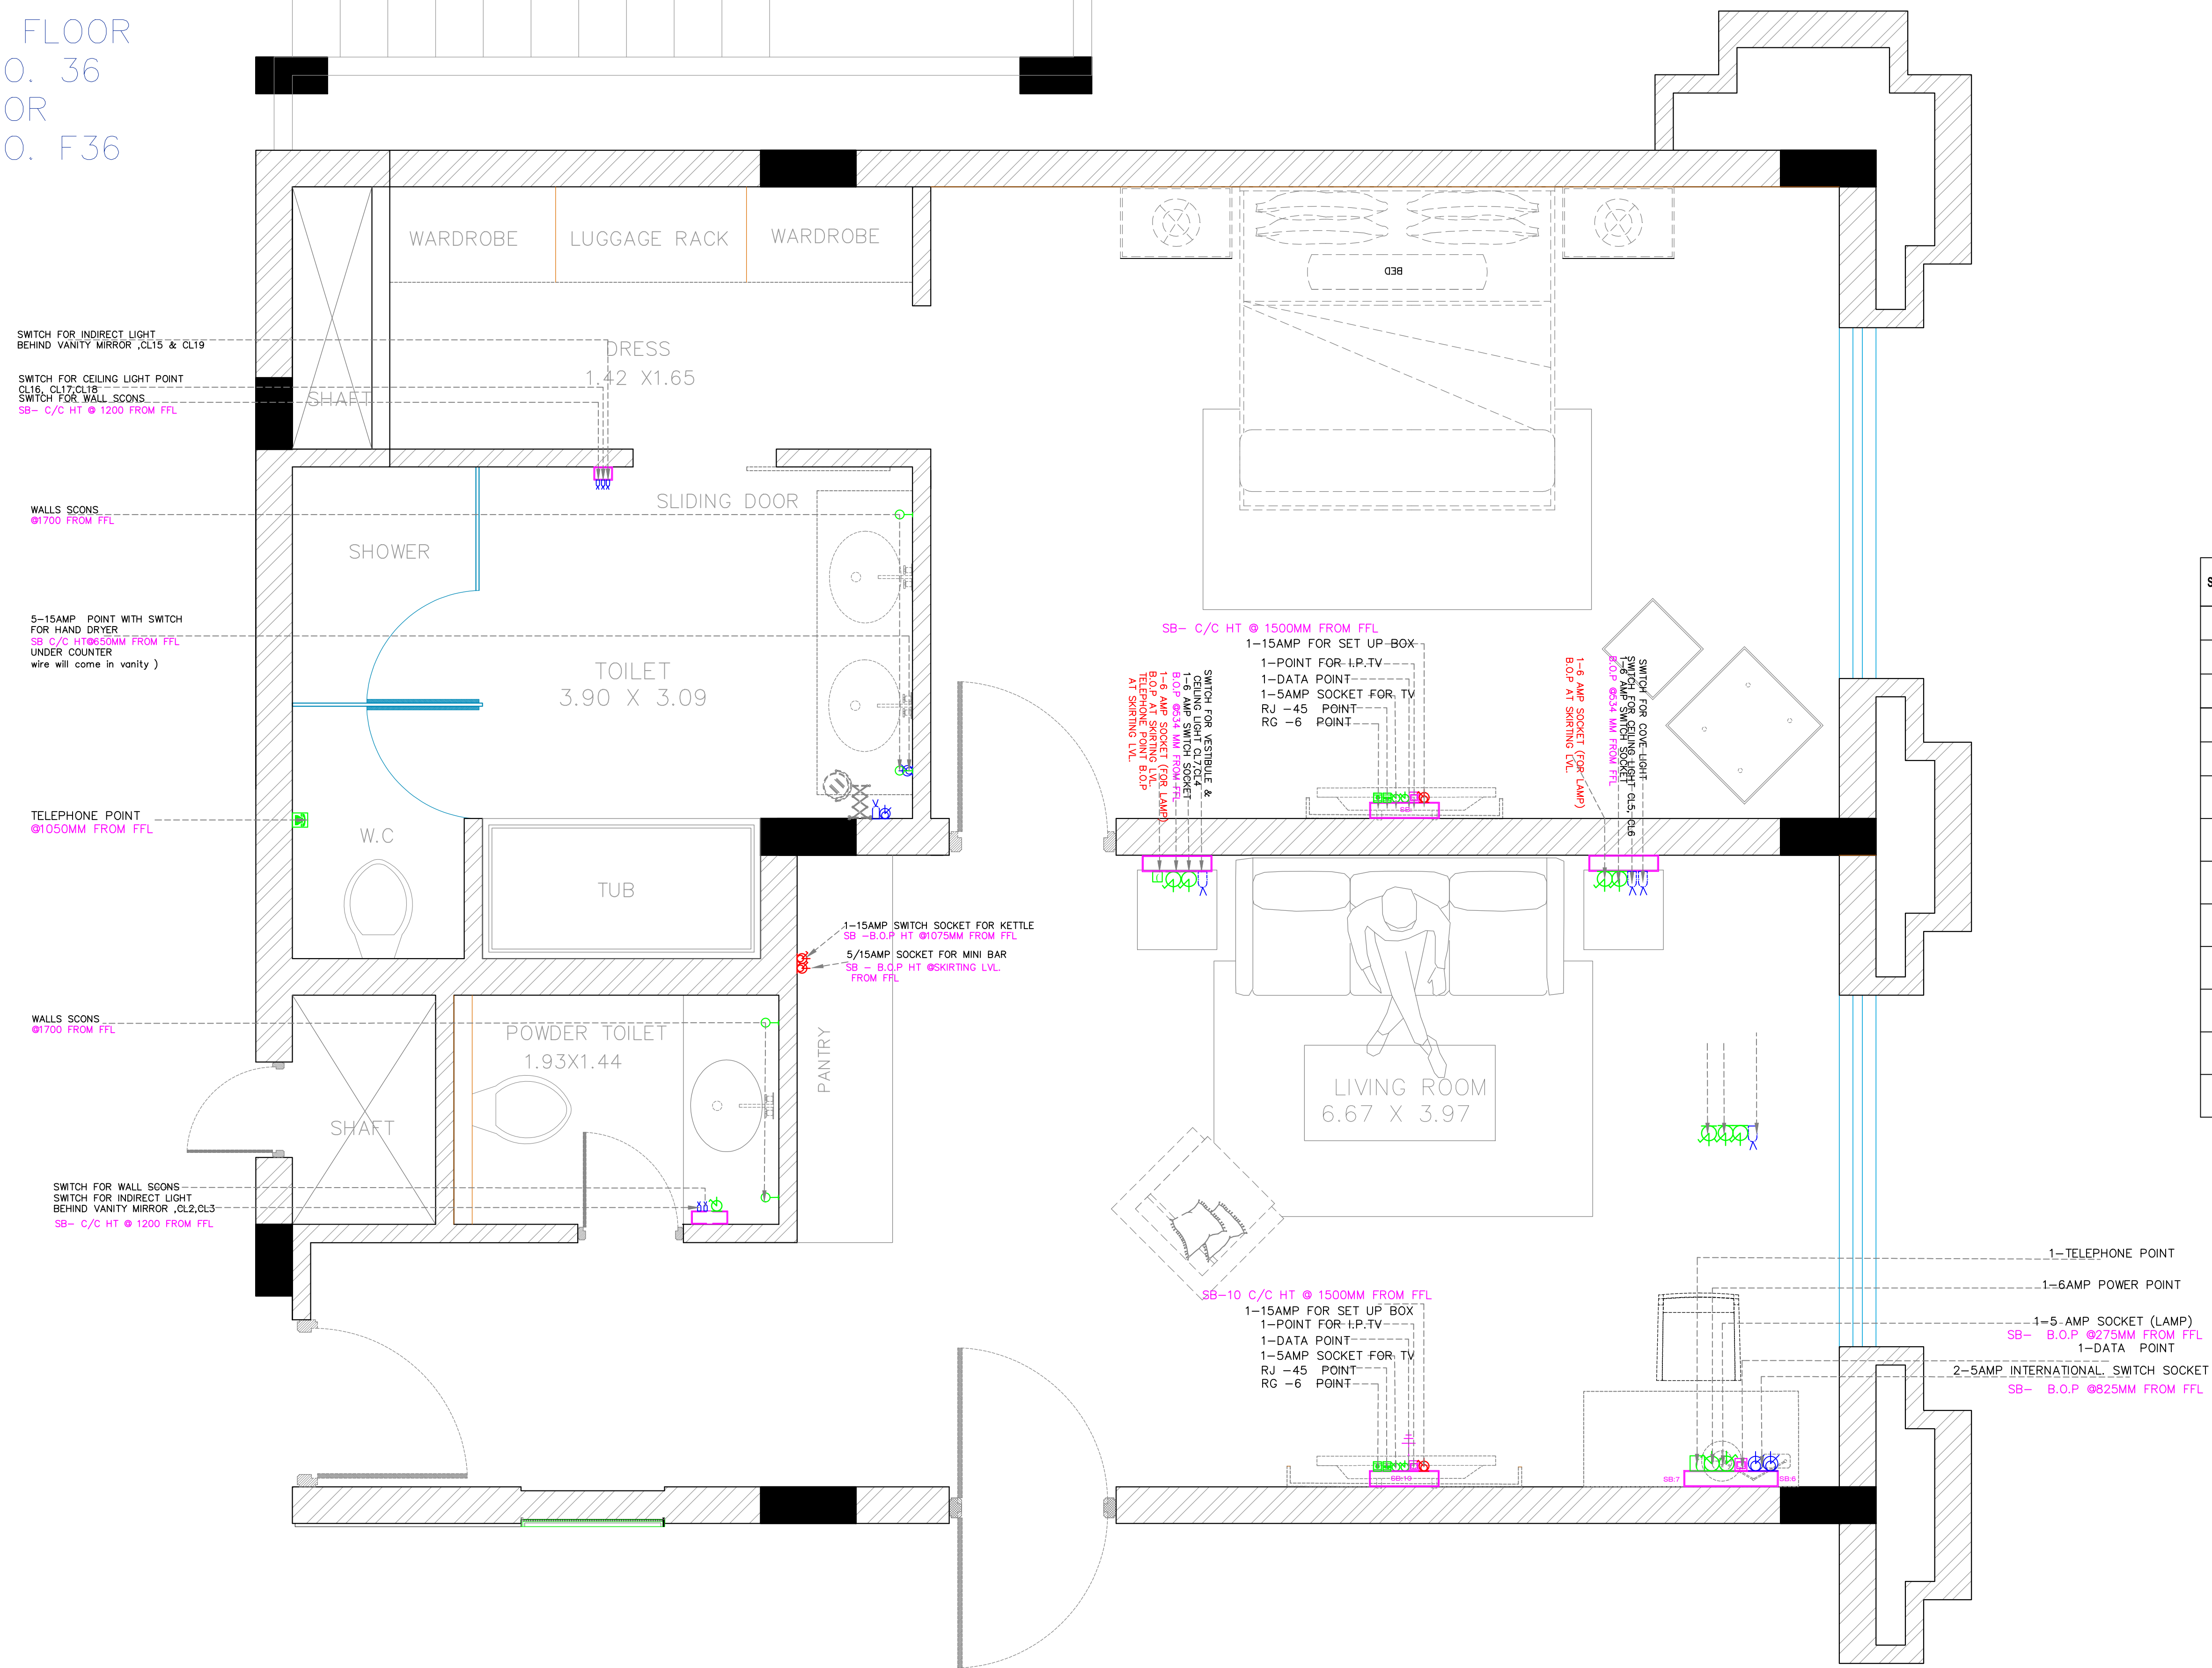

SR. NO.	SYMBOL	DESCRIPTION
1		INTERNATIONAL SOCKET
2		6 AMP SWITCH SOCKET
3		DATA POINT
4		TELEPHONE
5		IPTV
6		16-AMP SWITCH SOCKET
7		DND/MMR/ BELL
8		USB
9		RJ -6
10		RJ -45
11		THERMOSTAT
12		WALL SCONS
13		DISTRIBUTION BOX

ARCHITECT:
RAVI KUMAR GUPTA
CA/63/7739
I-1, KRISHNA MARG, C- SCHEME,
JAIPUR (302001), RAJASTHAN, PIN-31-2360825
E-Mail: rkgupta_rajasthani@yahoo.co.in

PROJECT:
**RESORTS OF MAKERS
CHAMBER**

LOCATION:
JAIPUR

DRAWING TITLE :
**SUITE ROOM TYPE 2
WALL ELECTRICAL**

DRAWN BY:
**JITENDRA
SINGH**

SCALE:
N.T.S

DATE:
28-11-2013

NORTH:

CHECKED BY:
**NEERAV
GUPTA**

DRAWING NO.

NOTE:
THE COPYRIGHT AND PROPERTY OF THIS DESIGN AND DRAWING, BELONGS TO
RAVI KUMAR GUPTA. IT MUST NOT BE COPIED OR REPRODUCED IN ANY
MANNER
WITHOUT THEIR WRITTEN CONSENT. A LEGAL ACTION AS PER LAW MAY BE
INITIATED AGAINST THE OFFENDER.