


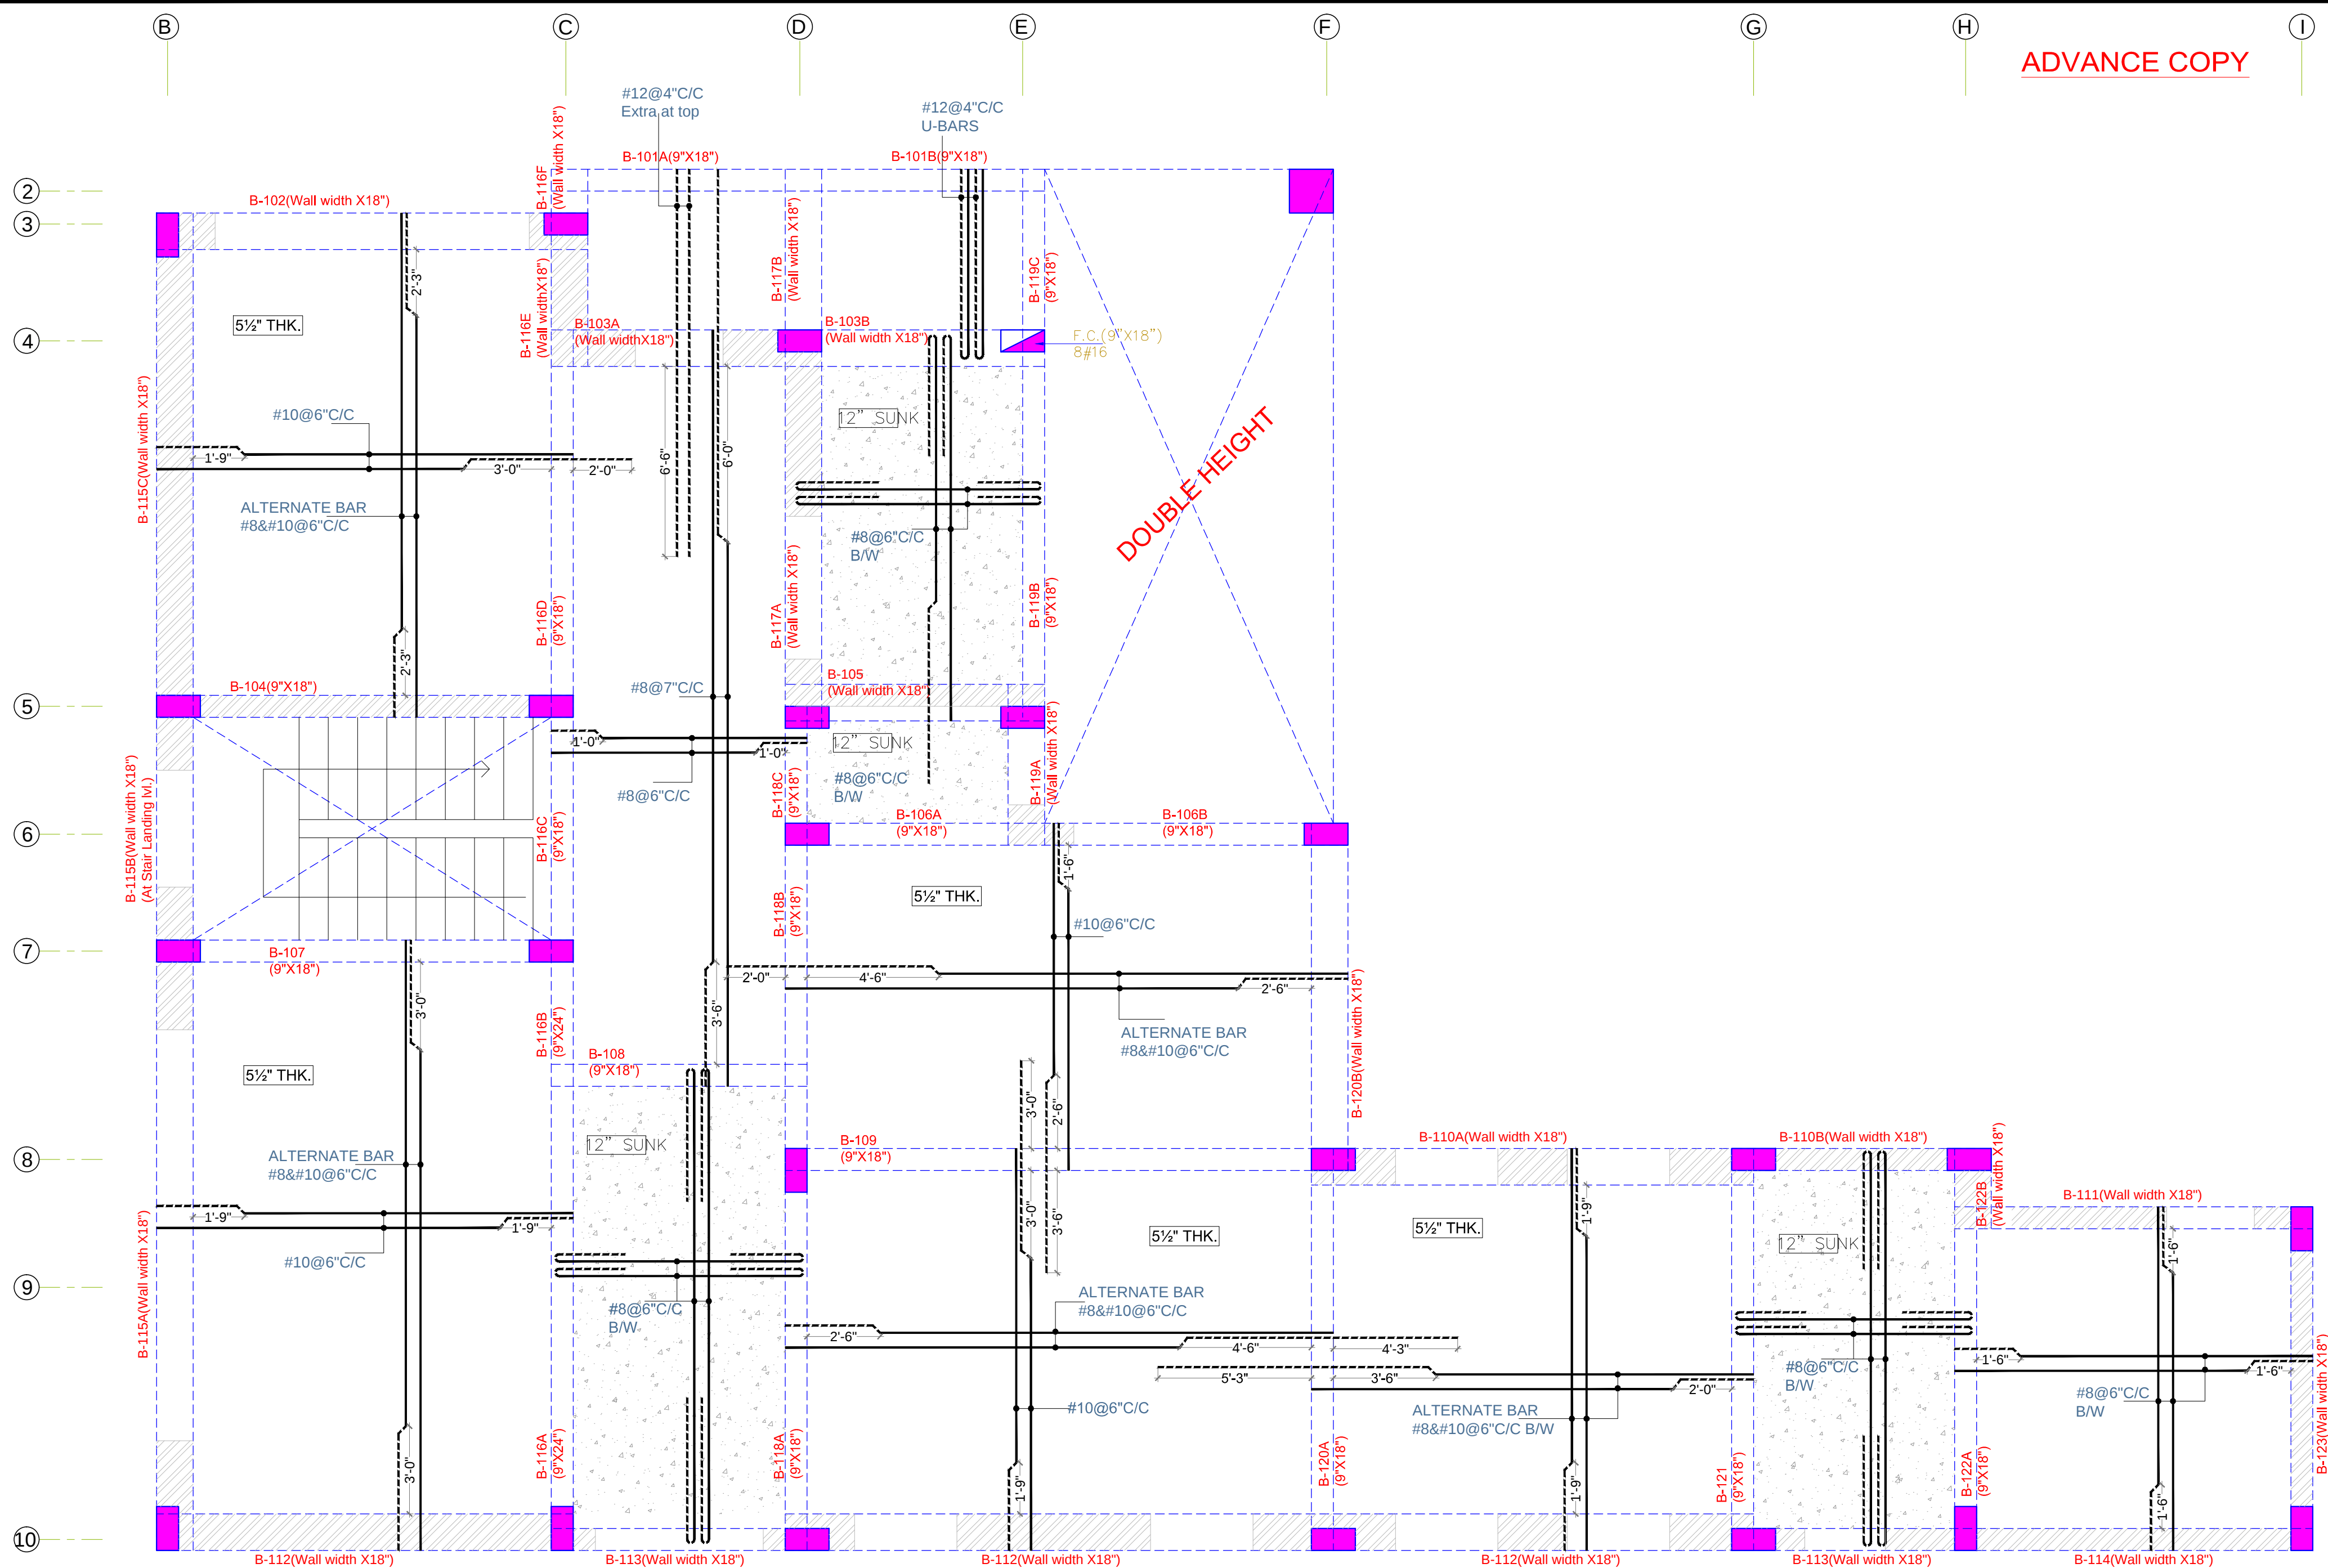

SLAB THICKNESS 5" THK UNLESS MENTIONED OTHERWISE

[illegible]

FILE LOCATION	

PROJECT:	<u>BHILWARA RESIDENCE</u>
DRAWING TITLE:	<u>GROUND FLOOR ROOF DETAIL</u>

ARCHITECTS:-	RAVI KUMAR GUPTA CA/63/7739 L-1, KRISHNA MARG, C-SCHEME, JAIPUR (20201), RAJASTHAN, PIN-302002 E-Mail-rkgupta_1@yahoo.com
STRUCTURAL CONS.	SANRACHNA S-4/LAMBA BARI,JAIPUR PH-91-9799496696, E-mail- sanrachna6666@gmail.com

CADD DEVELOPED.	DRAWING. NO.	DATE:
SHIV		18/01/2022
SCALE		