
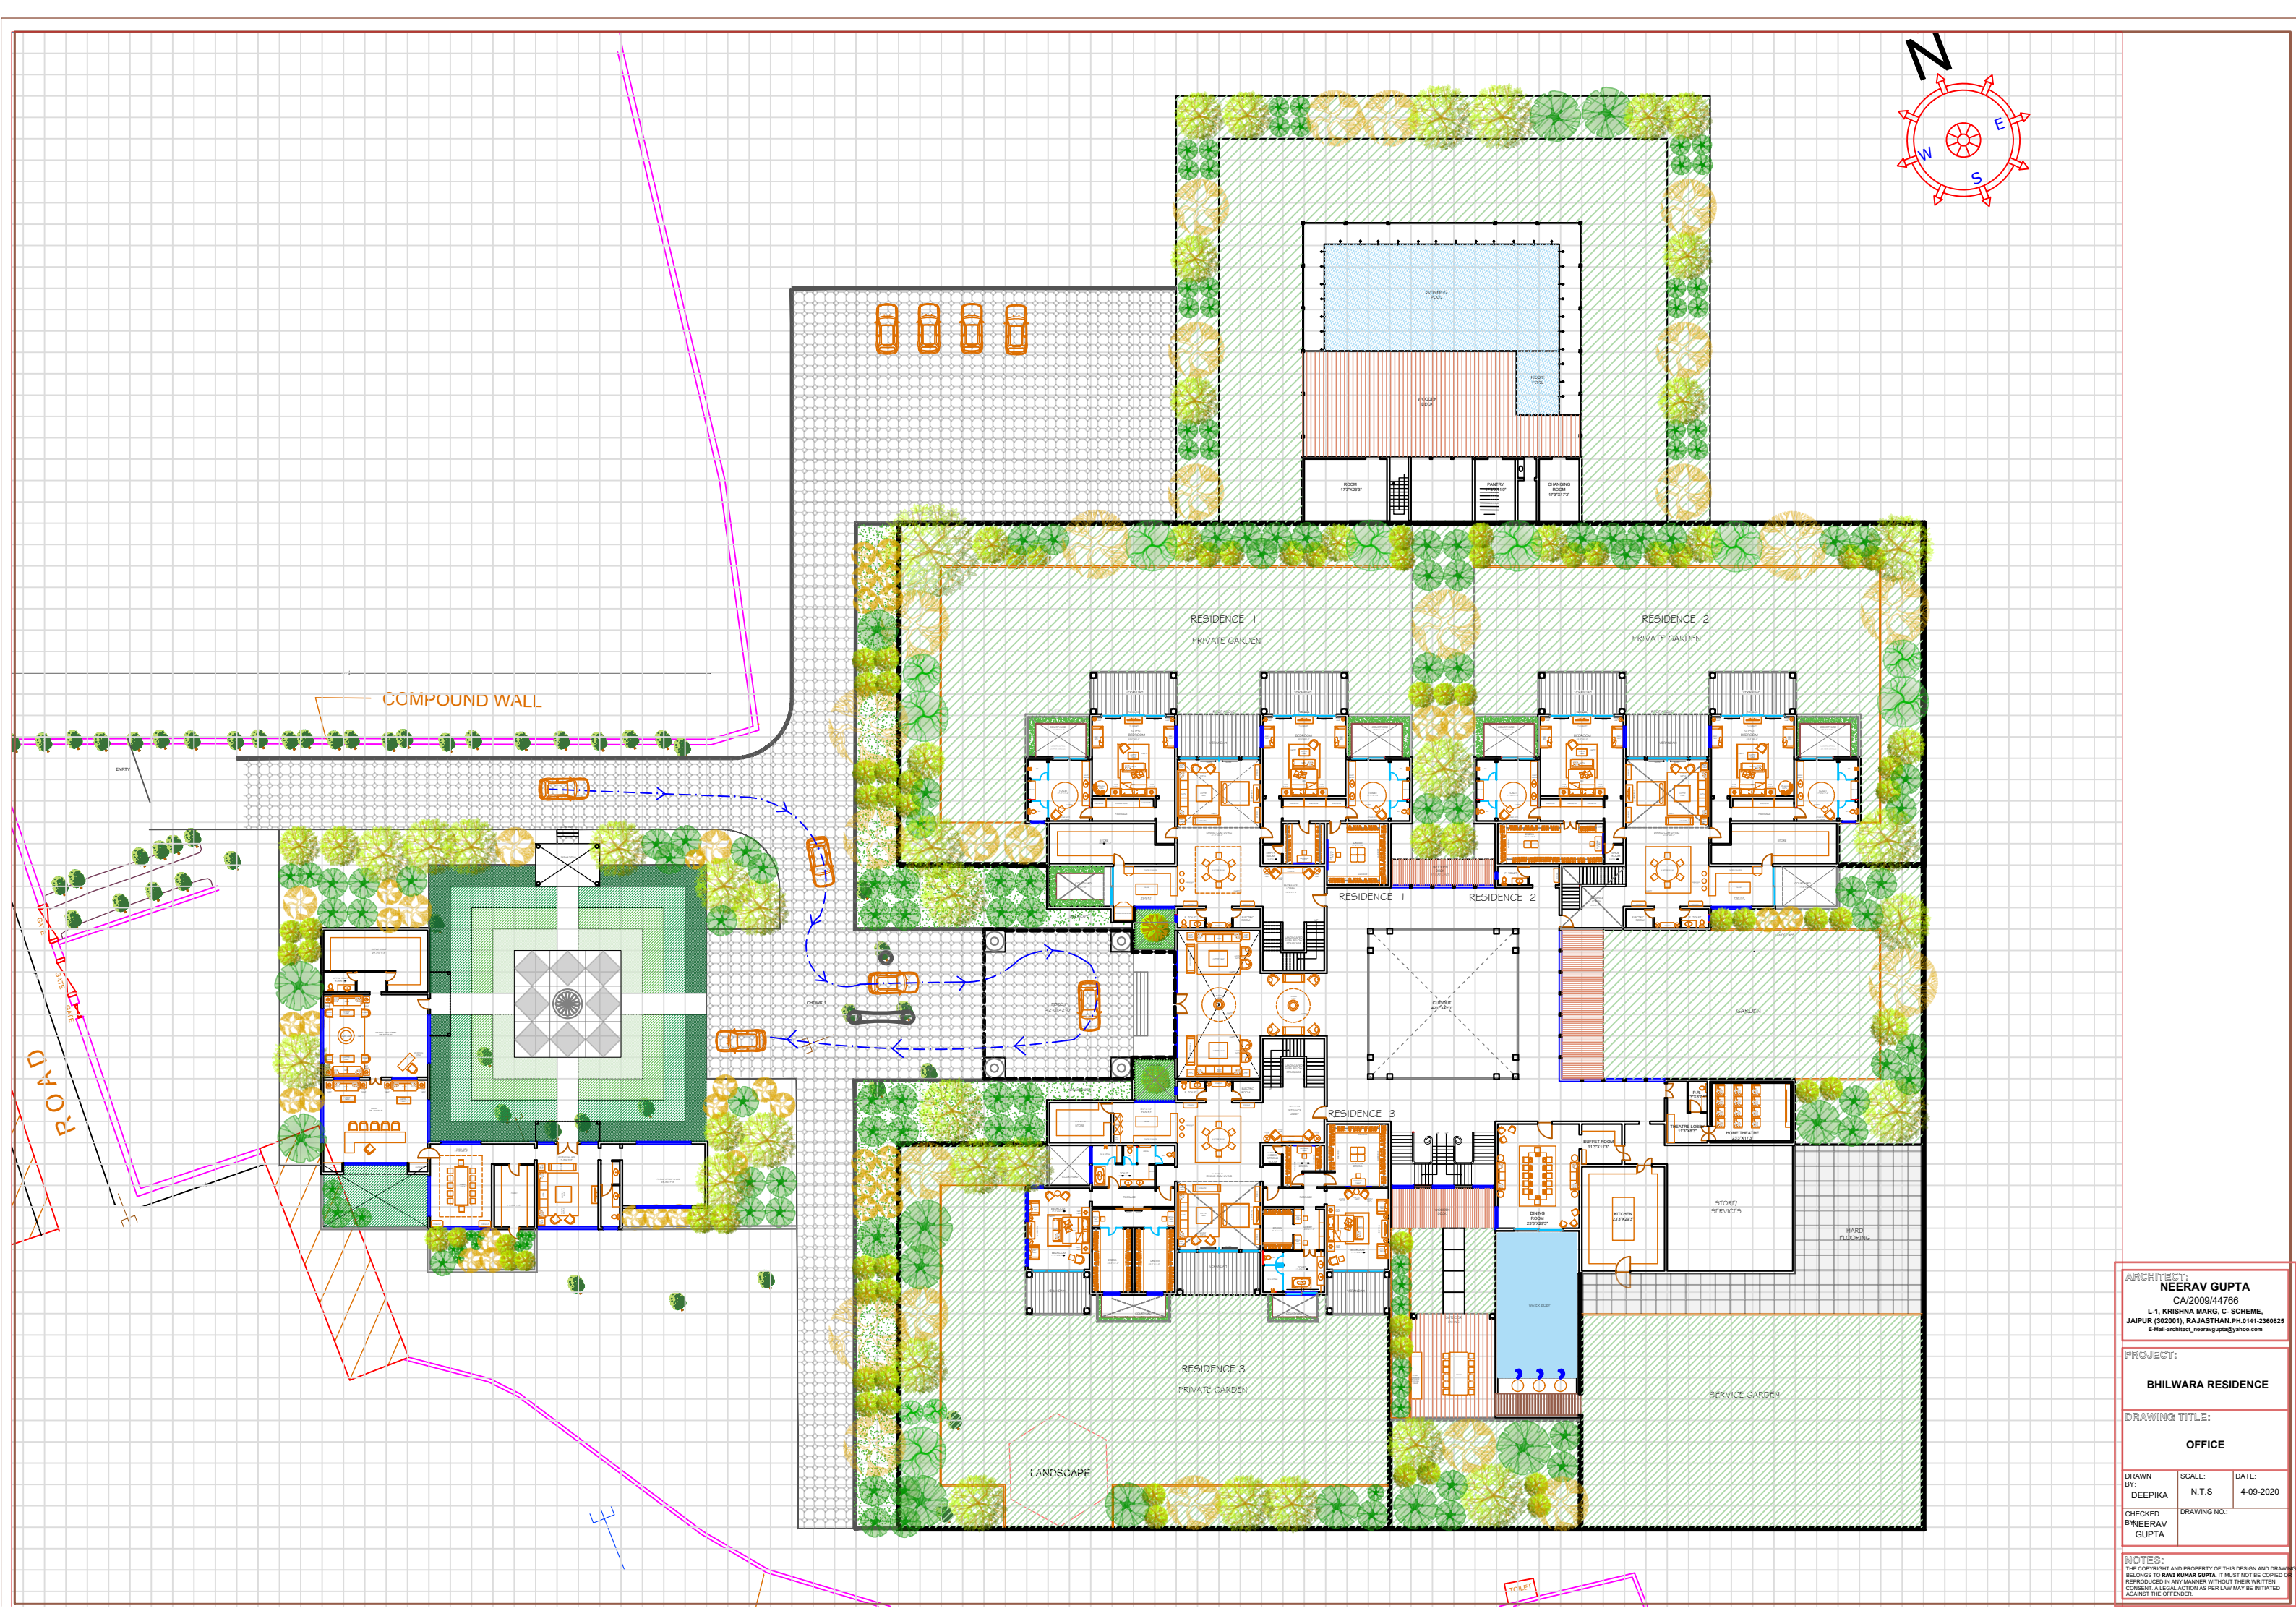


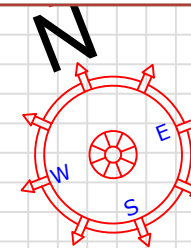

ARCHITECT:
NEERAV GUPTA
CA/2009/44766
L-1, KRISHNA MARG, C-SCHEME,
JAIPUR (302001), RAJASTHAN, PH.0141-2360825
E-Mail: architect_neeravgupta@yahoo.com

PROJECT:
BHILWARA RESIDENCE

DRAWING TITLE:
OFFICE

DRAWN BY: DEEPIKA	SCALE: N.T.S	DATE: 4-09-2020
CHECKED BY: NEERAV GUPTA	DRAWING NO.:	

NOTES:
THE COPYRIGHT AND PROPERTY OF THIS DESIGN AND DRAWING BELONGS TO RAVI KUMAR GUPTA. IT MUST NOT BE COPIED OR REPRODUCED IN ANY MANNER WITHOUT THEIR WRITTEN CONSENT. A LEGAL ACTION AS PER LAW MAY BE INITIATED AGAINST THE OFFENDER.