


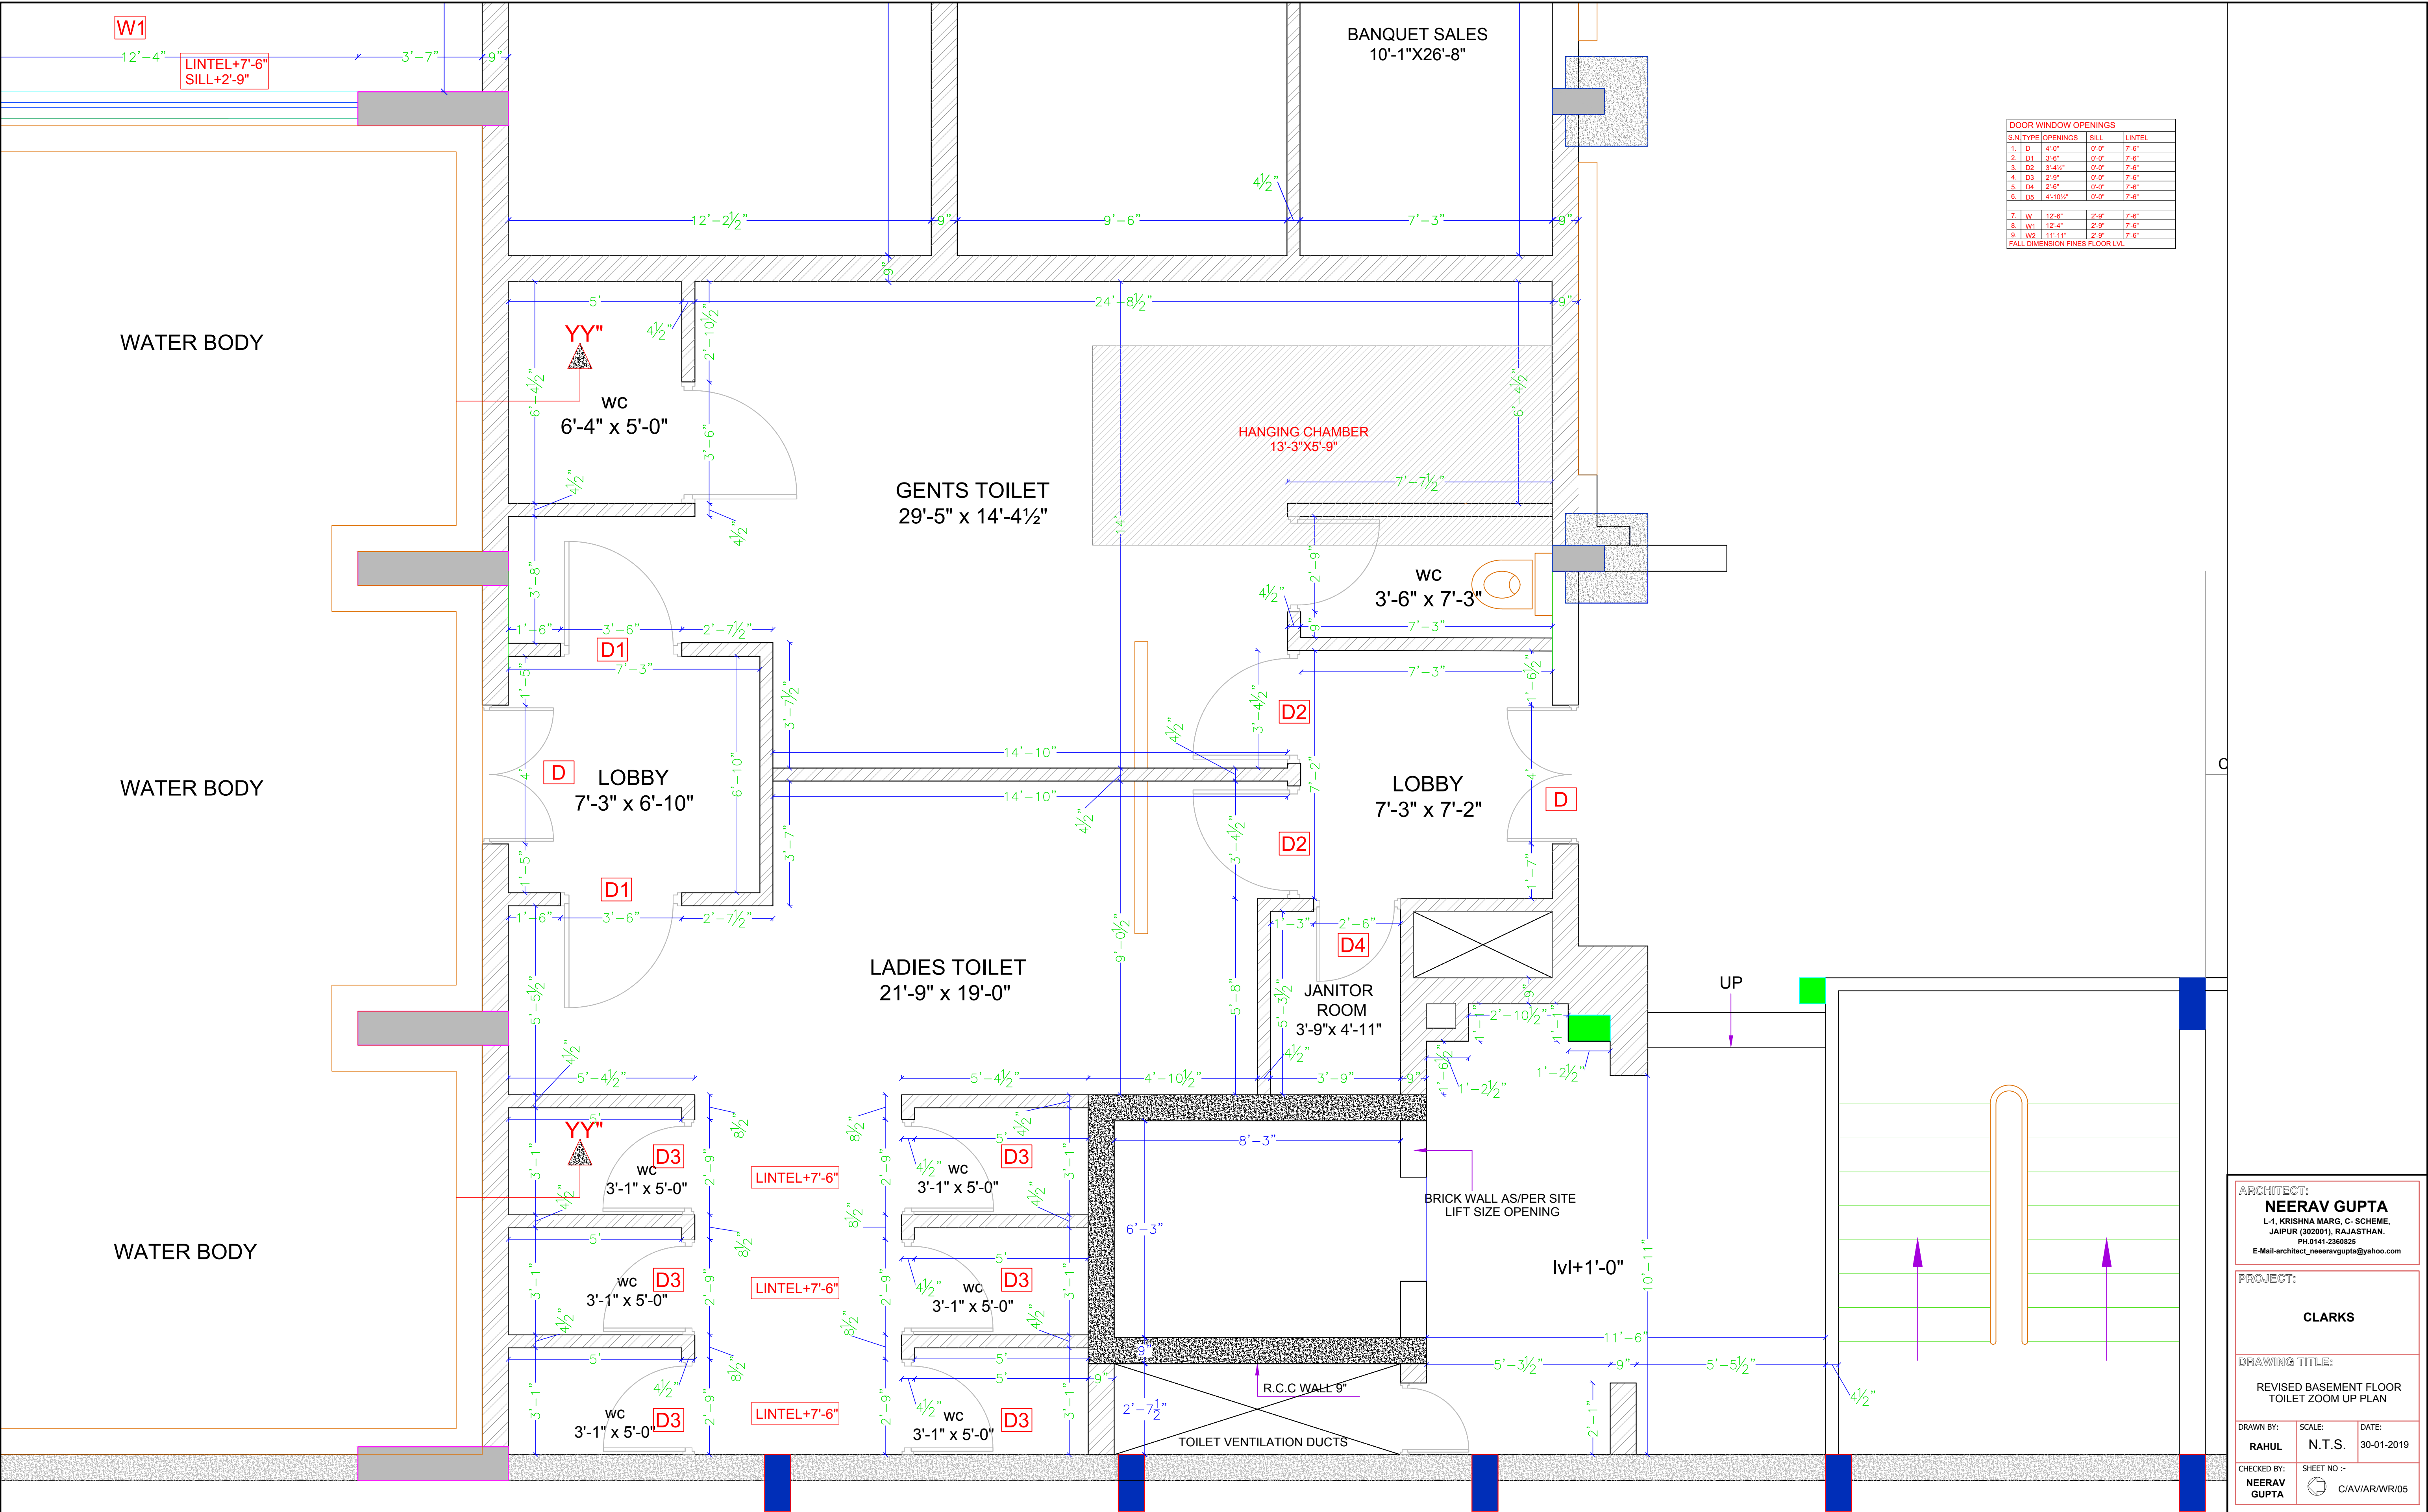

DOOR WINDOW OPENINGS			
S.N	TYPE	OPENINGS	
1	D	4'-0"	7'-6"
2	D1	3'-6"	7'-6"
3	D2	3'-4 1/2"	7'-6"
4	D3	2'-8"	7'-6"
5	D4	2'-8"	7'-6"
6	D5	4'-10 1/2"	7'-6"
7	W	12'-6"	7'-6"
8	W1	12'-4"	7'-6"
9	W2	11'-11"	7'-6"
FALL DIMENSION FINES FLOOR LVL.			

ARCHITECT:
NEERAV GUPTA
L-1, KRISHNA MARG, C- SCHEME,
JAIPUR (302011), RAJASTHAN.
PH.0141-2360325
E-Mail-architect_neeravgupta@yahoo.com

PROJECT:
CLARKS

DRAWING TITLE:
**REVISED BASEMENT FLOOR
TOILET ZOOM UP PLAN**

DRAWN BY:
RAHUL

SCALE:
N.T.S.

DATE:
30-01-2019

CHECKED BY:
**NEERAV
GUPTA**

SHEET NO :-
C/AV/AR/WR/05

NOTES:
THE COPYRIGHT AND PROPERTY OF THIS DESIGN AND DRAWING
BELONGS TO **NEERAV GUPTA**. IT MUST NOT BE COPIED OR
REPRODUCED IN ANY MANNER WITHOUT THEIR WRITTEN
CONSENT. A LEGAL ACTION AS PER LAW MAY BE INITIATED
AGAINST THE OFFENDER.