



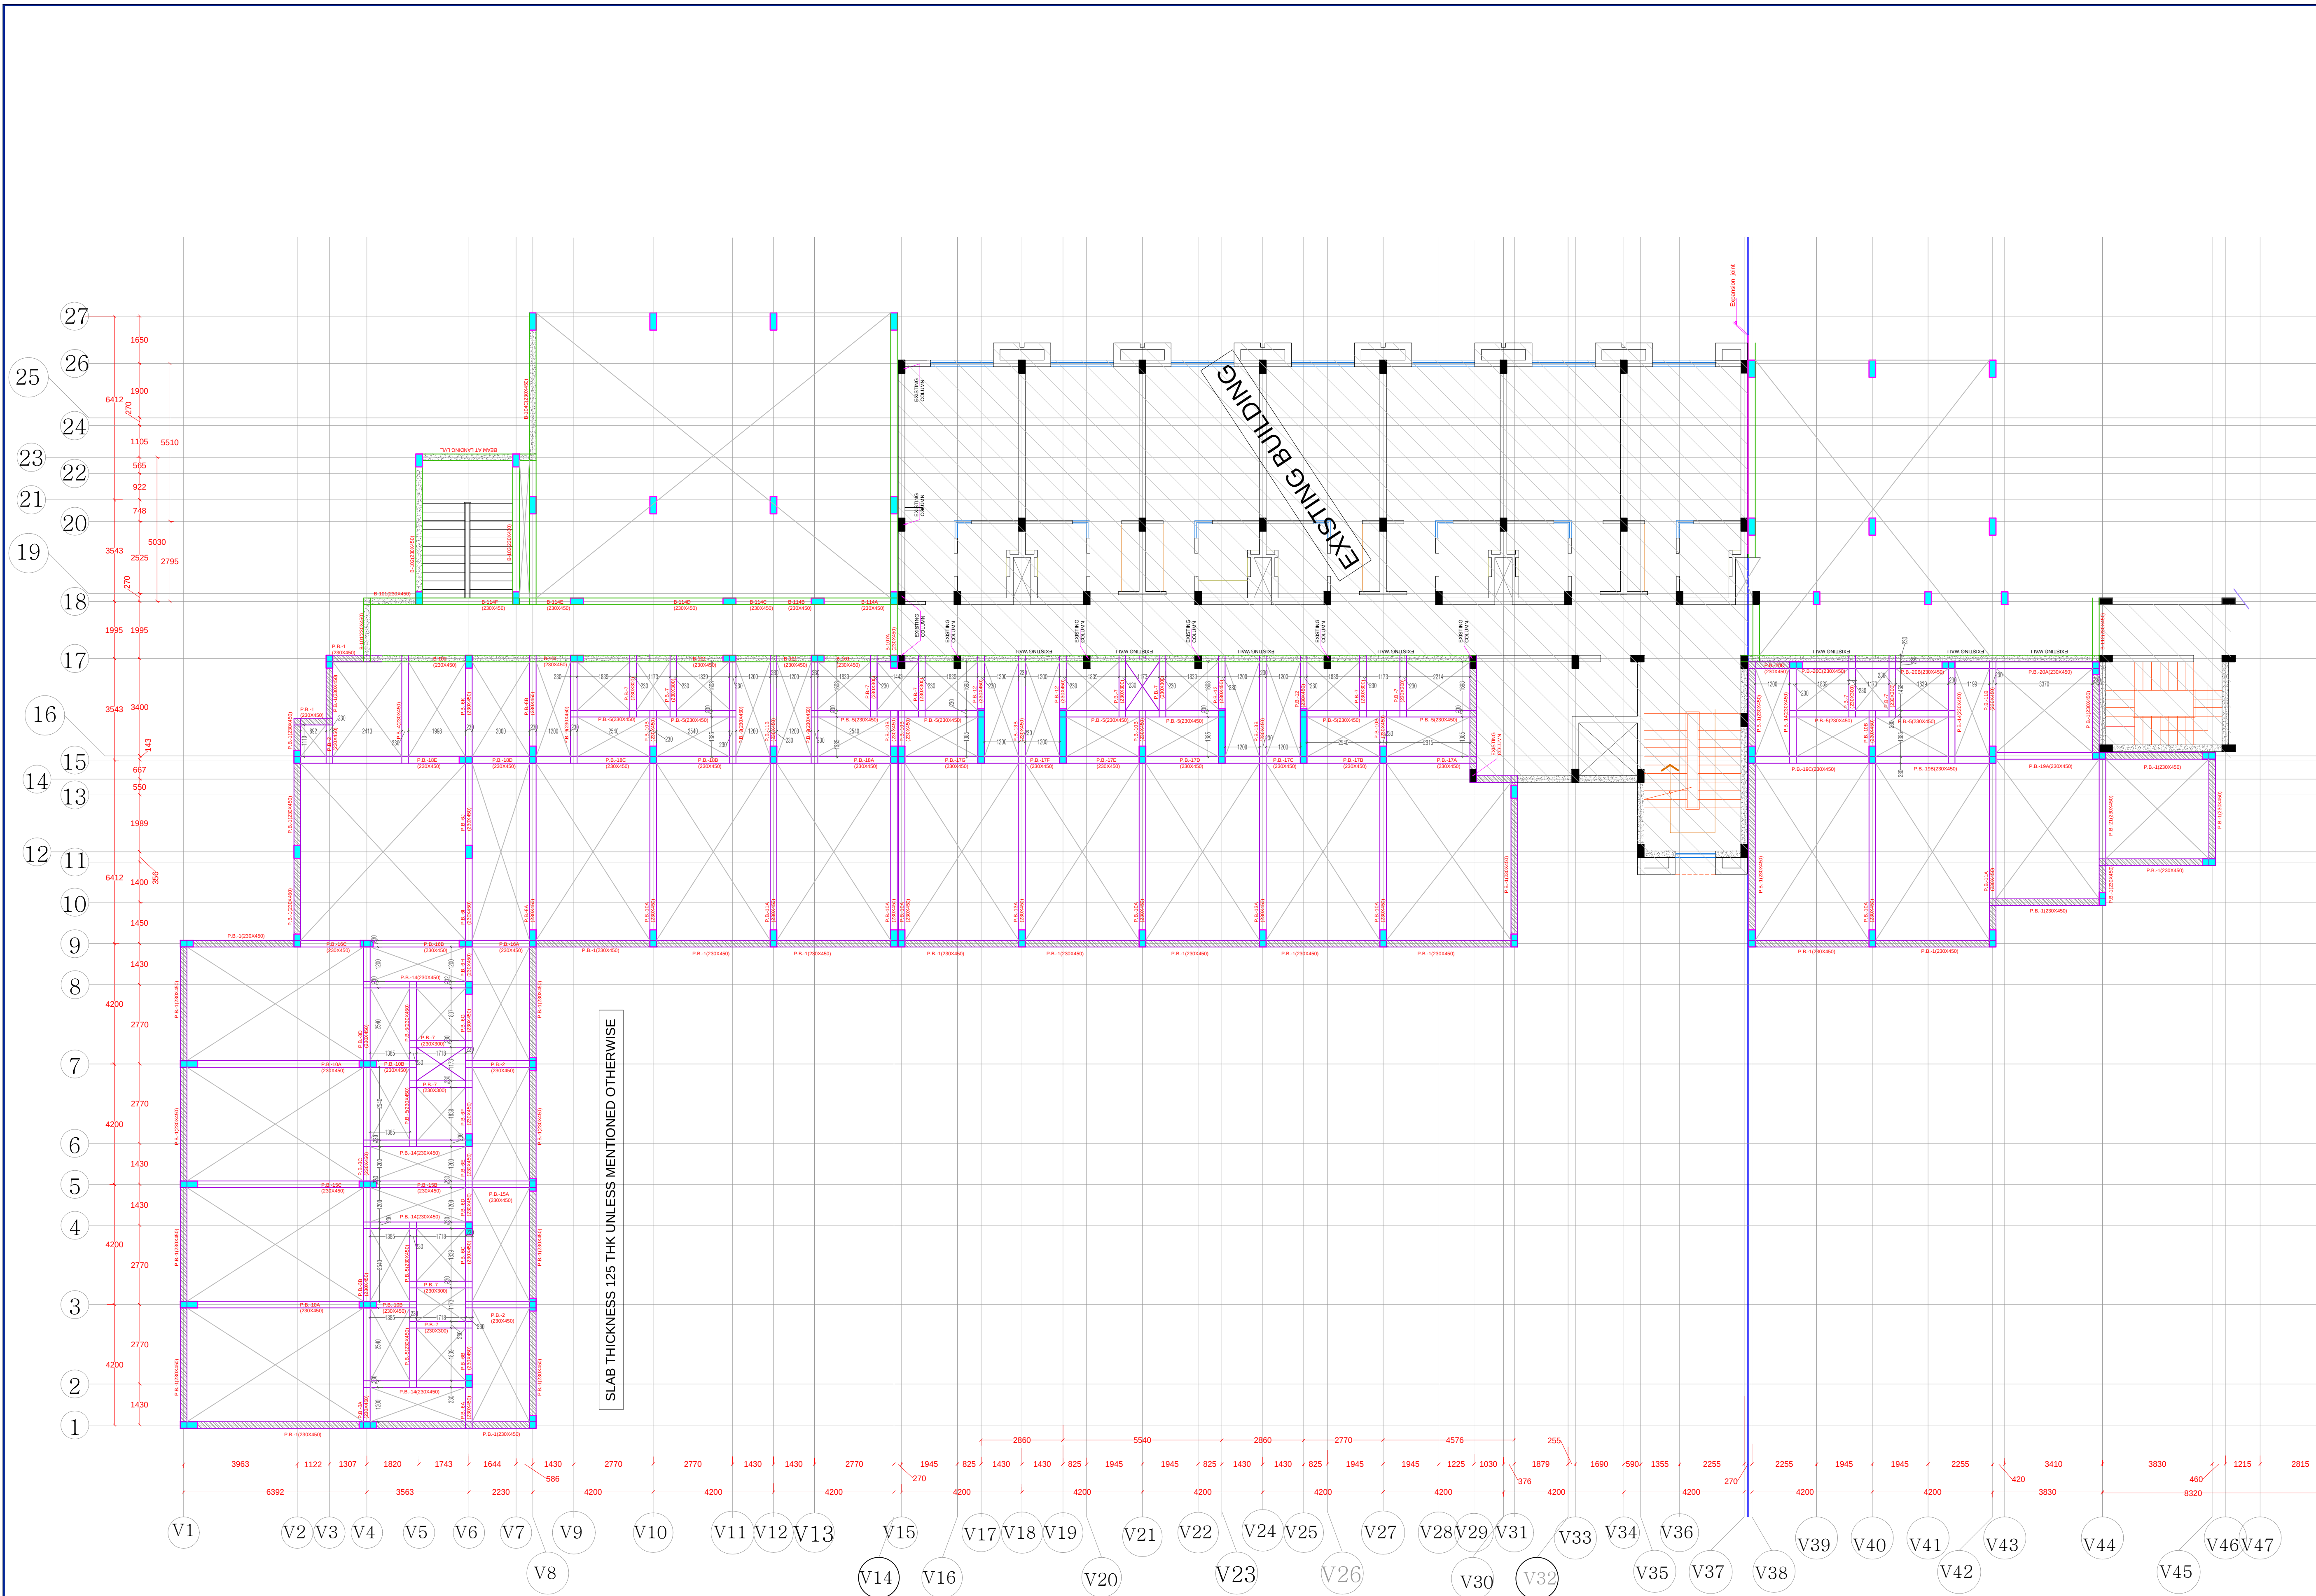

GROUND FLOOR LVL + 1.20M

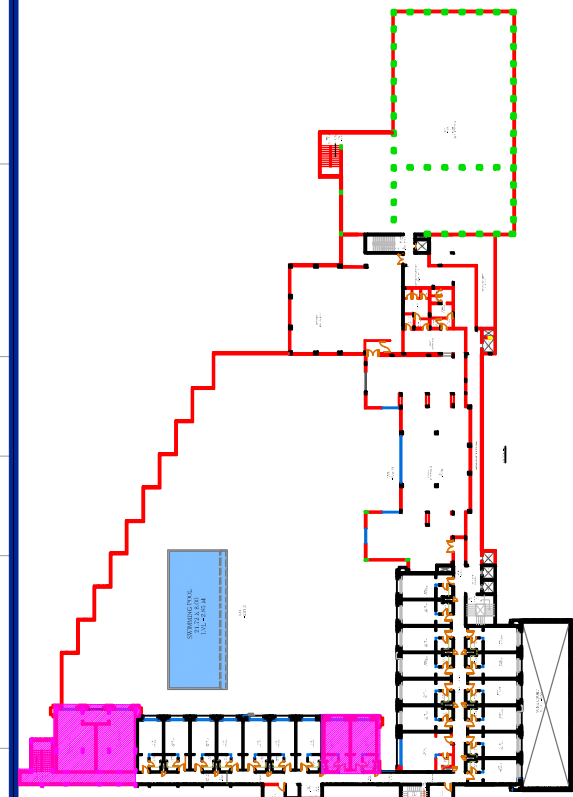

ARCHITECT:
RAVI KUMAR GUPTA
CA/83/7739
L-1, KRISHNA MARG, C- SCHEME,
JAIPUR (302001), RAJASTHAN, PH.0141-2360825
E-mail: rkgupta@rediffmail.com

PROJECT:
RESORTS OF MAKERS
CHAMBER

LOCATION:
JAIPUR

DRAWING TITLE :
GROUND FLOOR + 1.20
PLINTH BEAM PLAN

DRAWN BY: JITENDRA SINGH	SCALE: N.T.S	DATE: 17-1-19	NORTH:
CHECKED BY: NEERAV	DRAWING NO. AM / GF / ST / 12		

NOTE:
THE COPYRIGHT AND PROPERTY OF THIS DESIGN AND DRAWING BELONGS TO
RAVI KUMAR GUPTA. IT MUST NOT BE COPIED OR REPRODUCED IN ANY MANNER
WITHOUT THEIR WRITTEN CONSENT. A LEGAL ACTION AS PER LAW MAY BE
INITIATED. PLEASE NOTE THIS WARNING.