


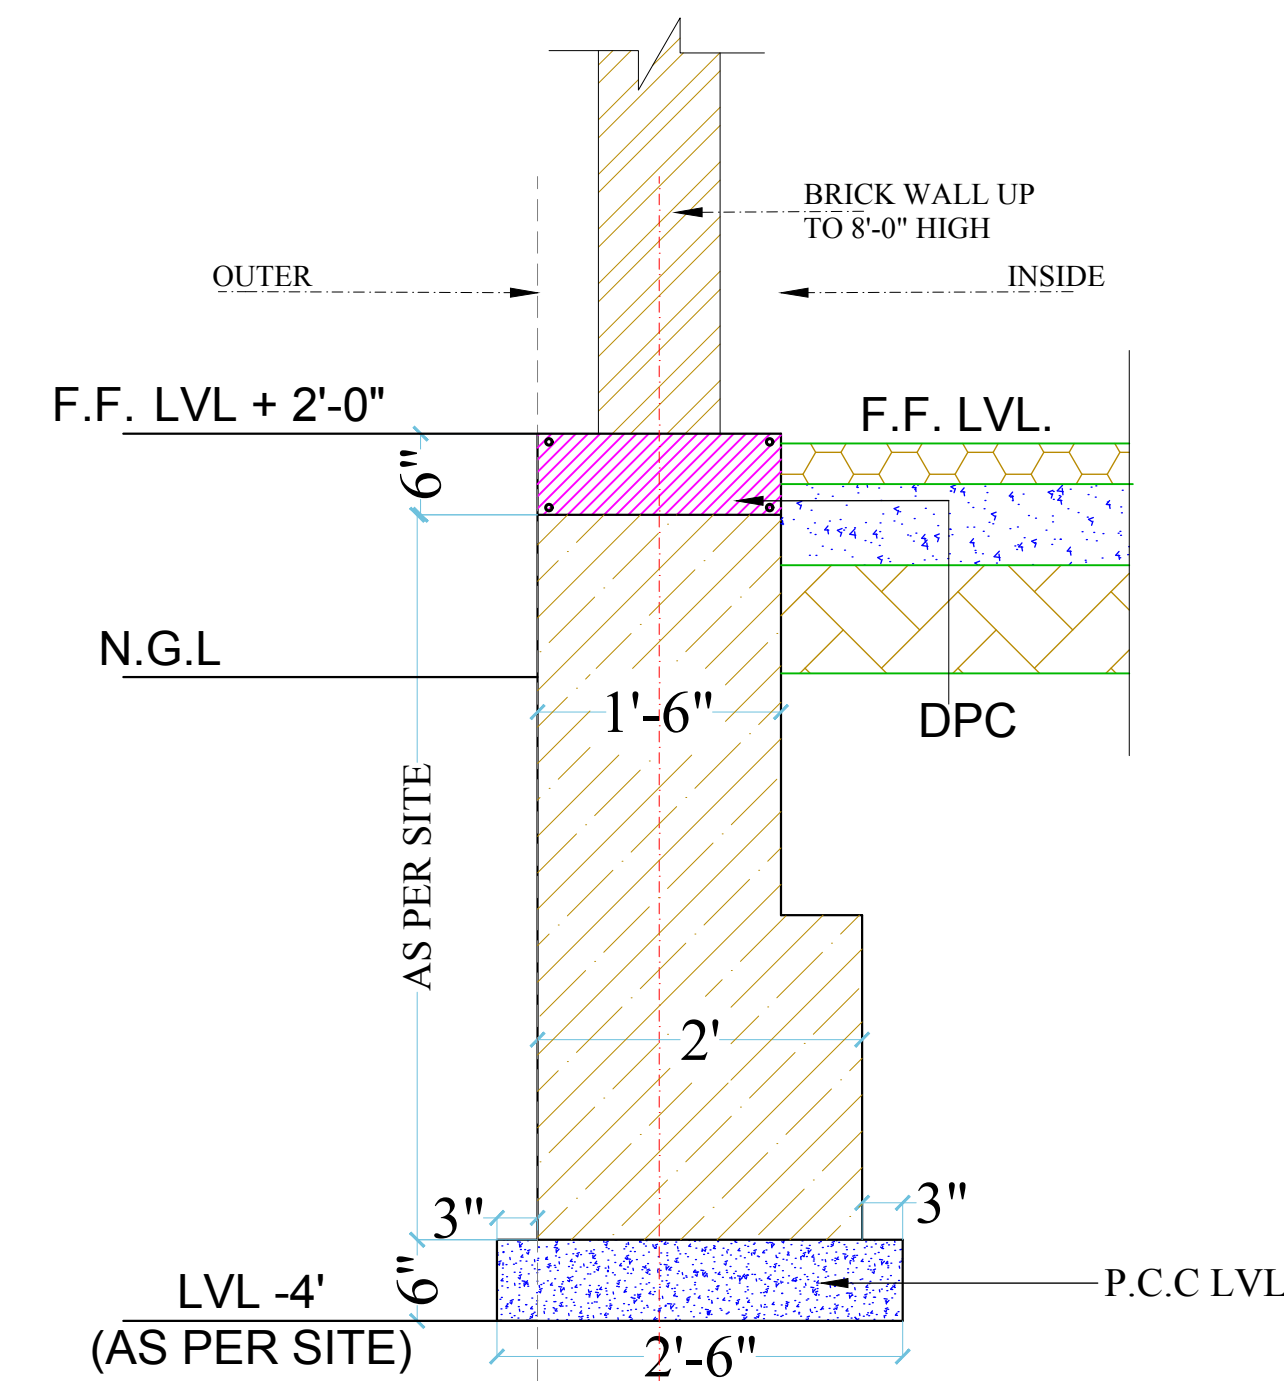


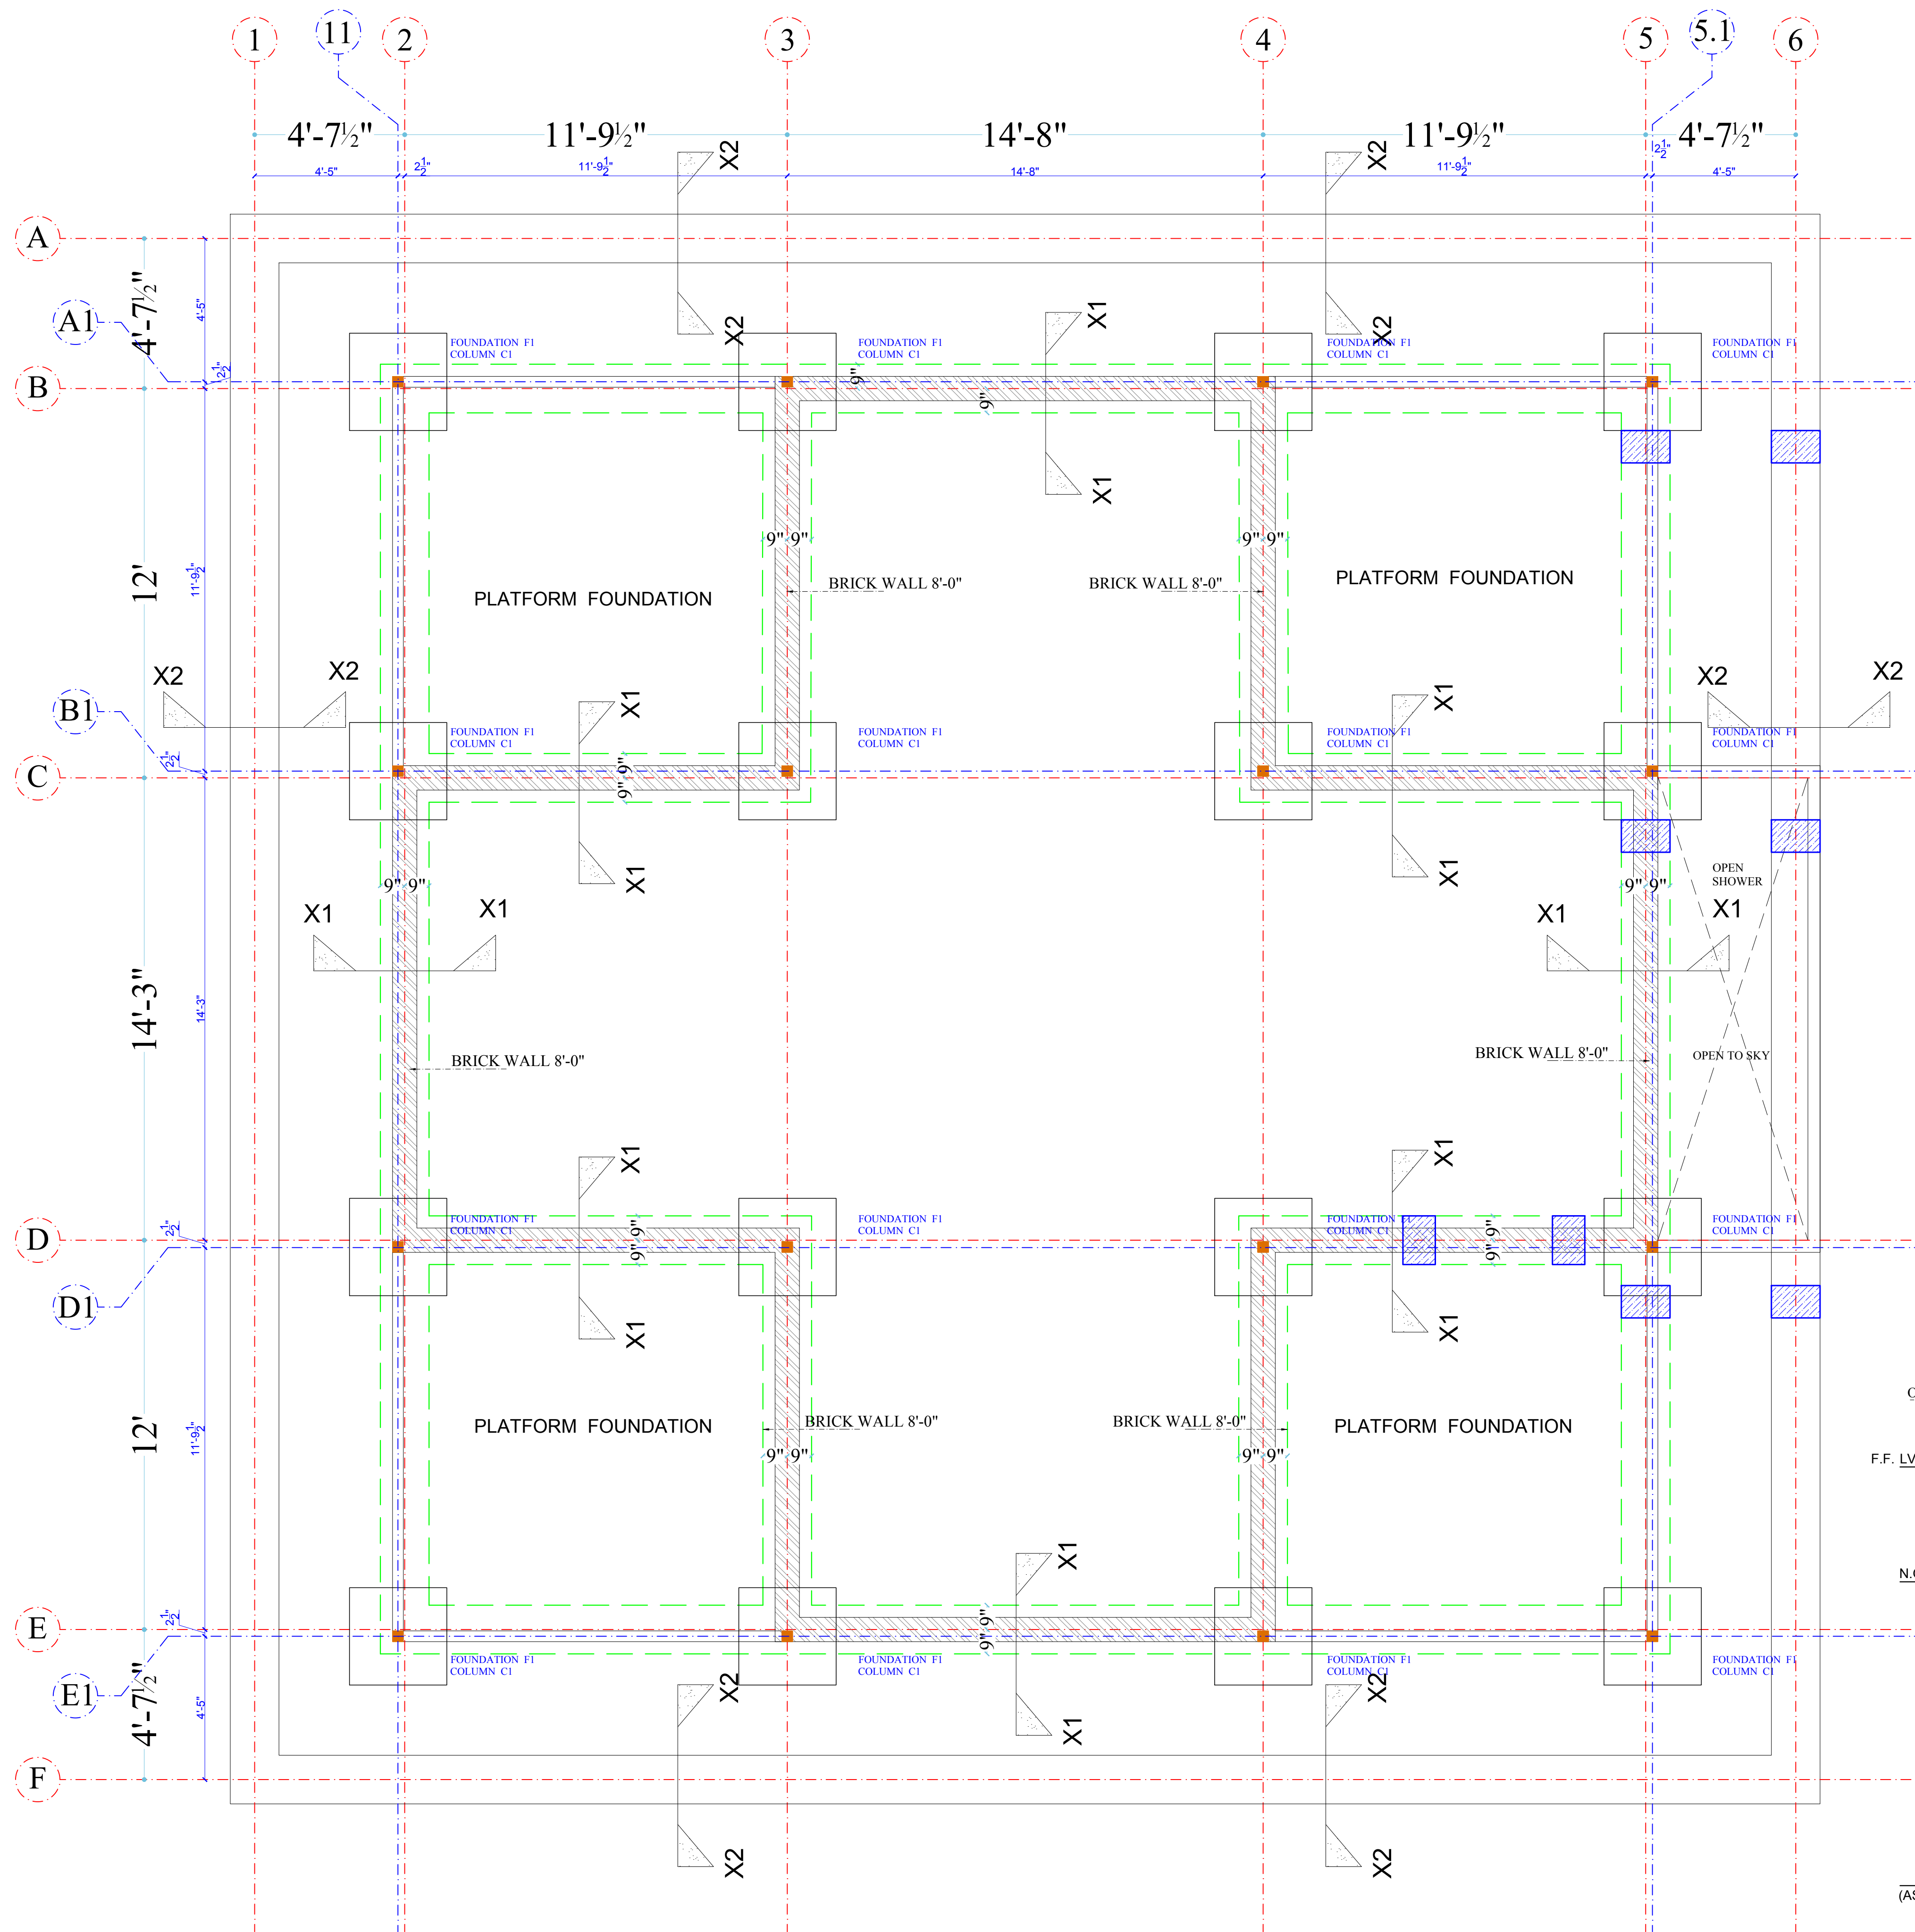


SECTION X1

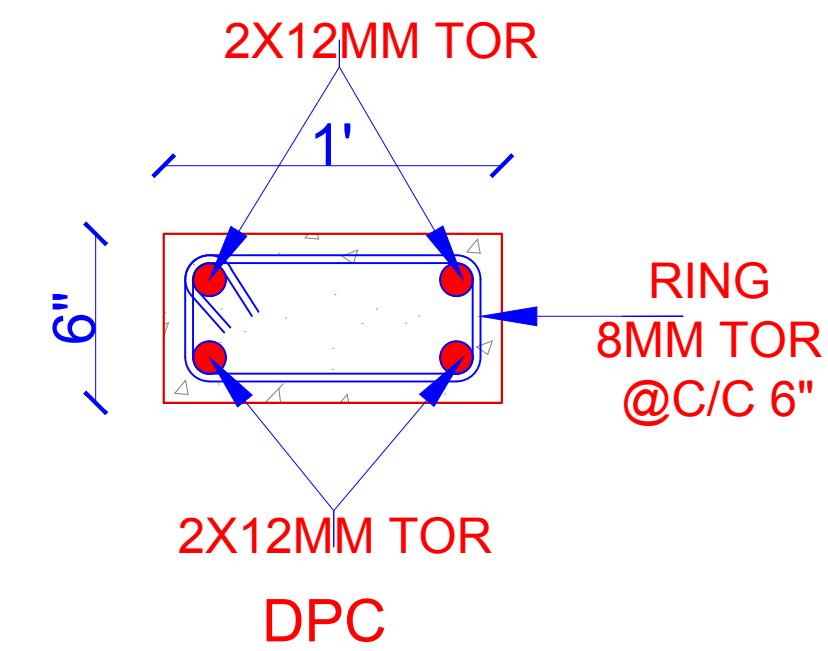

PLEASE LEAVE
SLEEVE/DATA FOR
PLUMBING POINTS
1'6"X1'6"X1'

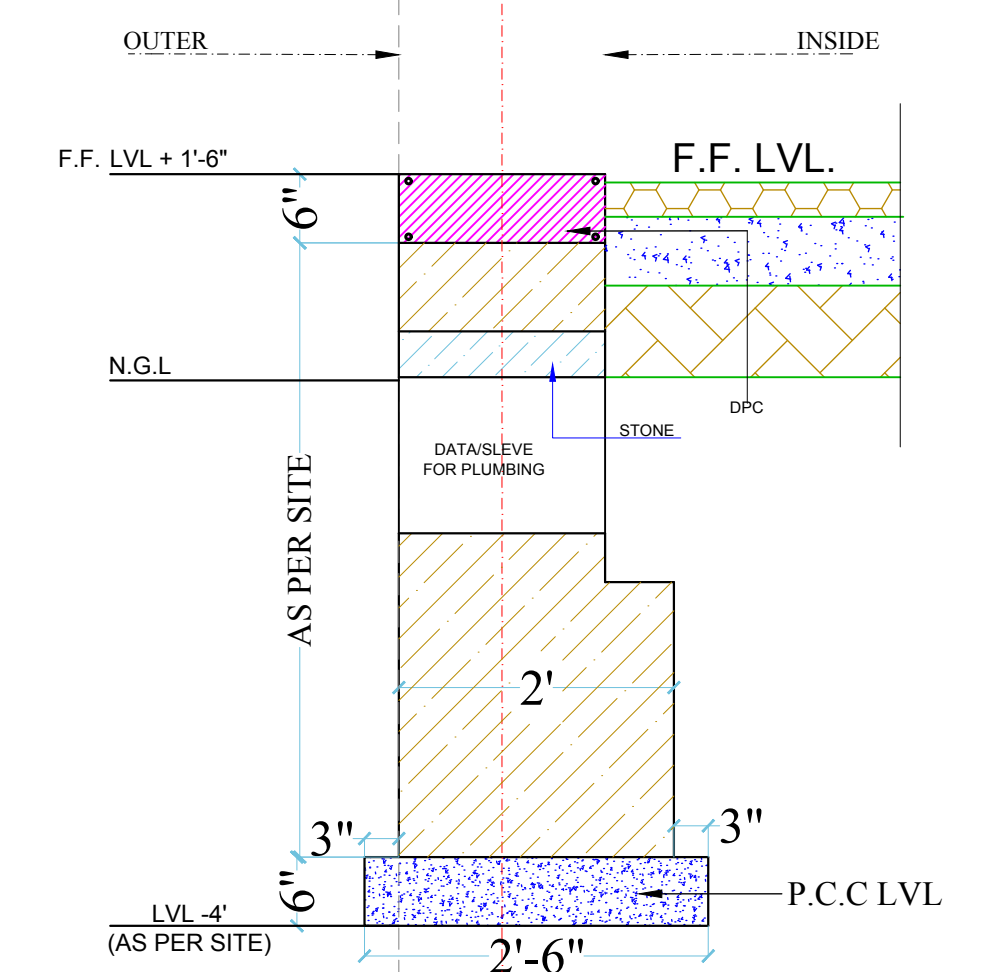

SECTION THRU
SLEEVE/DATA

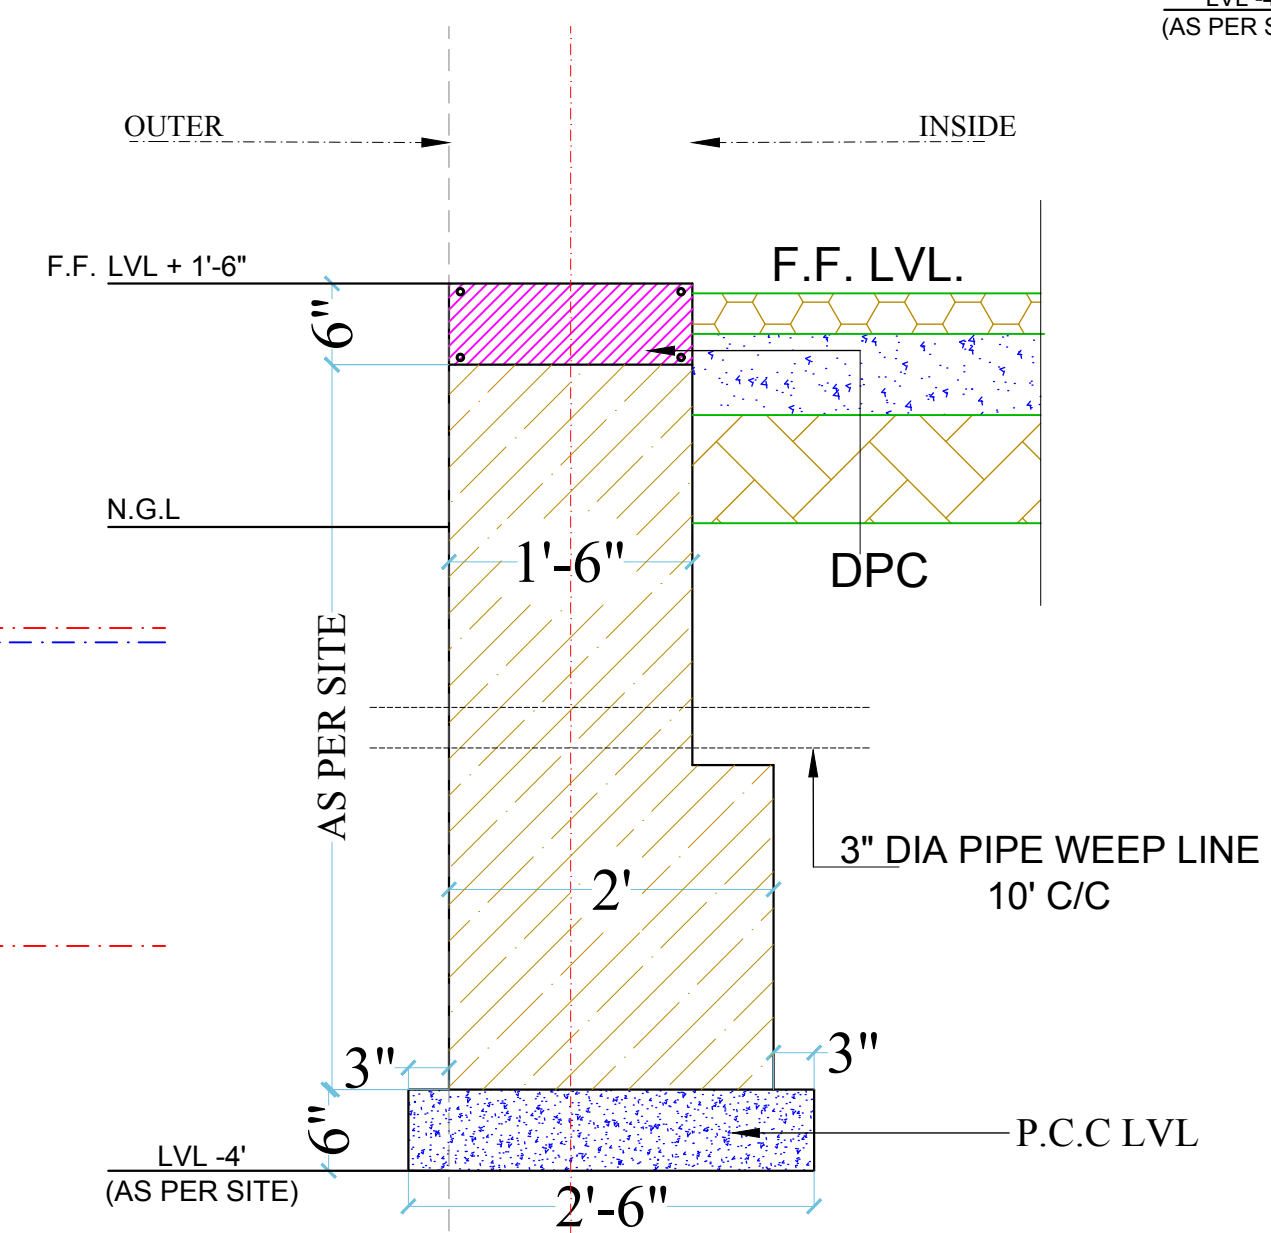

SECTION X2

ARCHITECT: NEERAV GUPTA CA/200944768 L-1, KRISHNA MANS, C-SCHEME, JAWAHAR NAGAR, KALANDIAH PO, DIST. CHHATTISGARH © All rights reserved. neeravgupta@gmail.com		
PROJECT: CLARKS RESORT JAWAI		
DRAWING TITLE: FOUNDATION DETAIL		
DRAWN BY: DEEPIKA	SCALE: N.T.S	DATE: 27-04-2019
CHECKED BY: NEERAV GUPTA	DRAWING NO.: CL/STIA/04	
NOTES: THE COPYRIGHT AND INVENTION OF THIS DESIGN AND DRAWING REMAINS WITH NEERAV GUPTA. IT IS NOT TO BE REPRODUCED OR TRANSMITTED IN ANY FORM OR BY ANY MEANS, ELECTRONIC OR MECHANICAL, INCLUDING PHOTOCOPYING, RECORDING, OR BY ANY INFORMATION STORAGE AND RETRIEVAL SYSTEM, WITHOUT THE WRITTEN PERMISSION OF THE ARCHITECT.		