



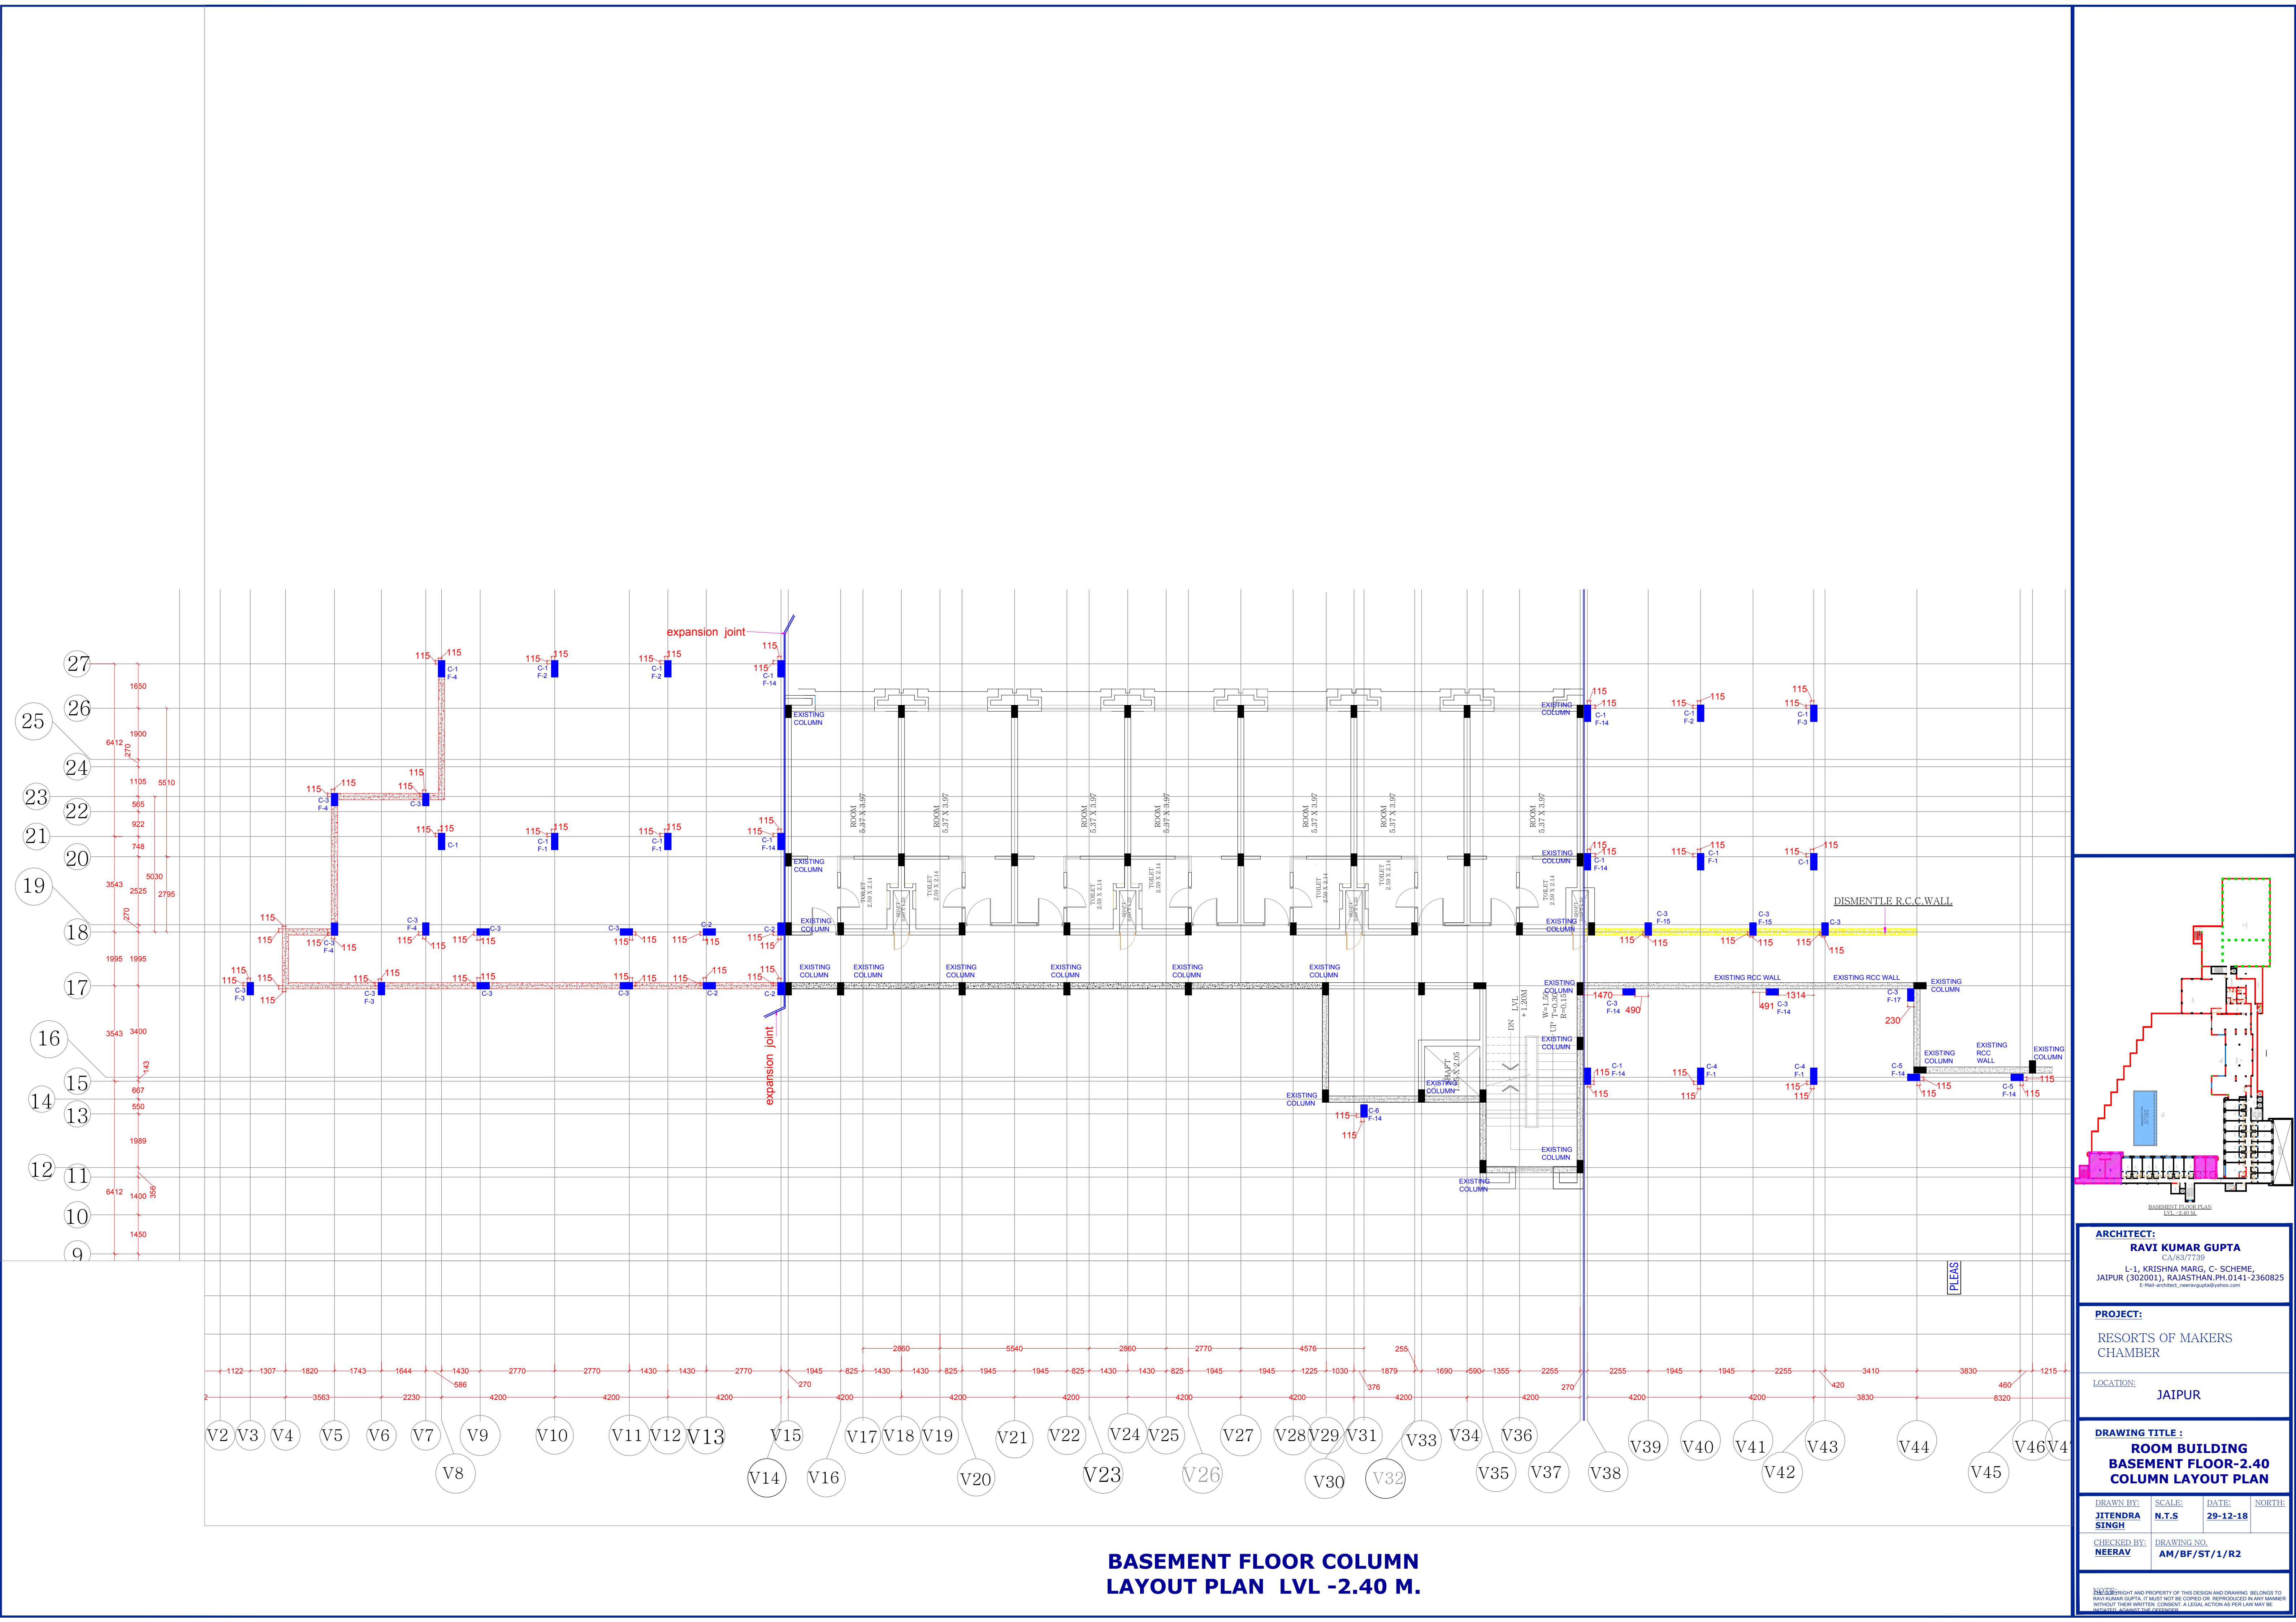

BASEMENT FLOOR COLUMN
LAYOUT PLAN LVL -2.40 M.

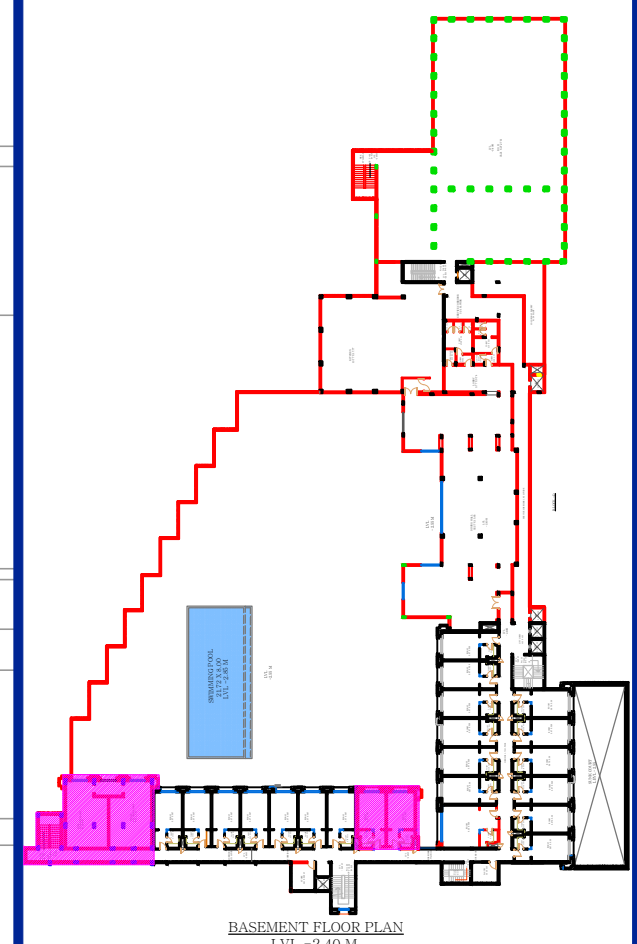

ARCHITECT:
RAVI KUMAR GUPTA
CA/83/7739
L-1, KRISHNA MARG, C- SCHEME,
JAIPUR (302001), RAJASTHAN, PH.0141-2360825
E-Mail:architect_neeravgupta@yahoo.com

PROJECT:
RESORTS OF MAKERS
CHAMBER

LOCATION:
JAIPUR

DRAWING TITLE :
**ROOM BUILDING
BASEMENT FLOOR-2.40
COLUMN LAYOUT PLAN**

DRAWN BY: JITENDRA SINGH	SCALE: N.T.S	DATE: 29-12-18	NORTH:
CHECKED BY: NEERAV	DRAWING NO. AM/BF/ST/1/R2		

NOTE: THE INVENTION AND PROPERTY OF THIS DESIGN AND DRAWING BELONGS TO RAVI KUMAR GUPTA. IT MUST NOT BE COPIED OR REPRODUCED IN ANY MANNER WITHOUT THEIR WRITTEN CONSENT. A LEGAL ACTION AS PER LAW MAY BE INITIATED AGAINST THE OFFENDER.