


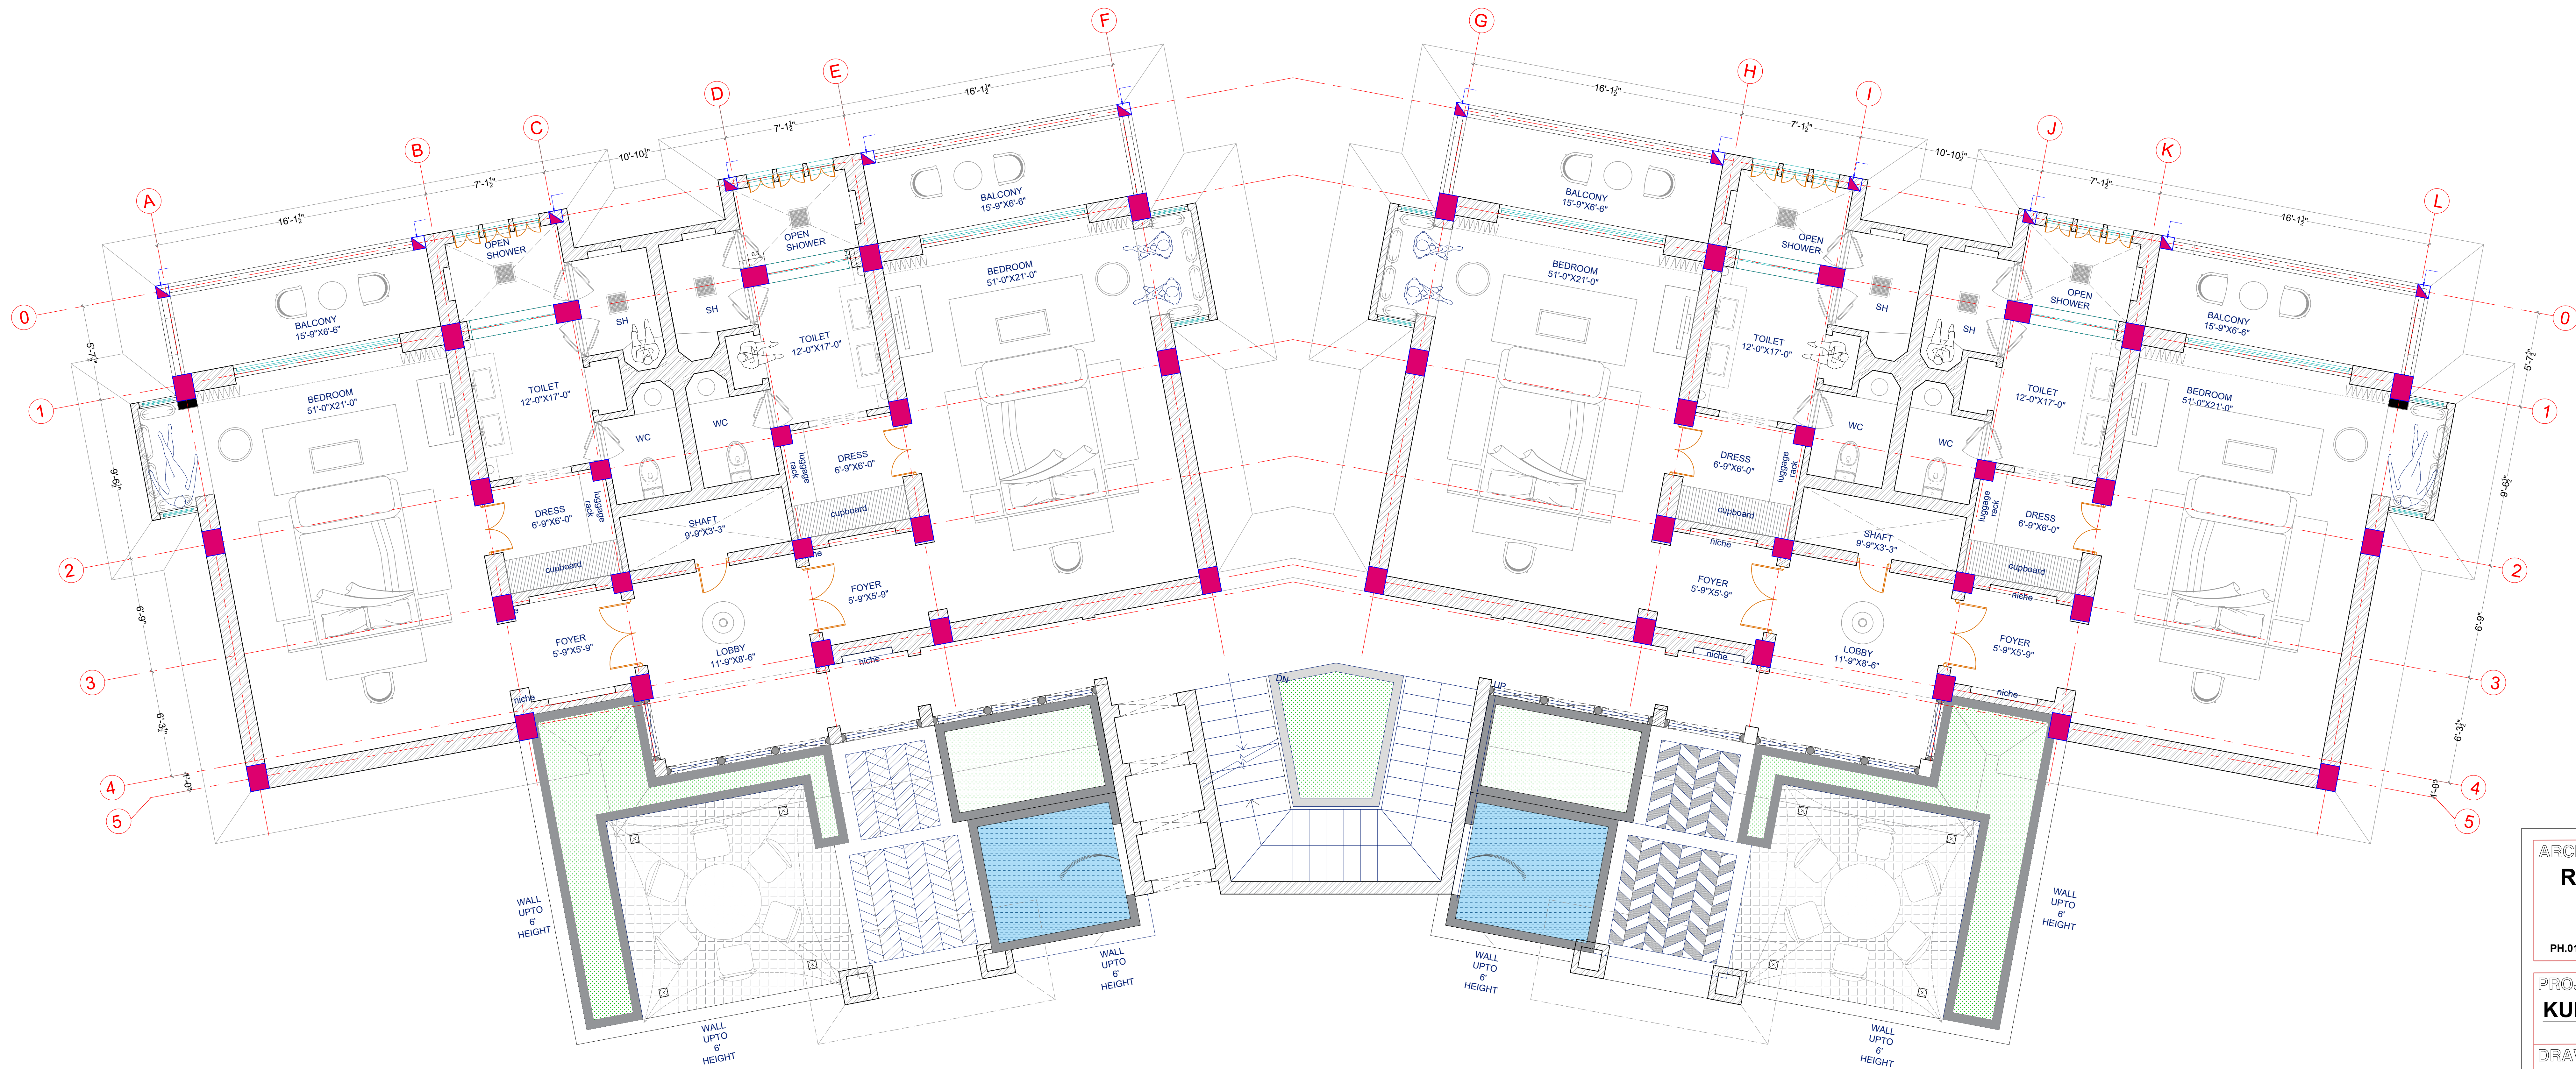

ARCHITECT:

RAVI KUMAR GUPTA

CA/83/7739

L-1, KRISHNA MARG, C- SCHEME,

JAIPUR (302001), RAJASTHAN.

PH.0141-2360825 E-Mail-ravigupta_15@yahoo.com

PROJECT:

KUMBHALGARH RESORT

DRAWING TITLE:

GROUND FLOOR

DRAWN BY:

PRIYANK

SCALE:

DATE:

05.02.2022

CHECKED BY:

**NEERAV
GUPTA**

DRAWING NO.:

NORTH

NOTES:

THE COPYRIGHT AND PROPERTY OF THIS DESIGN AND DRAWING BELONGS TO **RAVI KUMAR GUPTA**. IT MUST NOT BE COPIED OR REPRODUCED IN ANY MANNER WITHOUT THEIR WRITTEN CONSENT. A LEGAL ACTION AS PER LAW MAY BE INITIATED AGAINST THE OFFENDER.

OWNER:

ARCHITECT: