



PLAN

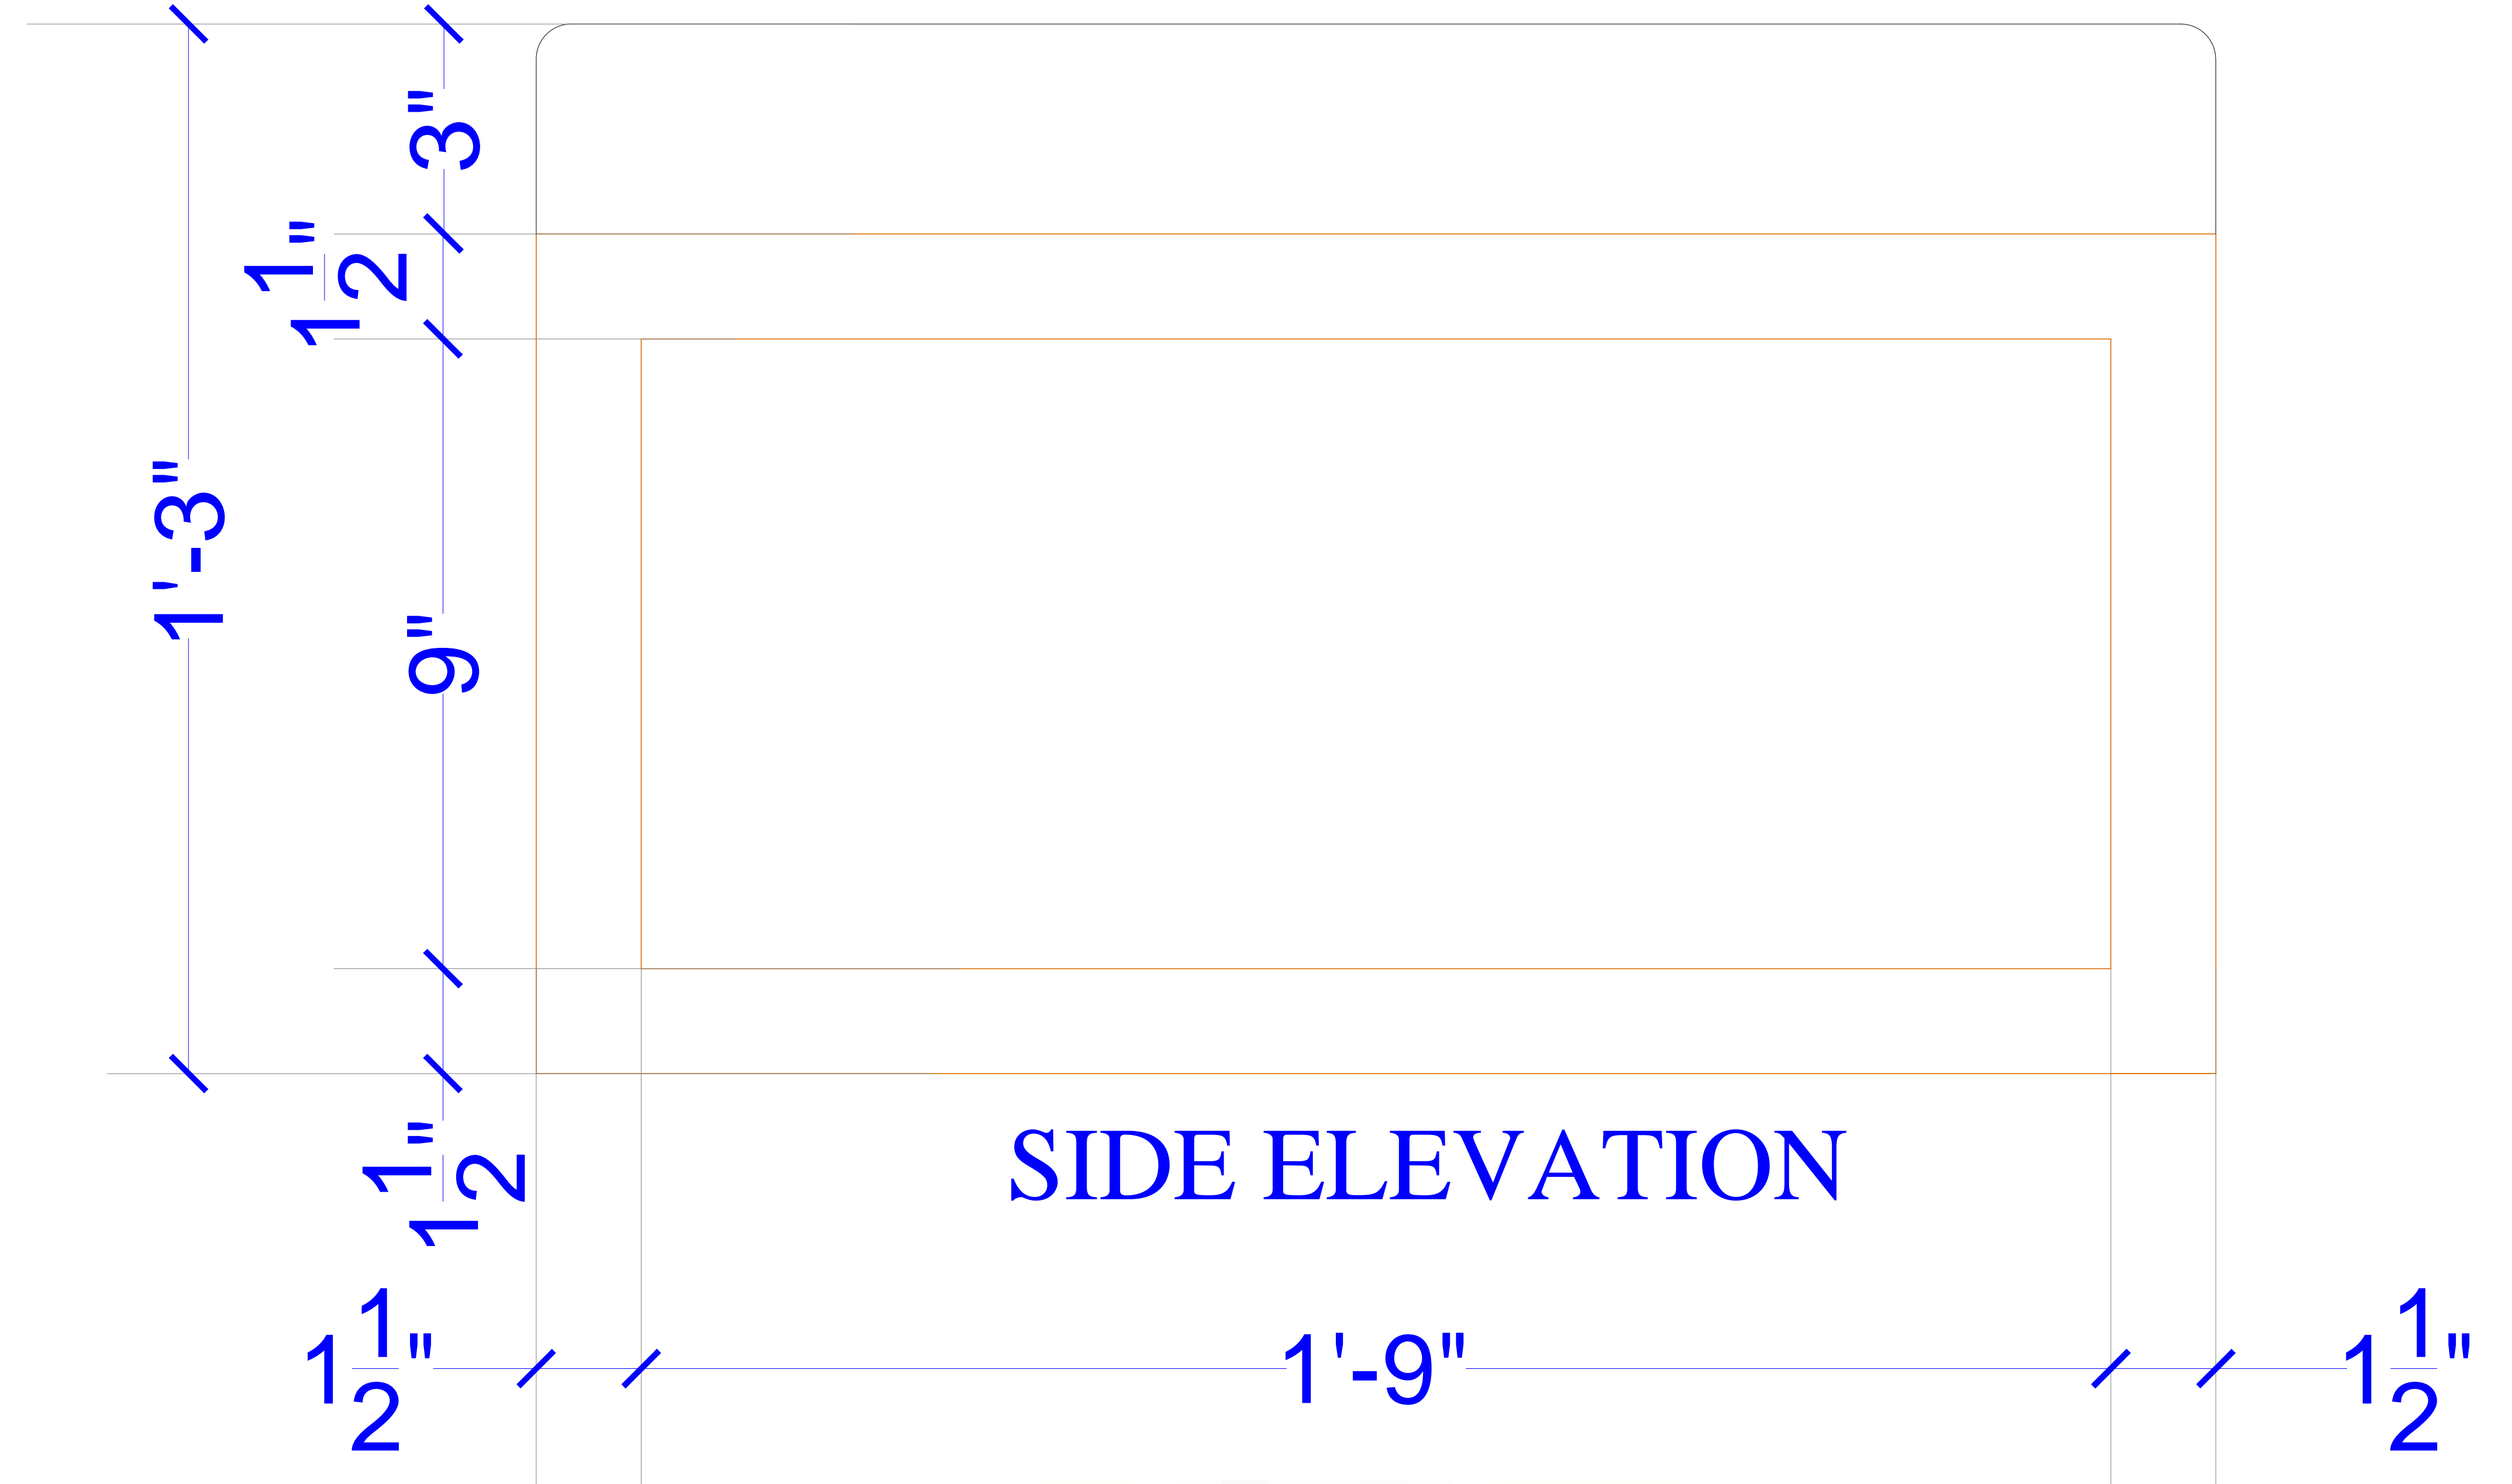

SIDE ELEVATION

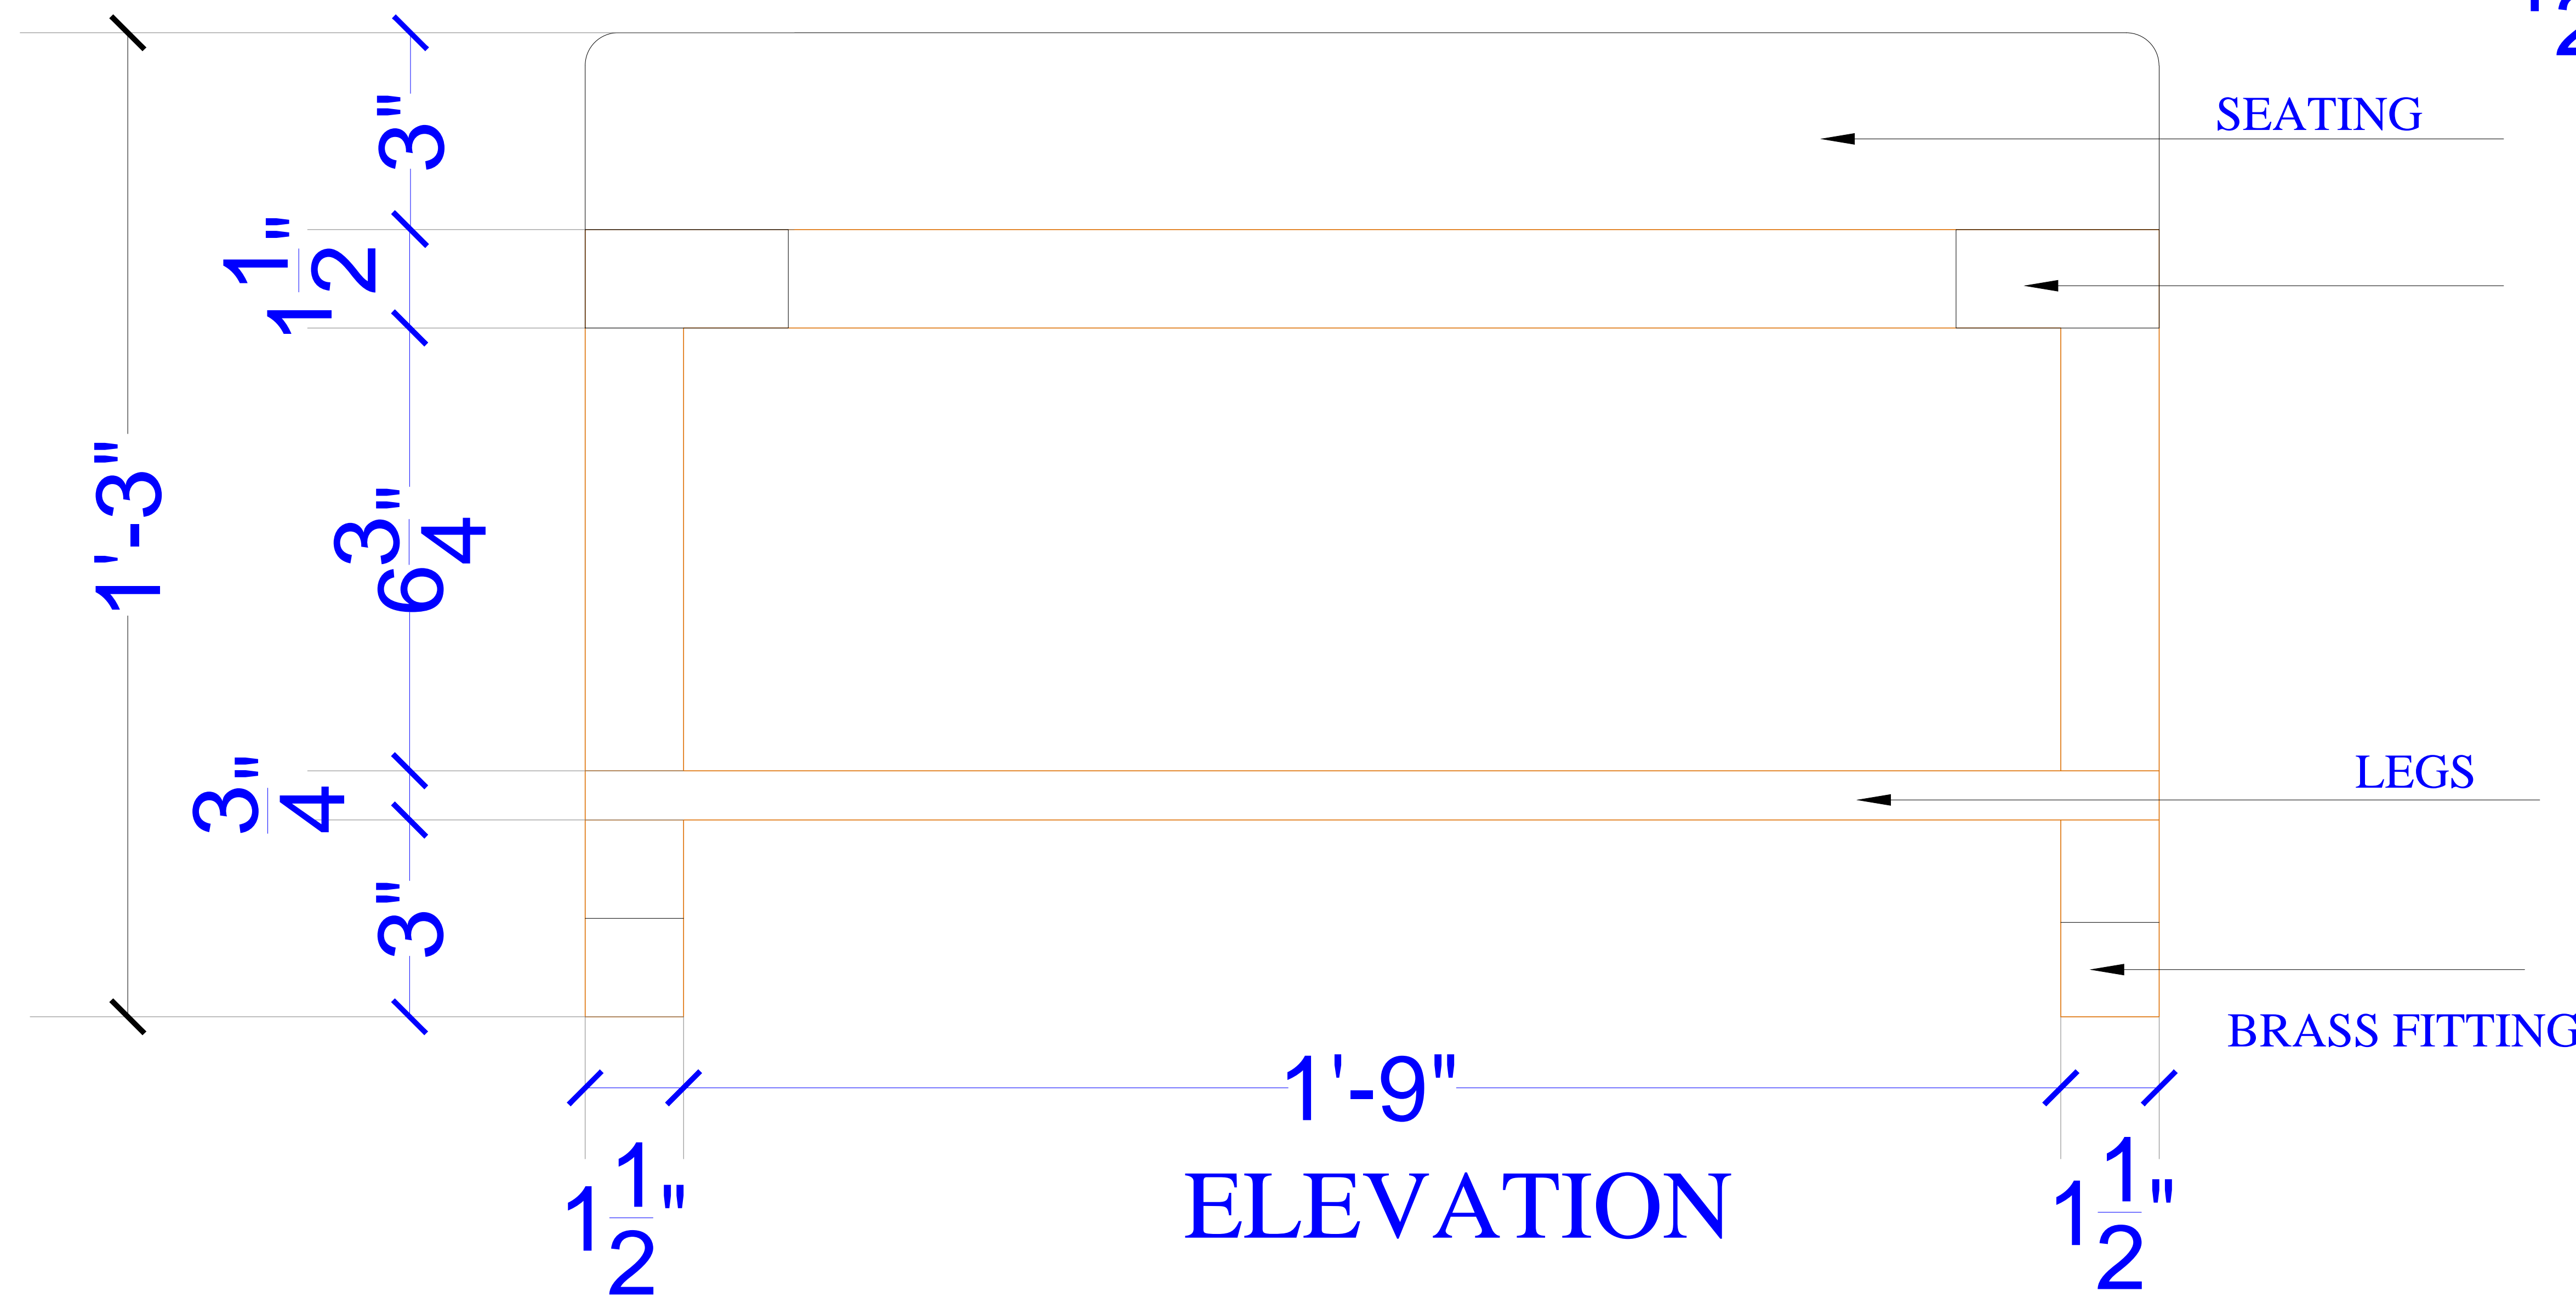

ELEVATION



ref image

<b>ARCHITECT:</b> <b>NEERAV GUPTA</b> CA/2009/44766 L-1, KRISHNA MARG, C-SCHEME, JAIPUR (302001), RAJASTHAN.PH.0141-2360825 E-Mail-architect_neeravgupta@yahoo.com		
<b>PROJECT:</b> <b>CLARKS RESORT JAWAI</b>		
<b>DRAWING TITLE:</b> <b>FURNITURE LAYOUT</b> <b>PUFFY FOR TOILET</b>		
<b>DRAWN BY:</b> <b>DEEPIKA</b>	<b>SCALE:</b> <b>N.T.S</b>	<b>DATE:</b> <b>11-05-2019</b>
<b>CHECKED BY:</b> <b>NEERAV GUPTA</b>	<b>DRAWING NO.:</b>	
<b>NOTES:</b> THE COPYRIGHT AND PROPERTY OF THIS DESIGN AND DRAWING BELONGS TO RAVI KUMAR GUPTA. IT MUST NOT BE COPIED OR REPRODUCED IN ANY MANNER WITHOUT THEIR WRITTEN CONSENT. A LEGAL ACTION AS PER LAW MAY BE INITIATED AGAINST THE OFFENDER.		