



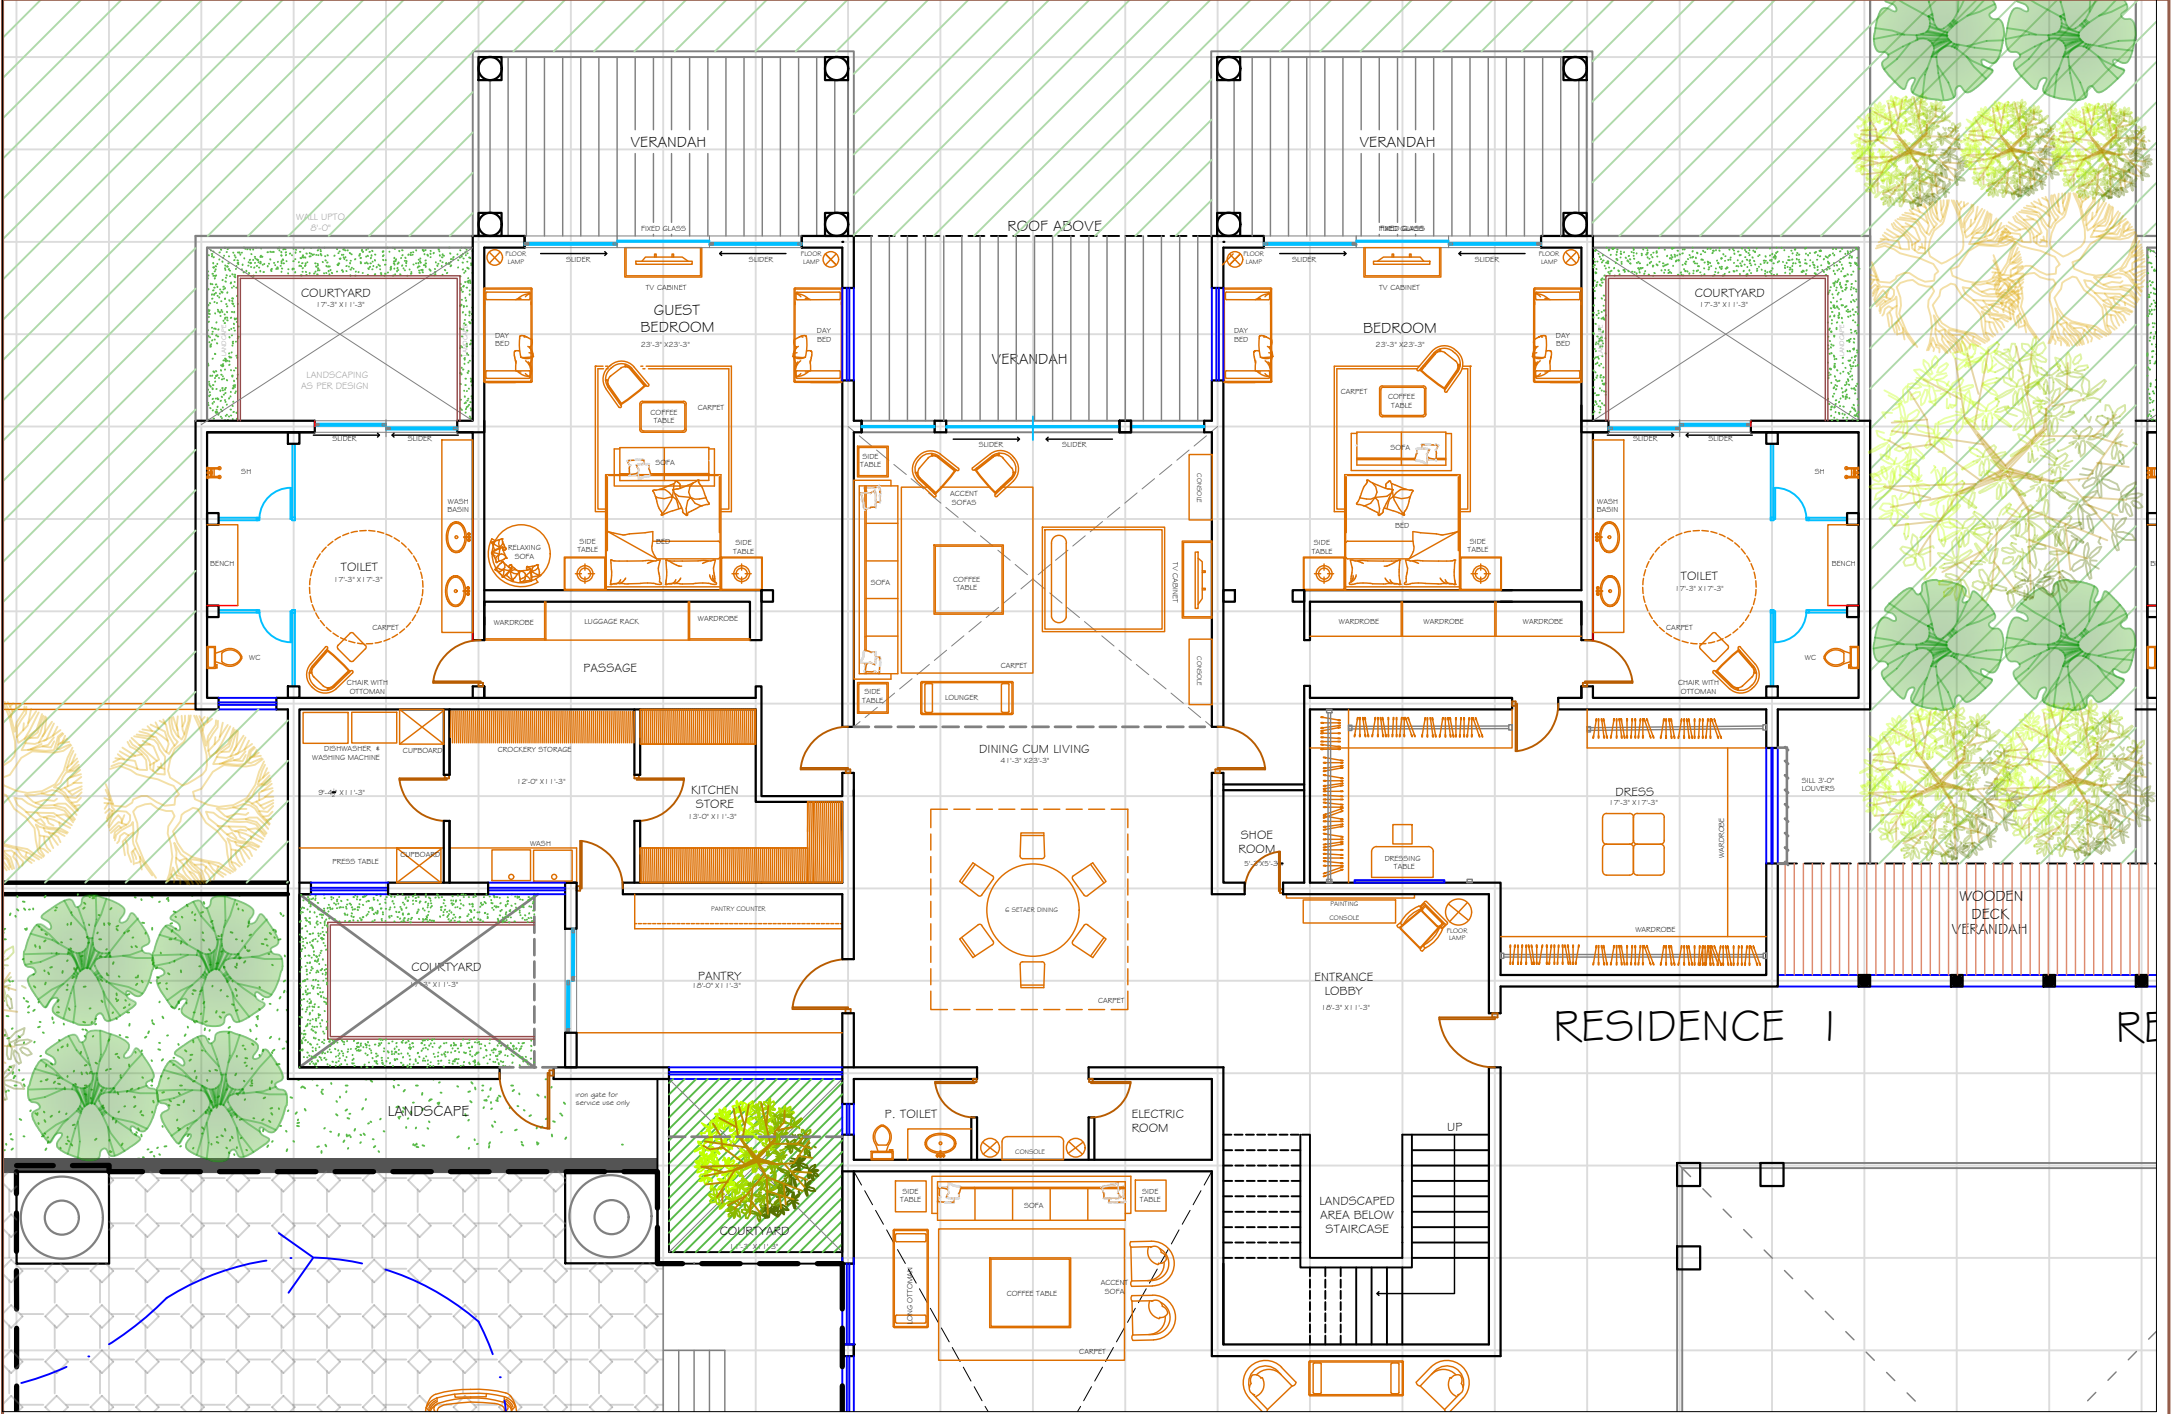


GROUND FLOOR

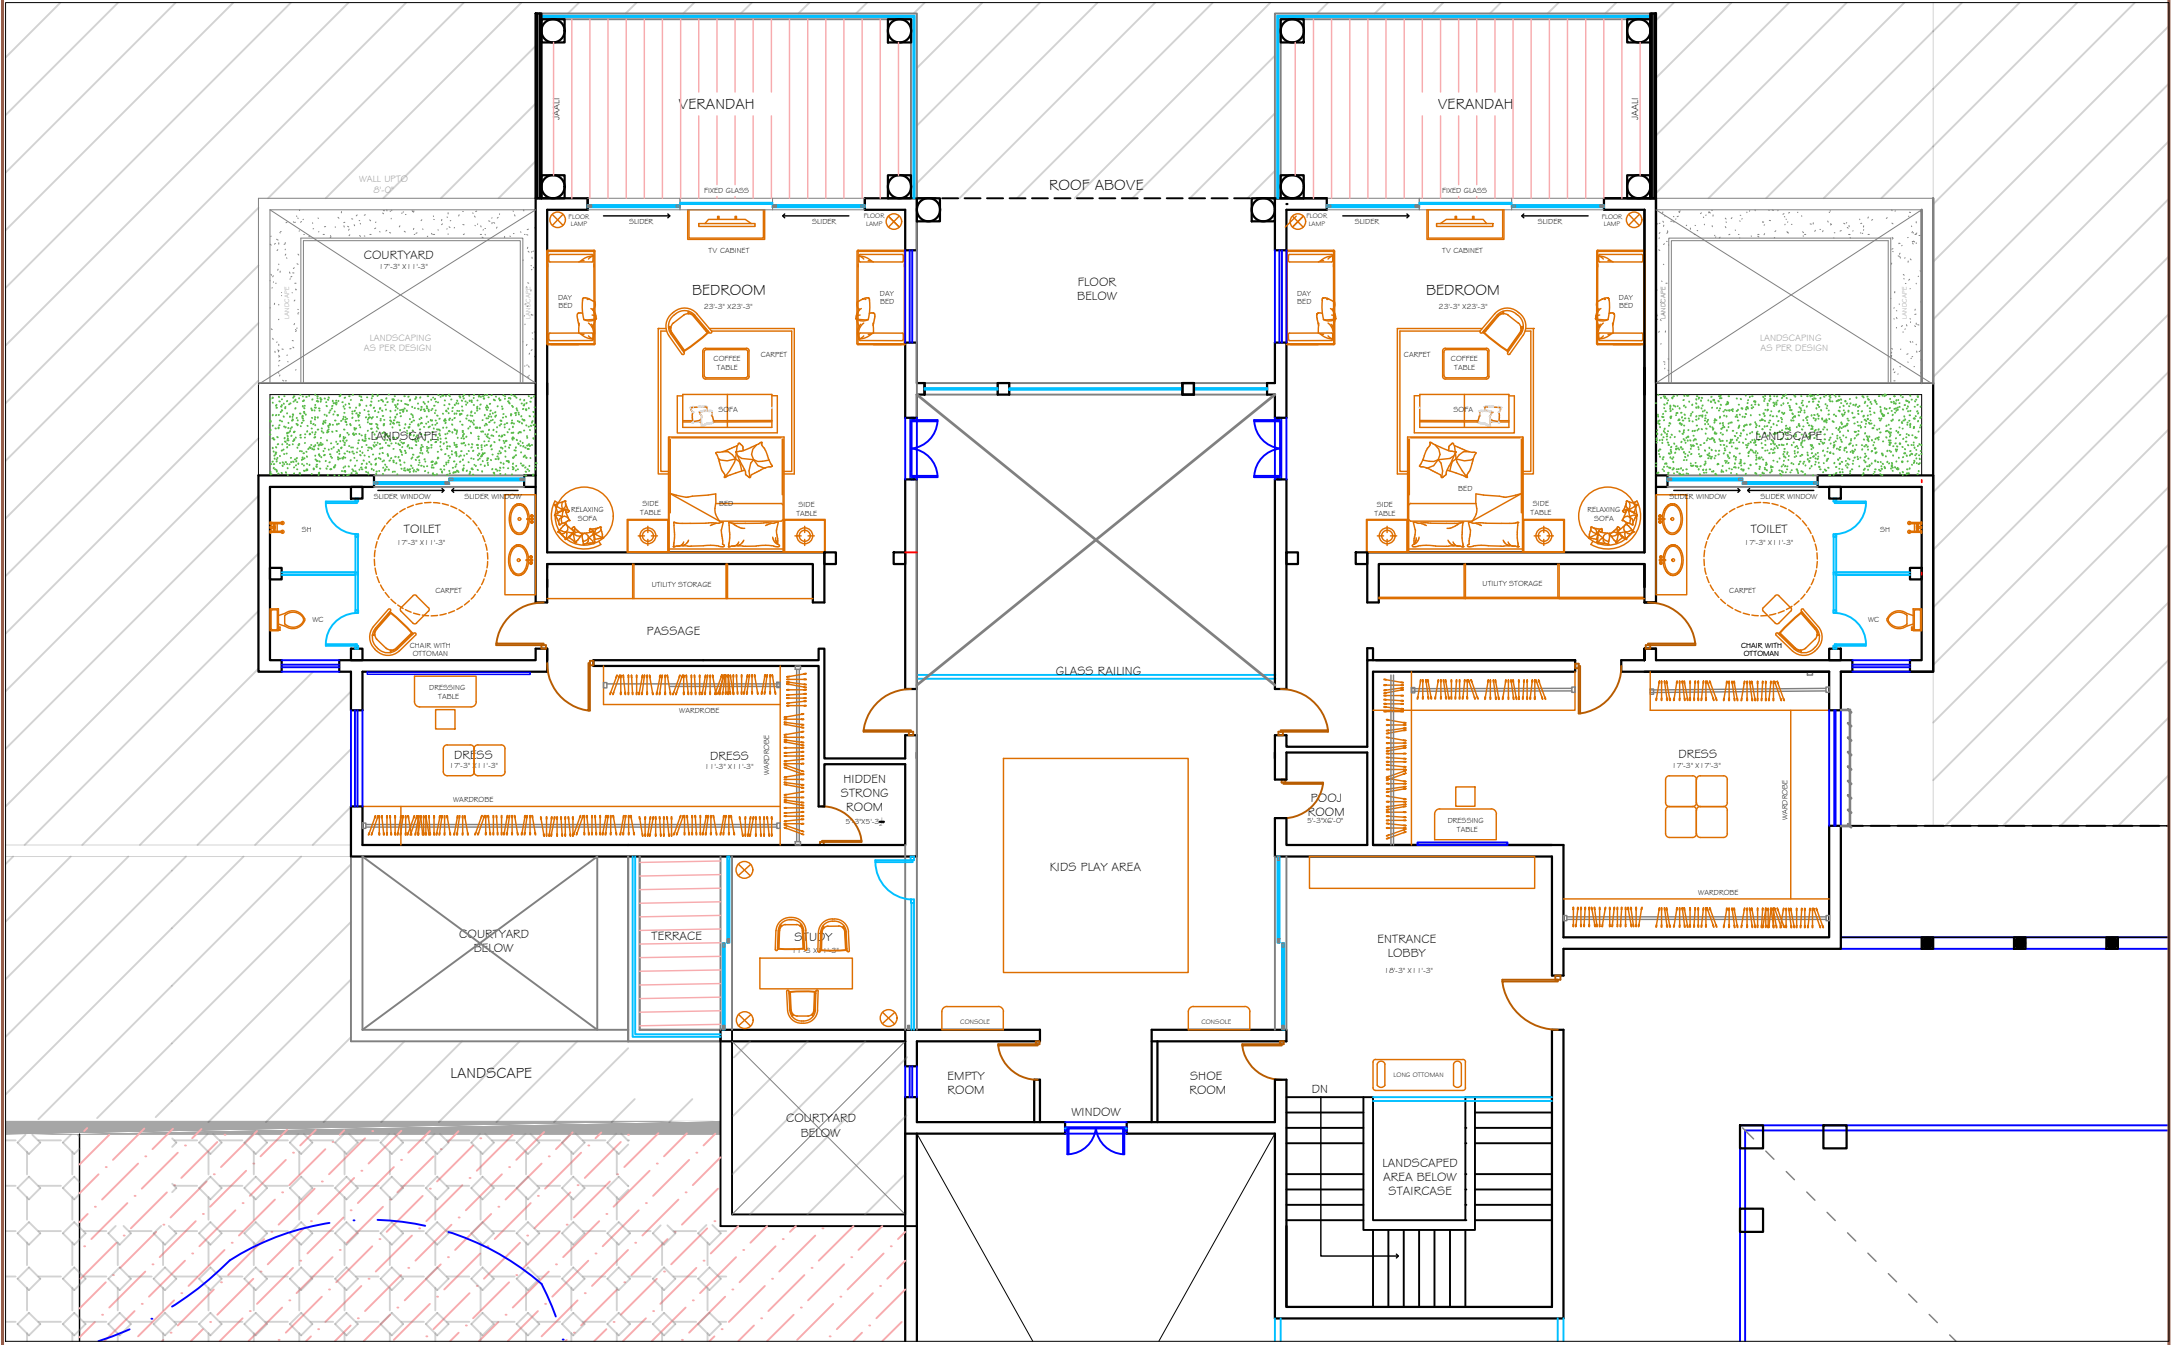

FIRST FLOOR

RESIDENCE 1

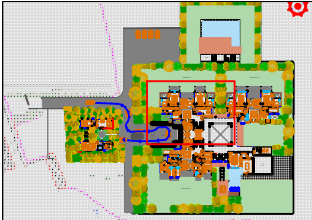

NEERAV GUPTA			
CADDS & ARCH			
PROJECT: SHILWARA RESIDENCE			
DRAWING TYPE: GROUND & FIRST FLOOR RESIDENCE 1			
