
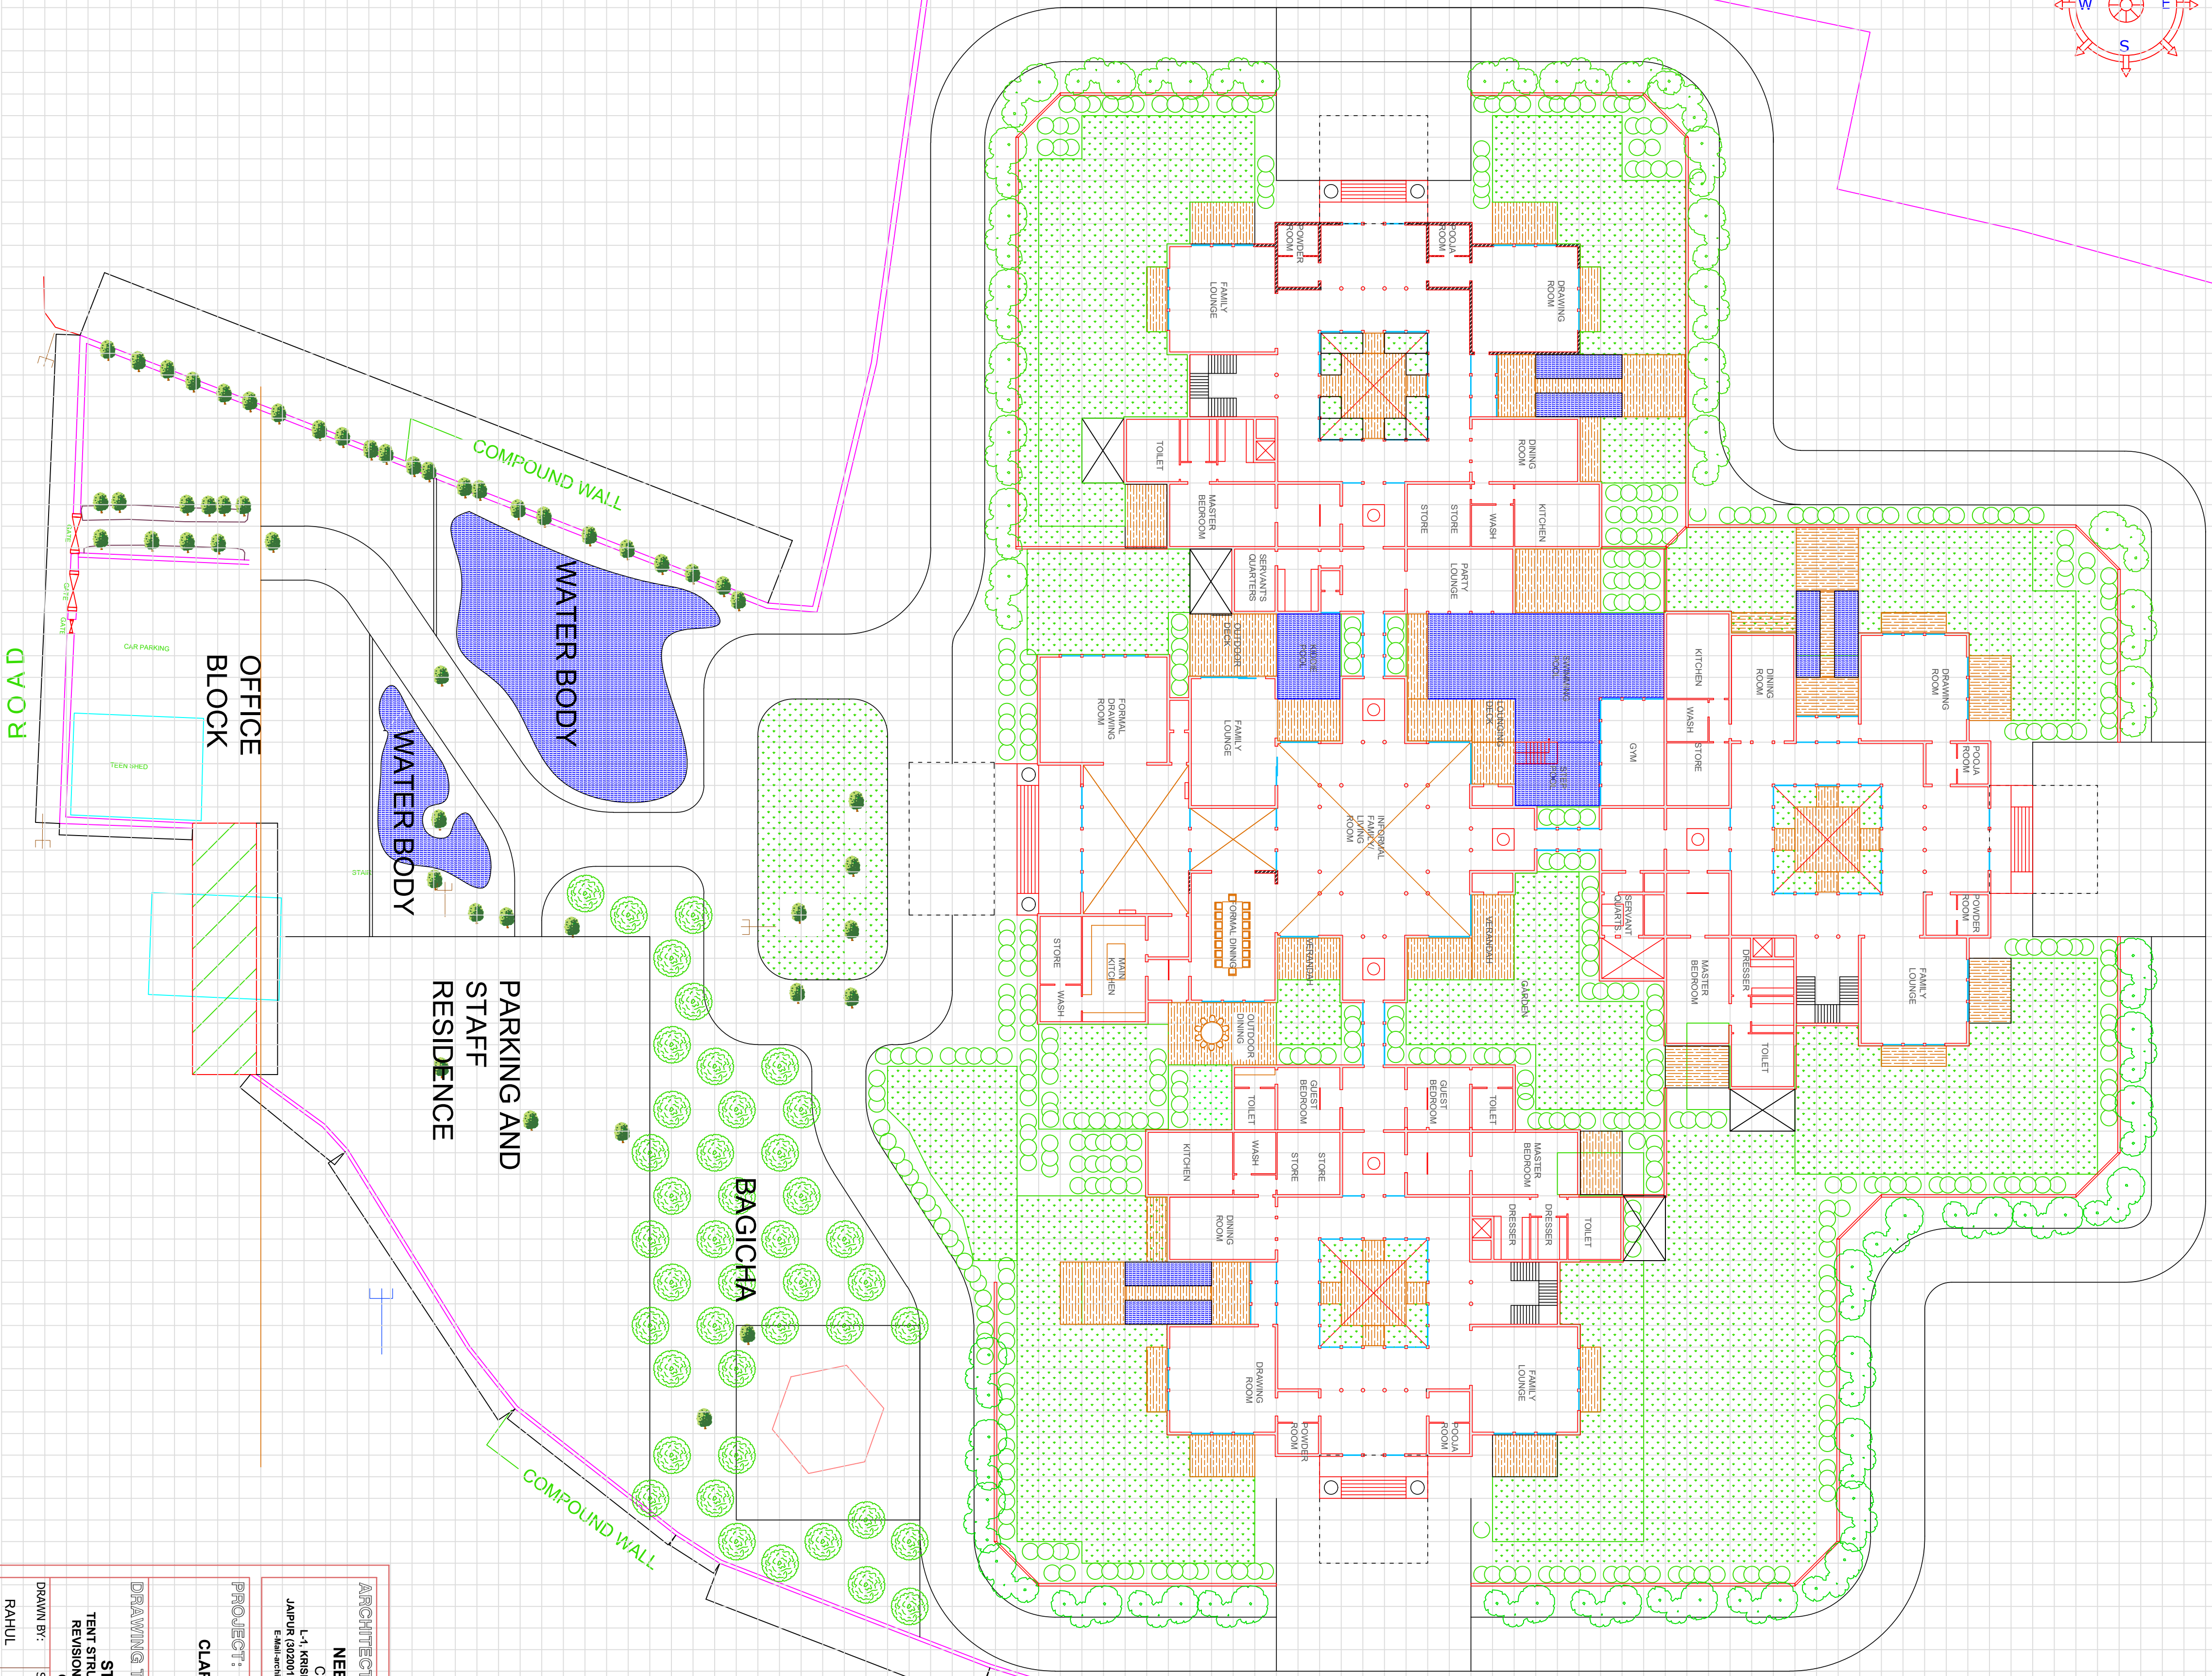


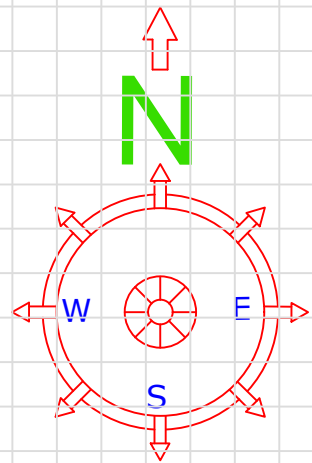

ARCHITECT:

NEERAV GUPTA

CA/2009/4786

L-1, KRISHNA MARG, C-SCHEME,



PROJECT:

CLARKS RESORT JAWAI

DRAWING TITLE:

STRUCTURAL

TEXT STRUCTURAL FOUNDATION

REVISION AS PER DISCUSSION

ON 28/05/2019

DRAWN BY: SCALE: DATE:

RAHUL N.T.S 30-05-2019

CHECKED BY: DRAWING NO.:

NEERAV GUPTA CL/ST/A/01

NOTES:

THE COPYRIGHT AND PROPERTY OF THIS DESIGN AND DRAWING

REPRODUCED IN ANY MANNER WITHOUT THEIR WRITTEN

CONSENT. A LEGAL ACTION AS PER LAW MAY BE INITIATED

AGAINST THE OFFENDER.