




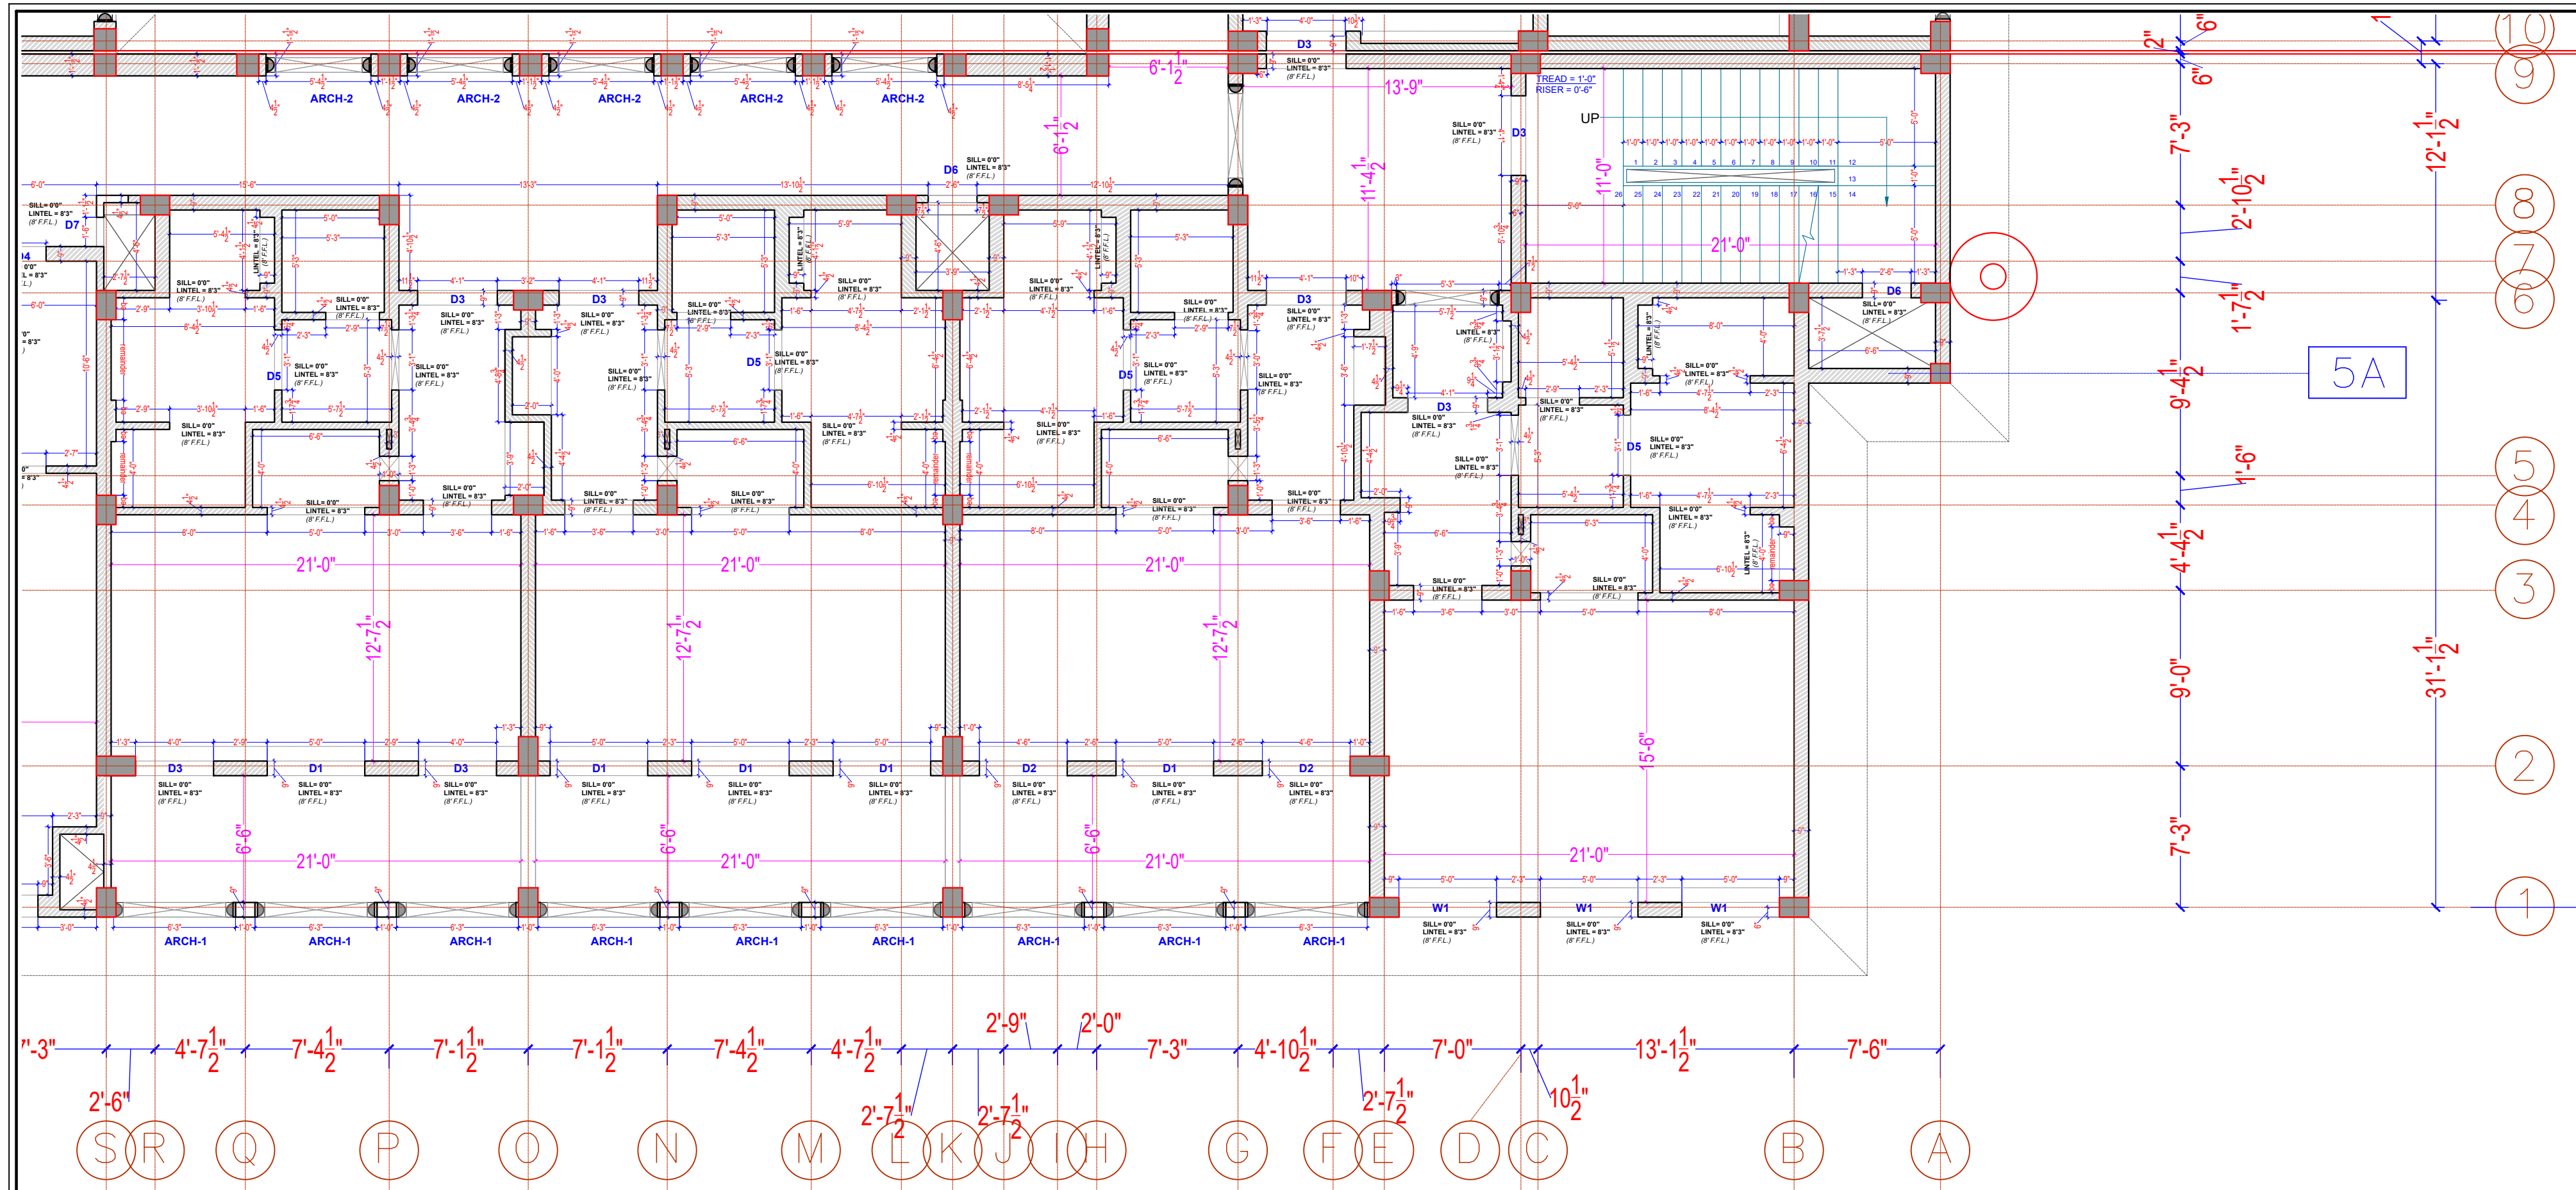

ZOOM UP-B

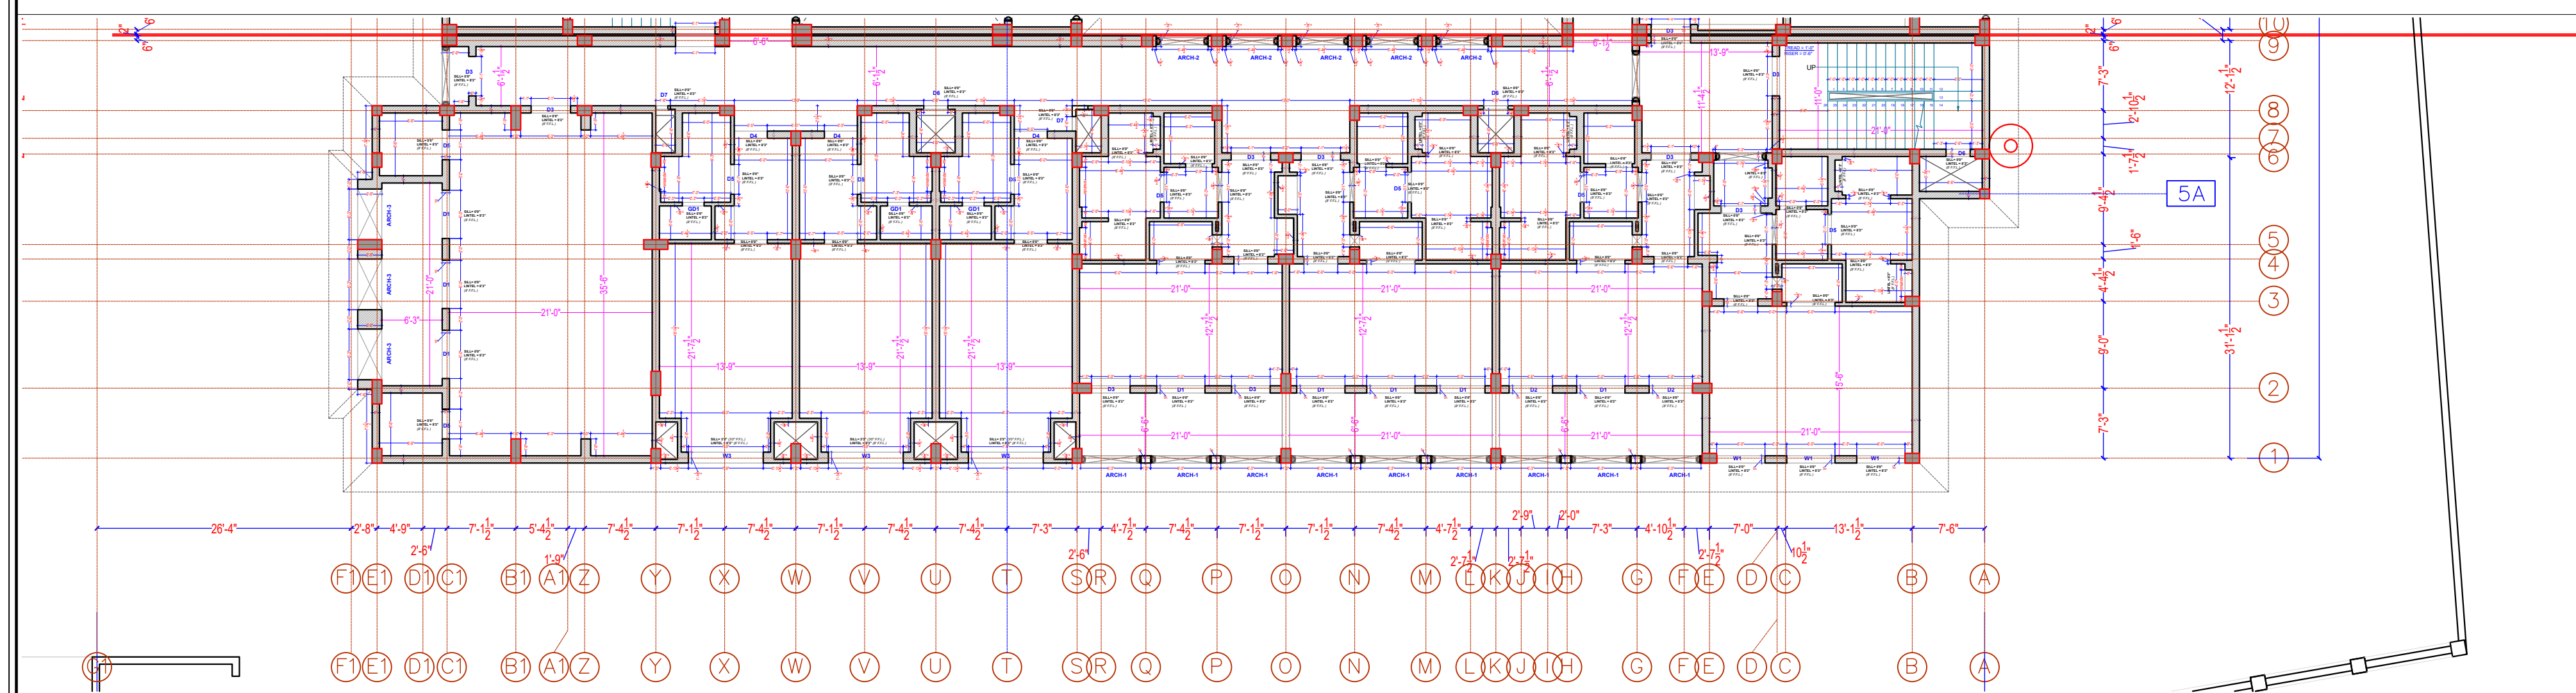

RIGHT PART TILL EXPANSION JOINT (KEY PLAN)

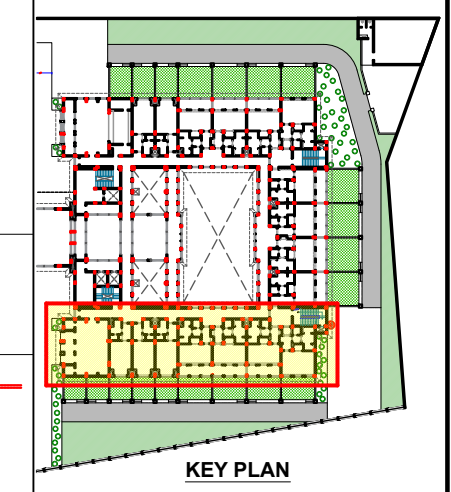

ARCHITECT: RAVI KUMAR GUPTA CA/83/7739 L-1, KRISHNA MARG, C-SCHEME, JAIPUR (302001), RAJASTHAN. PH.0141-2360825 E-Mail-ravigupta_15@yahoo.com		
DRAWING TITLE: WALL WORKING		
PROJECT:		
DRAWN BY: NAMAN	NORTH:	DATE: 01-05-23
CHECKED BY: NEERAV GUPTA	DRAWING NO.: 02	SCALE: N.T.S.
NOTES: THE COPYRIGHT AND PROPERTY OF THIS DESIGN AND DRAWING BELONGS TO RAVI KUMAR GUPTA. IT MUST NOT BE COPIED OR REPRODUCED IN ANY MANNER WITHOUT THEIR WRITTEN CONSENT. A LEGAL ACTION AS PER LAW MAY BE INITIATED AGAINST THE OFFENDER. 02		
STRUCTURE CO. : SANRACHANA		