


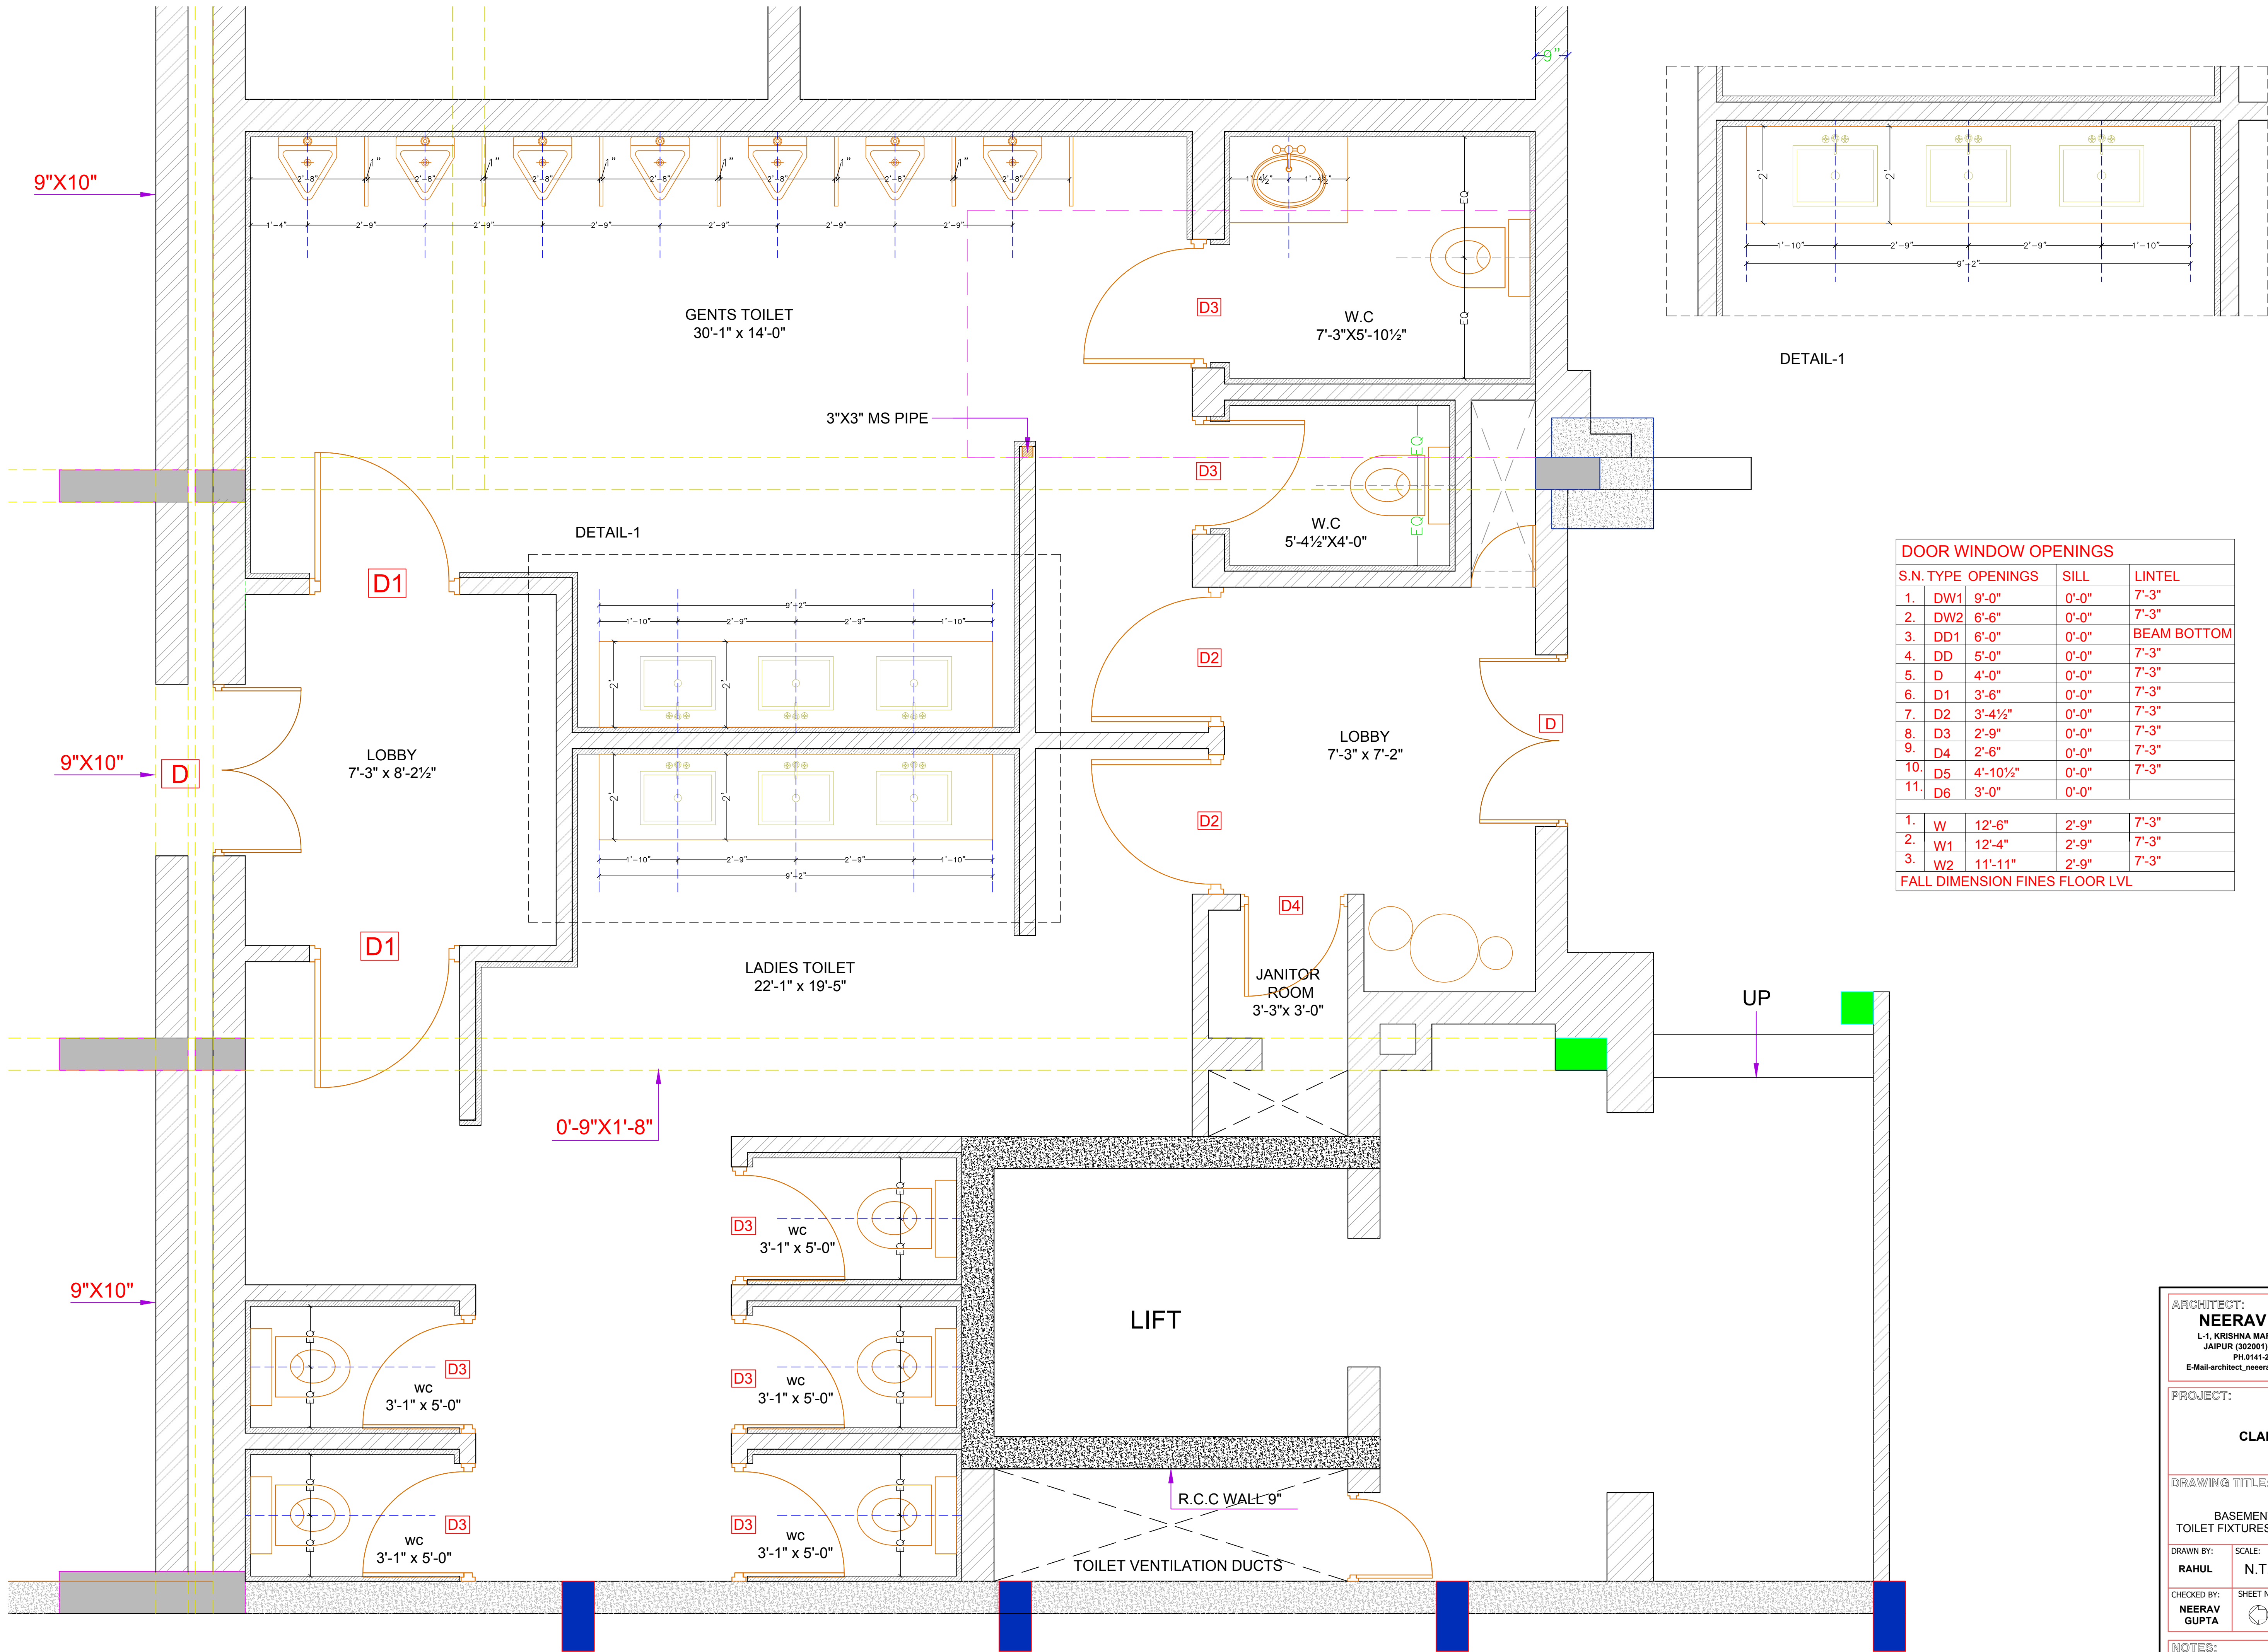

DETAIL-1

DOOR WINDOW OPENINGS				
S.N.	TYPE	OPENINGS	SILL	LINTEL
1.	DW1	9'-0"	0'-0"	7'-3"
2.	DW2	6'-6"	0'-0"	7'-3"
3.	DD1	6'-0"	0'-0"	BEAM BOTTOM
4.	DD	5'-0"	0'-0"	7'-3"
5.	D	4'-0"	0'-0"	7'-3"
6.	D1	3'-6"	0'-0"	7'-3"
7.	D2	3'-4 1/2"	0'-0"	7'-3"
8.	D3	2'-9"	0'-0"	7'-3"
9.	D4	2'-6"	0'-0"	7'-3"
10.	D5	4'-10 1/2"	0'-0"	7'-3"
11.	D6	3'-0"	0'-0"	
1.	W	12'-6"	2'-9"	7'-3"
2.	W1	12'-4"	2'-9"	7'-3"
3.	W2	11'-11"	2'-9"	7'-3"

FALL DIMENSION FINES FLOOR LVL

ARCHITECT:
NEERAV GUPTA
L-1, KRISHNA MARG, C- SCHEME,
JAIPUR (302001), RAJASTHAN.
PH.0141-2360825
E-Mail-architect_neeravgupta@yahoo.com

PROJECT:

CLARKS

DRAWING TITLE:

BASEMENT AREA
TOILET FIXTURES CENTER LINE

DRAWN BY: SCALE: DATE:

RAHUL N.T.S. 06-04-2019

CHECKED BY: SHEET NO :-

NEERAV GUPTA C/AV/BA/AR/26

NOTES:
THE COPYRIGHT AND PROPERTY OF THIS DESIGN AND DRAWING
BELONGS TO NEERAV GUPTA. IT MUST NOT BE COPIED OR
REPRODUCED IN ANY MANNER WITHOUT THEIR WRITTEN
CONSENT. A LEGAL ACTION AS PER LAW MAY BE INITIATED
AGAINST THE OFFENDER.