


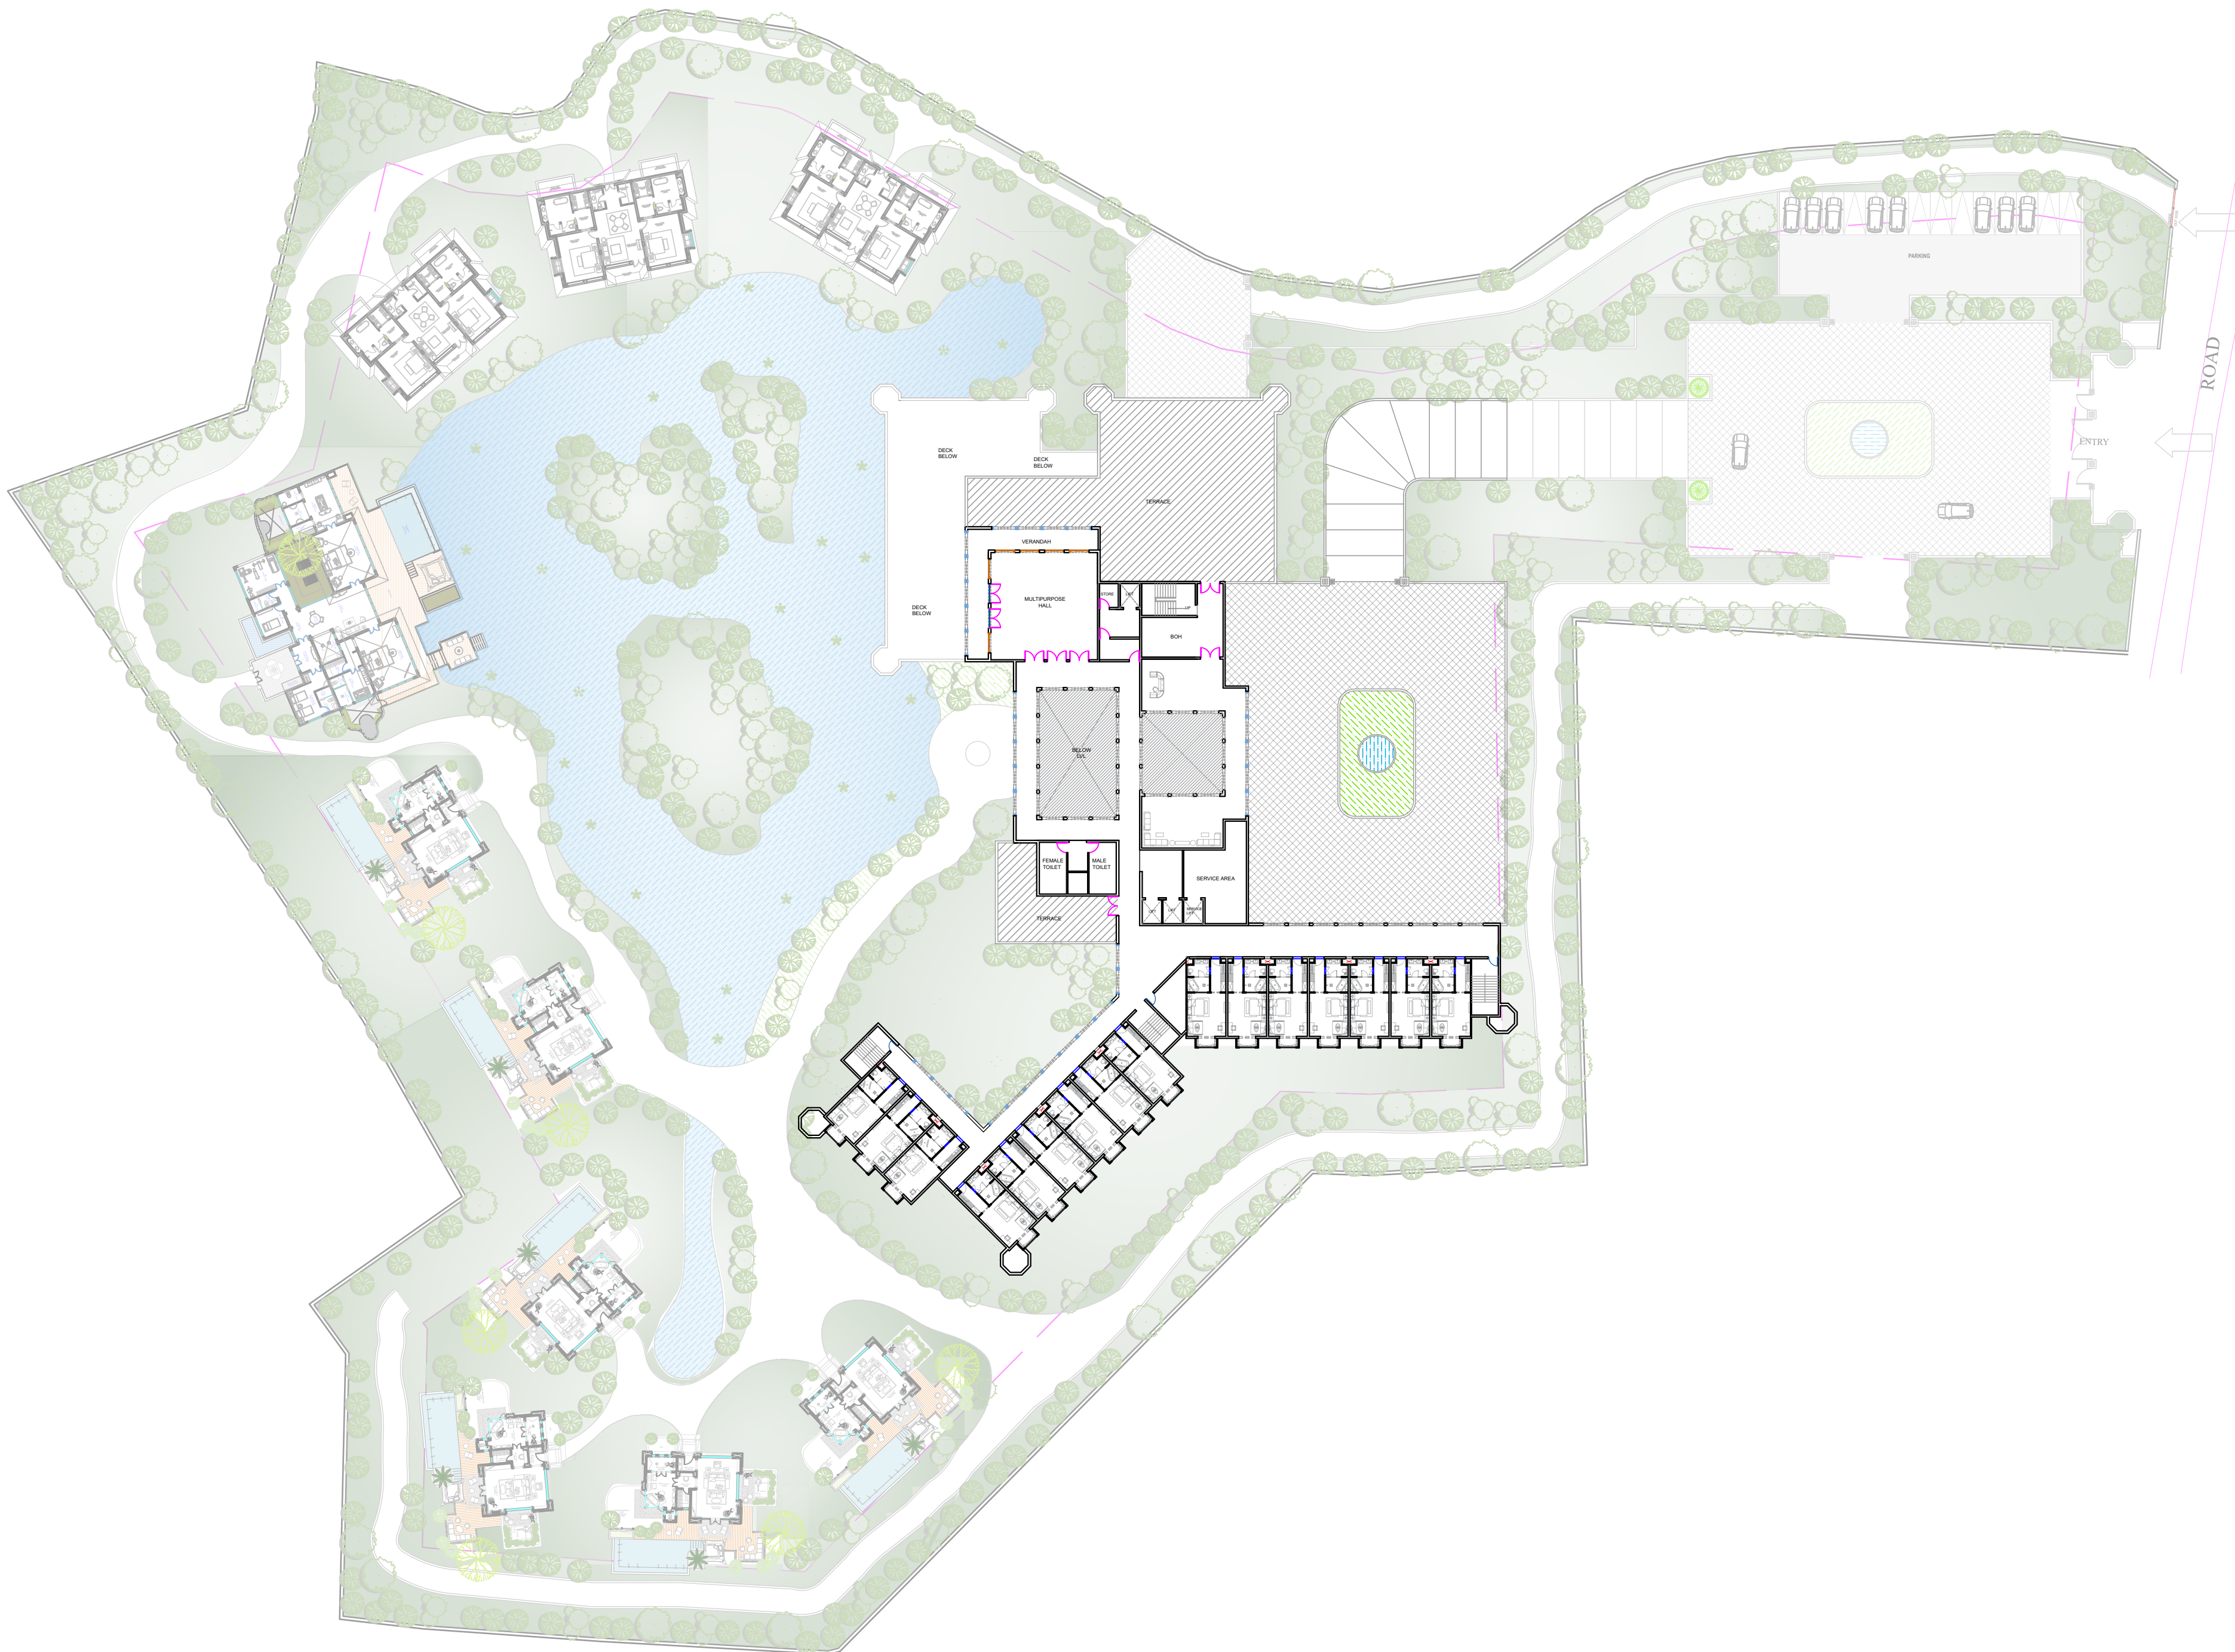

FIRST FLOOR- OPTION 1

ARCHITECT:  
**RAVI KUMAR GUPTA**  
CA/83/7739  
L-1, KRISHNA MARG, C- SCHEME,  
JAIPUR (302001), RAJASTHAN.  
PH.0141-2360825 E-Mail-ravigupta\_15@yahoo.com

CLIENT:

PROJECT:  
**CLARKS  
SAWAIMADHOPUR**

DRAWING TITLE:  
**FIRST FLOOR-OPTION 1**

|                                |              |       |
|--------------------------------|--------------|-------|
| DRAWN BY:<br>AKSHANSH          | SCALE:       | DATE: |
| CHECKED BY:<br>RAVI K<br>GUPTA | DRAWING NO.: |       |

NOTES:  
THE COPYRIGHT AND PROPERTY OF THIS DESIGN AND DRAWING  
BELONGS TO RAVI KUMAR GUPTA. IT MUST NOT BE COPIED OR  
REPRODUCED IN ANY MANNER WITHOUT THEIR WRITTEN  
CONSENT. A LEGAL ACTION AS PER LAW MAY BE INITIATED  
AGAINST THE OFFENDER.