
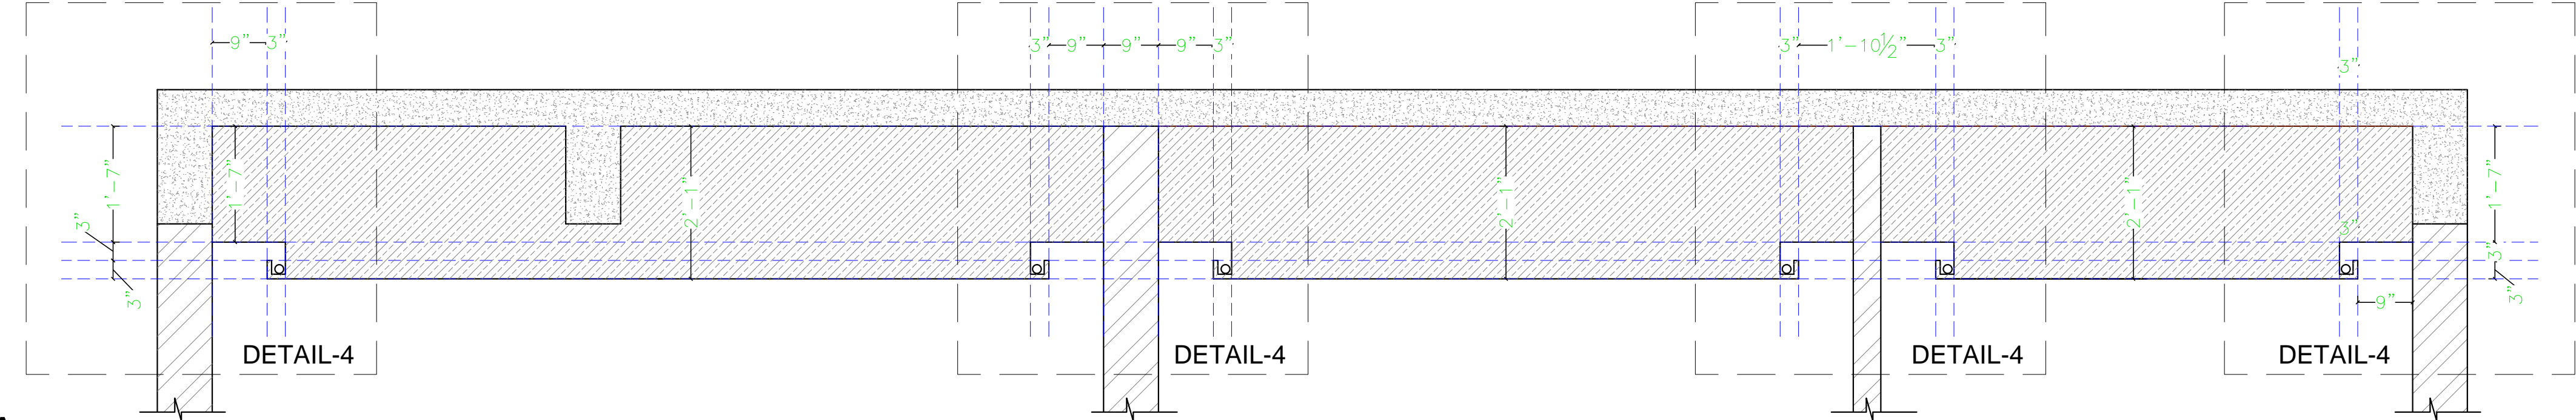
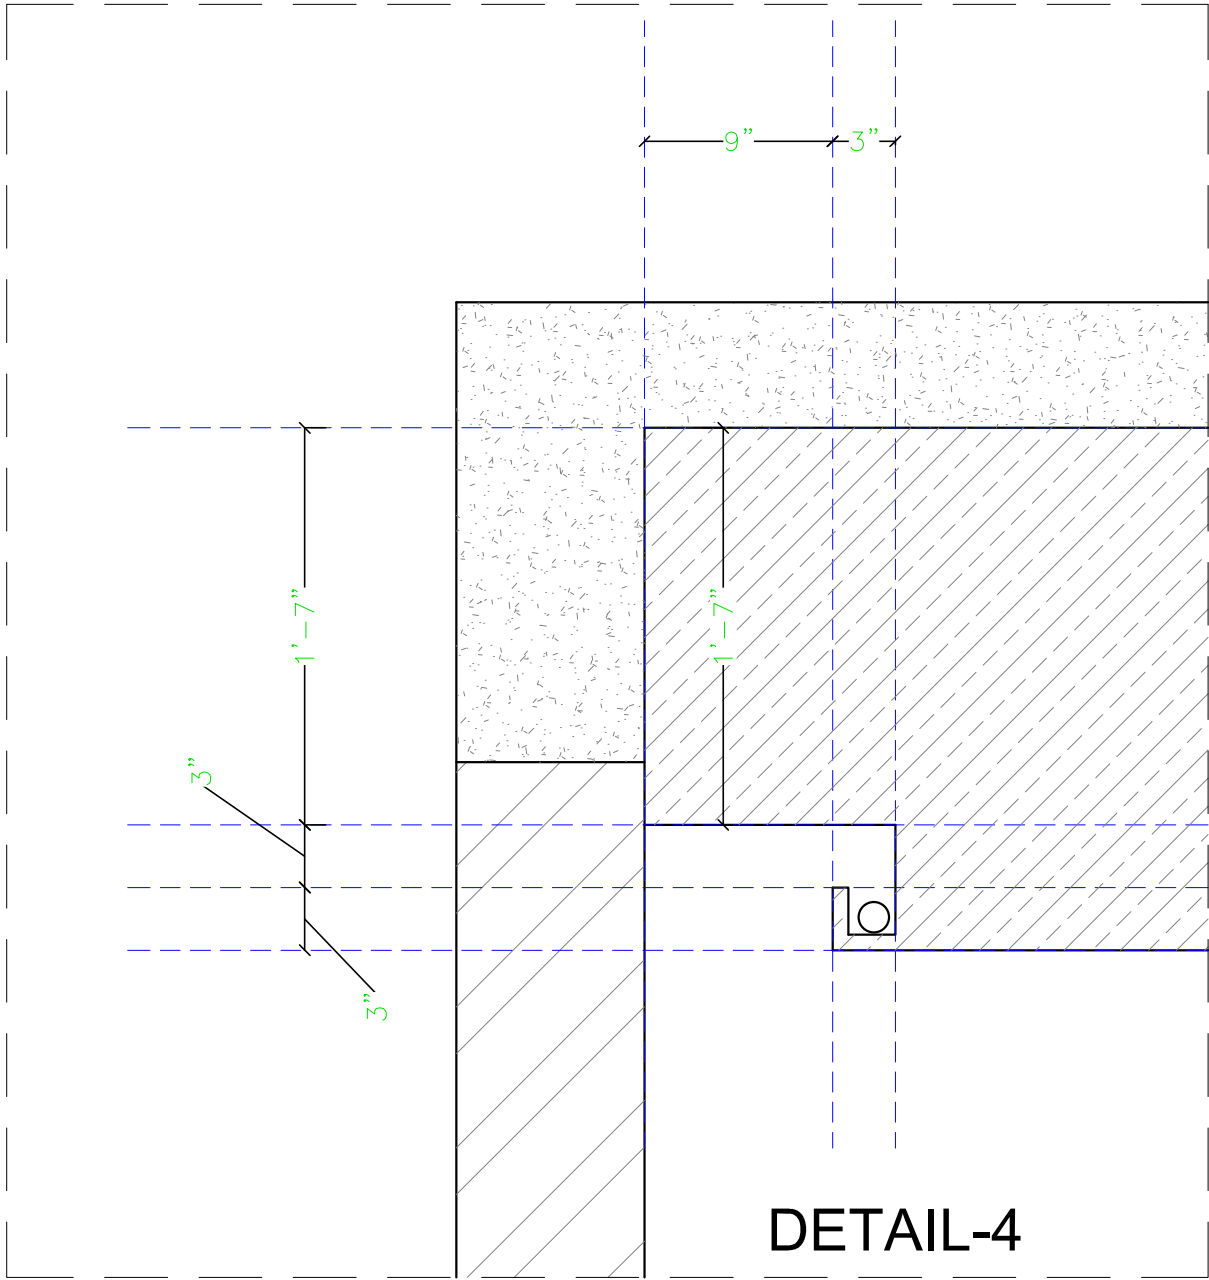


RETAIL PLAN

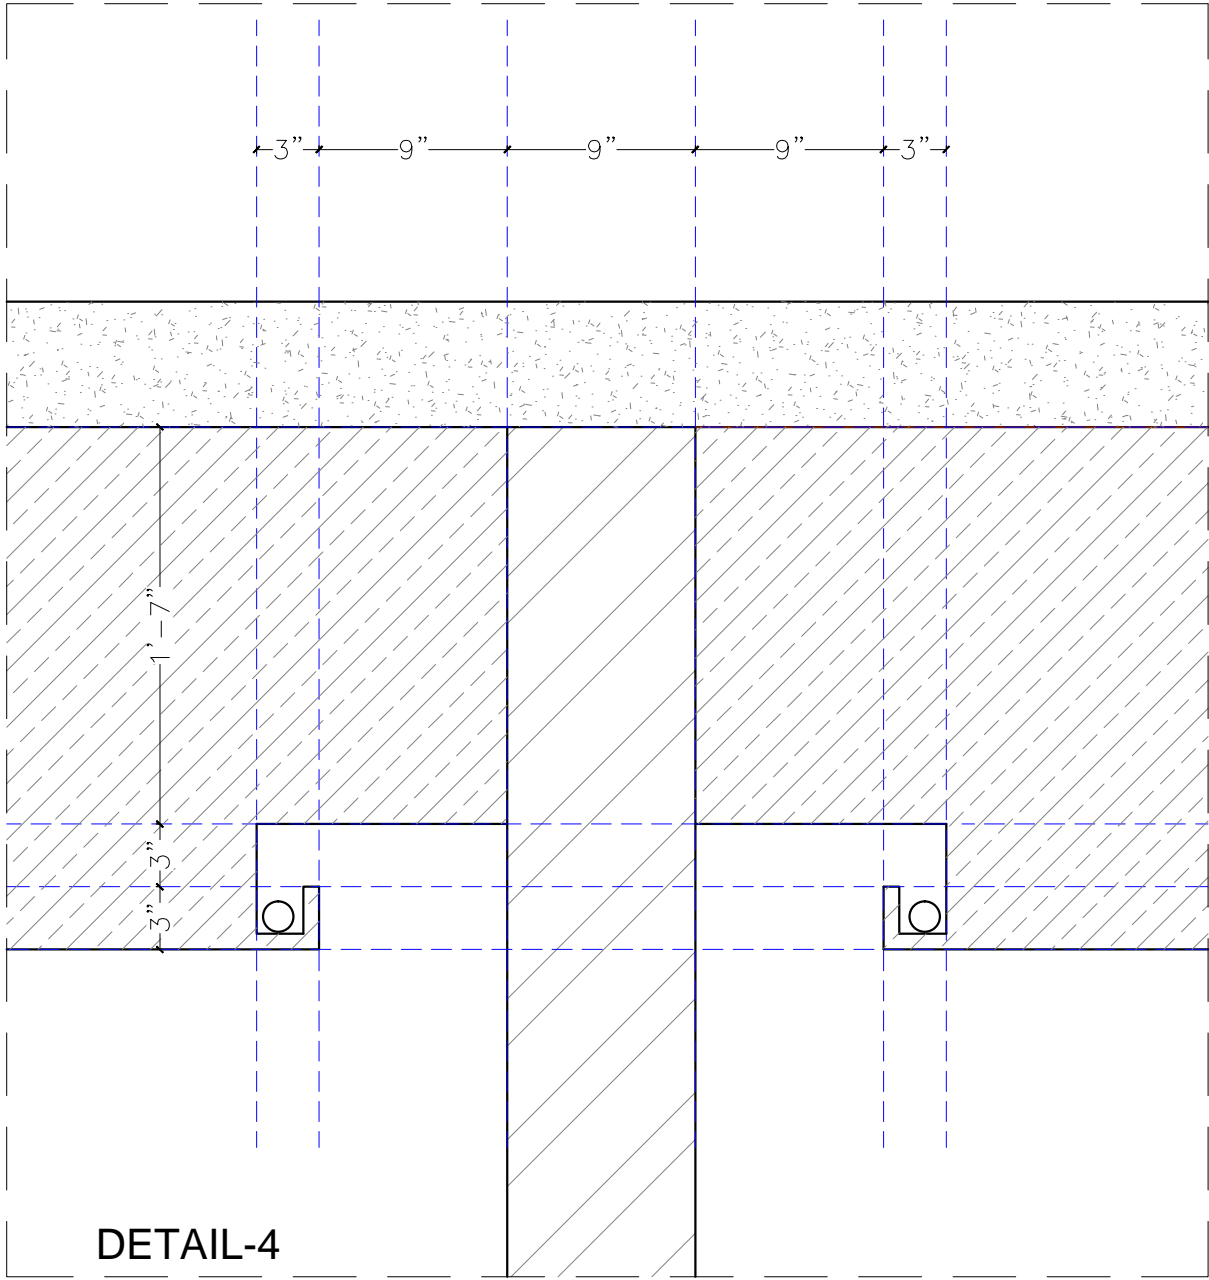

SECTION A

ARCHITECT:
NEERAV GUPTA
L-1, KRISHNA MARG, C-SCHEME,
JAIPUR (302001), RAJASTHAN.
PH: 0141-2360825
E-Mail: architect_neeravgupta@yahoo.com

PROJECT:
CLARKS LUCKNOW

DRAWING TITLE:
**RETAIL FALSE CEILING
PLAN DETAIL**

DRAWN BY: RAHUL	SCALE: N.T.S.	DATE: 13-03-2019
CHECKED BY: NEERAV GUPTA	SHEET NO. :- CA/BA/RET./43	

NOTES:
THE COPYRIGHT AND PROPERTY OF THIS DESIGN AND DRAWING
BELONGS TO NEERAV GUPTA. IT MUST NOT BE COPIED OR
REPRODUCED IN ANY MANNER WITHOUT THEIR WRITTEN
CONSENT. A LEGAL ACTION AS PER LAW MAY BE INITIATED
AGAINST THE OFFENDER.