


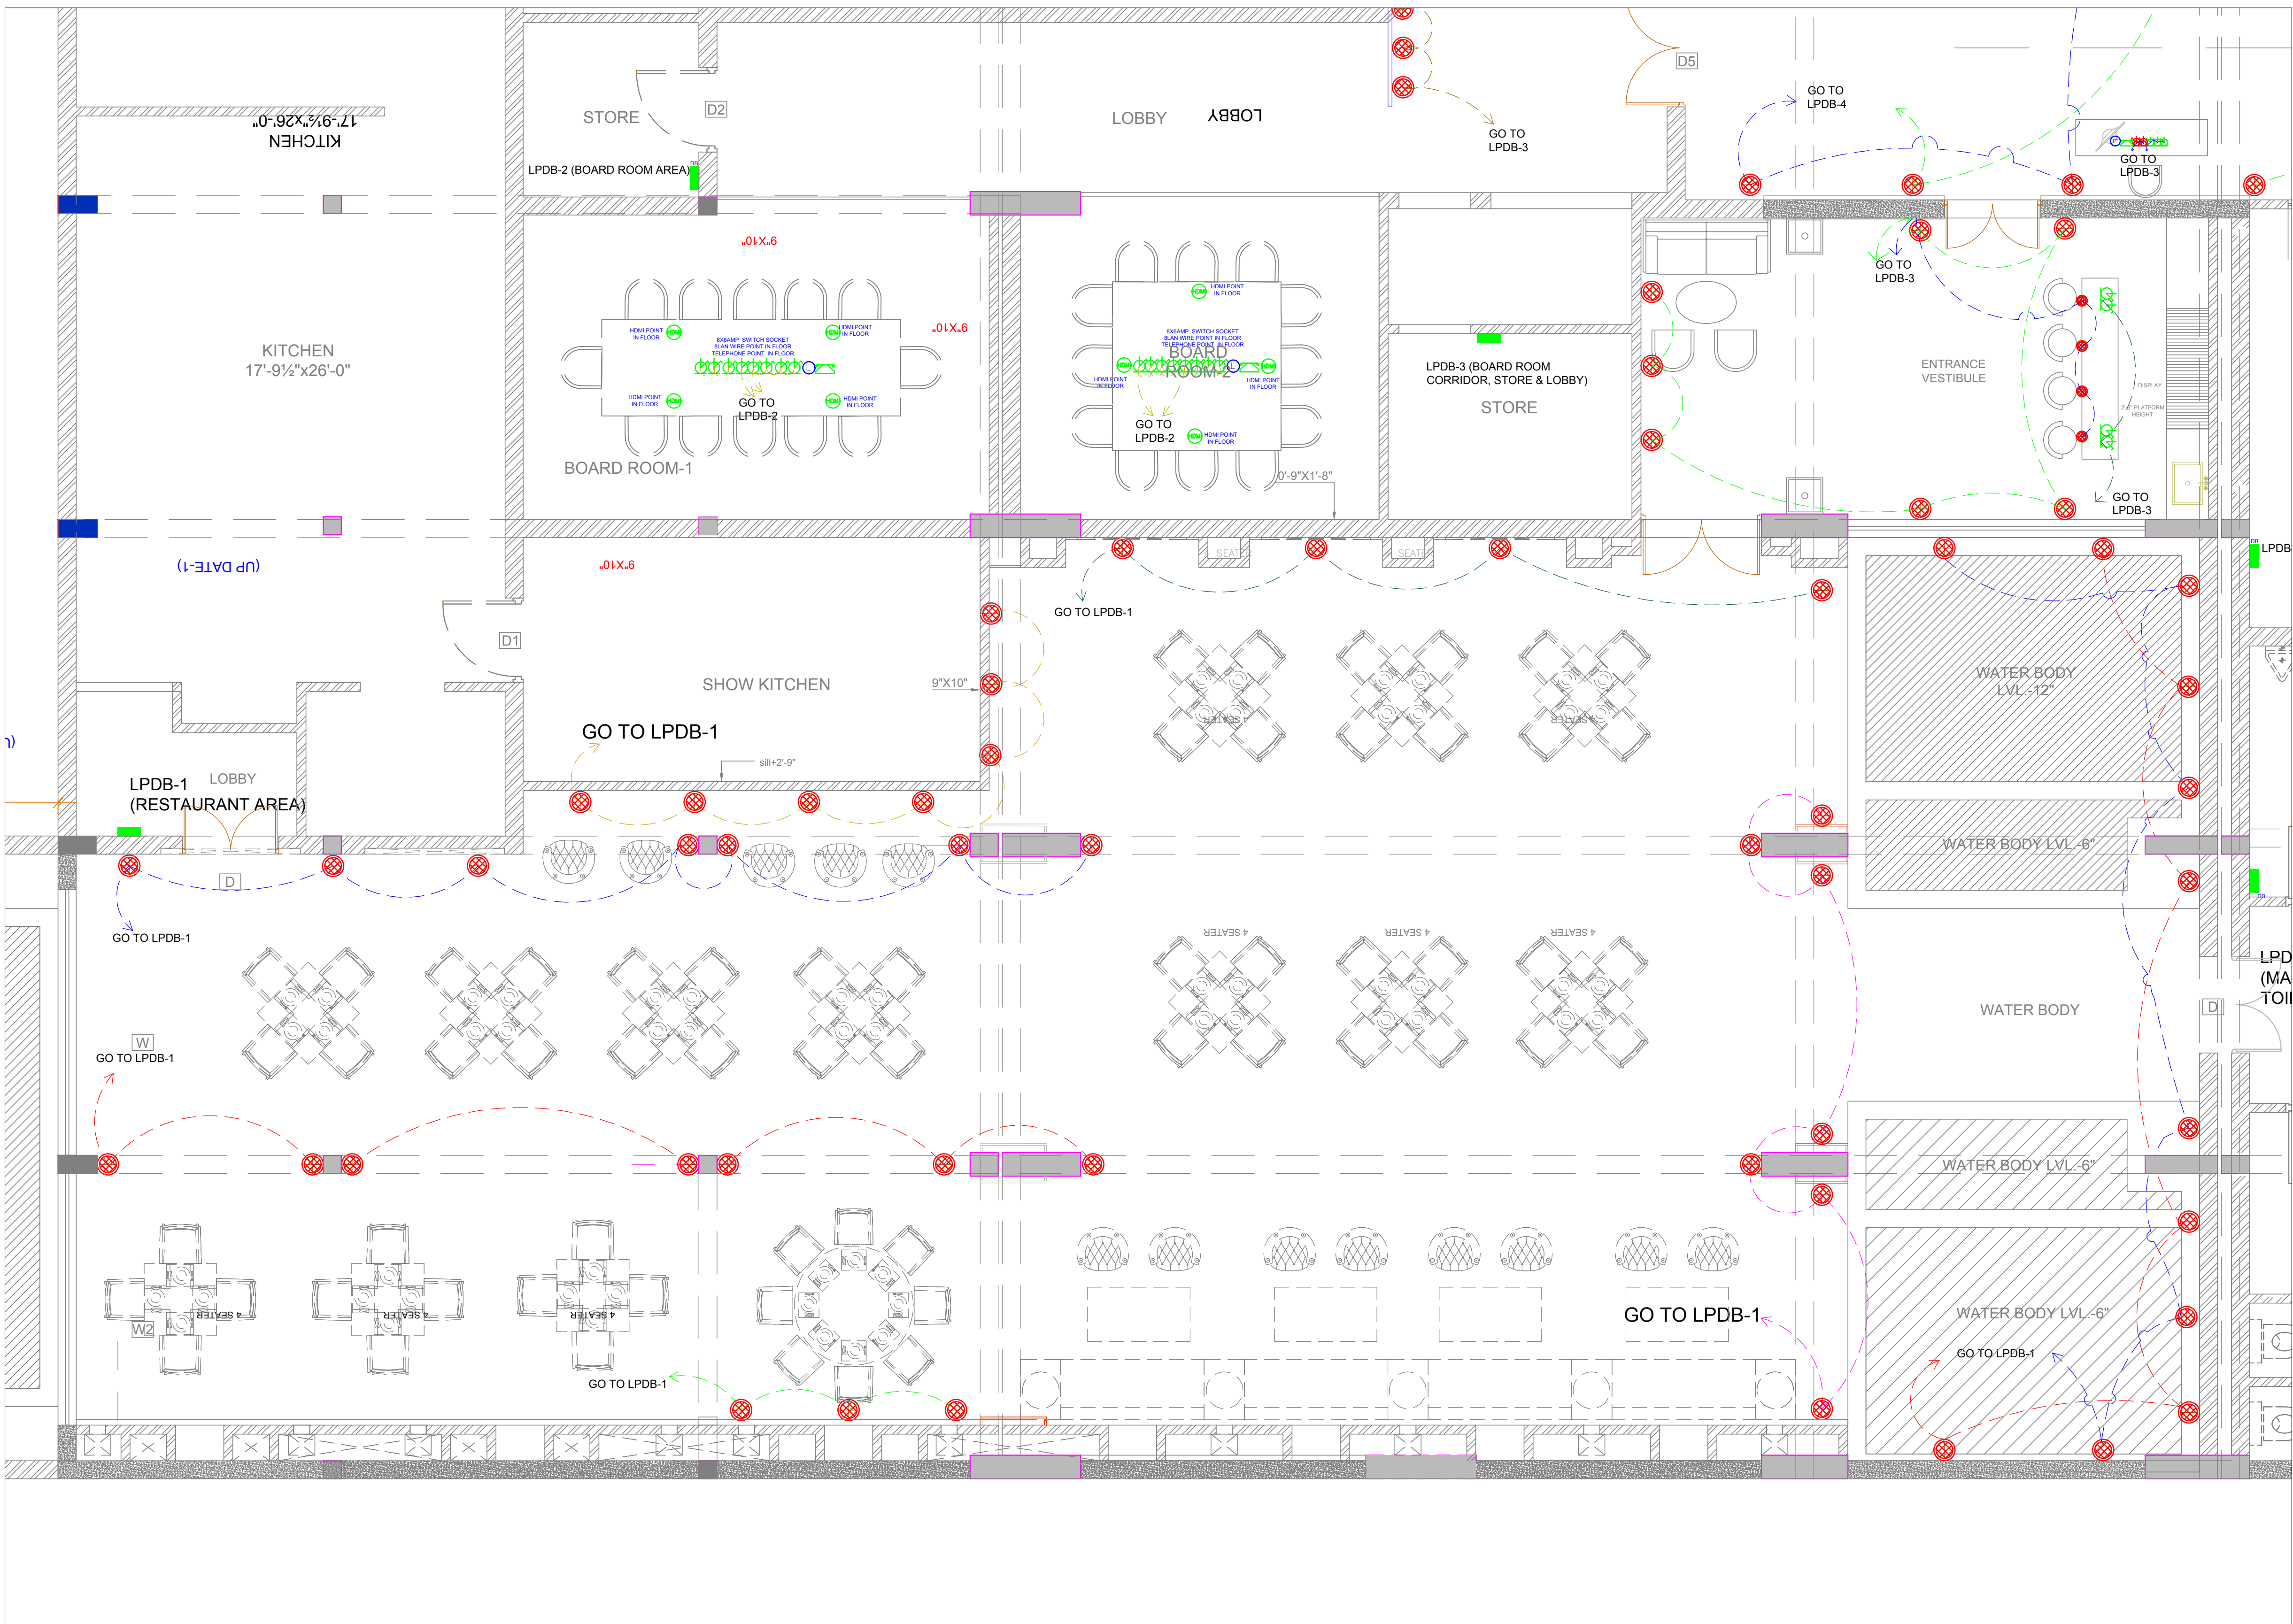

S.NO.	SYMBOL	DESCRIPTION OF ITEM	HT.
1		CEILING FAN	
2		SWITCH BOARD	
3		BRACKET LIGHT	8'-0"
4		RECESSED CIL INTEGRATED	
5		SWITCH SOCKET 16A	
6		SWITCH SOCKET 15A	
7		ANTENNA	
8		TELEPHONE	
9		CHANDILLER	
10		DISTRIBUTION BOX	
11		PICTURE LIGHT	
12		HANGING LIGHT	
13		CHANDILLER	
14		UPLIGHTERS	
15		DOWNLIGHTERS	
16		CONDUIT DISTURB (DND)	
17		CARD HOLDER	
18		AIR CONDITIONER	
19		FOOT LIGHT	

ARCHITECT:
NEERAV GUPTA
L-1, KRISHNA MARG, C- SCHEME,
JAI PUR (302001), RAJASTHAN.
PH.0141-2360825
E-Mail:architect_neeravgupta@yahoo.com

PROJECT:
CLARKS

DRAWING TITLE:
FALKNUMA
ELECTRICAL

DRAWN BY:	SCALE:	DATE:
DEEPIKA	N.T.S.	13-3-2019
CHECKED BY:	NORTH :-	
NEERAV GUPTA	CA/BA/FA/EL/06	

NOTES:
THE COPYRIGHT AND PROPERTY OF THIS DESIGN AND DRAWING BELONGS TO NEERAV GUPTA. IT MUST NOT BE COPIED OR REPRODUCED IN ANY MANNER WITHOUT THEIR WRITTEN CONSENT. A LEGAL ACTION AS PER LAW MAY BE INITIATED AGAINST THE OFFENDER.