
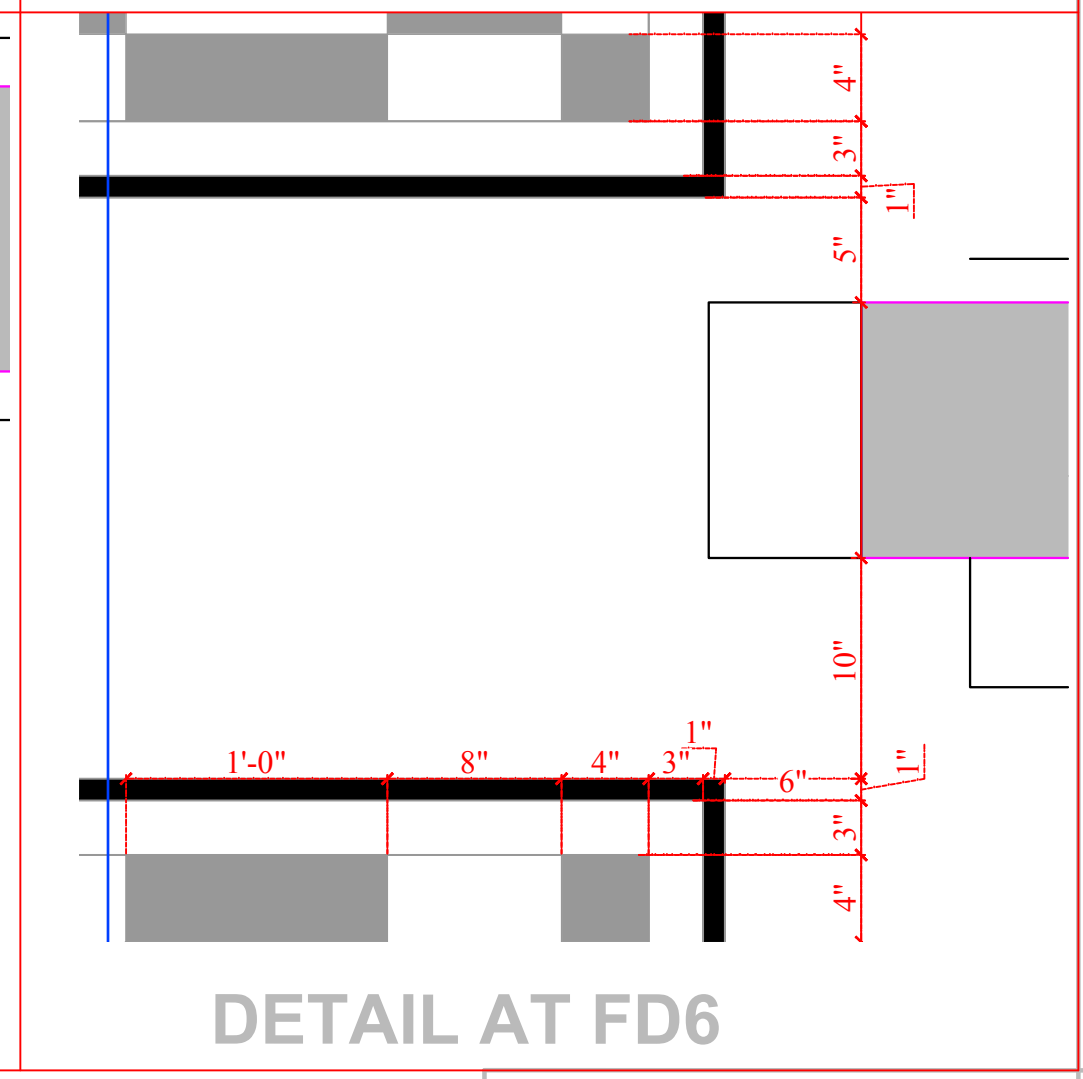
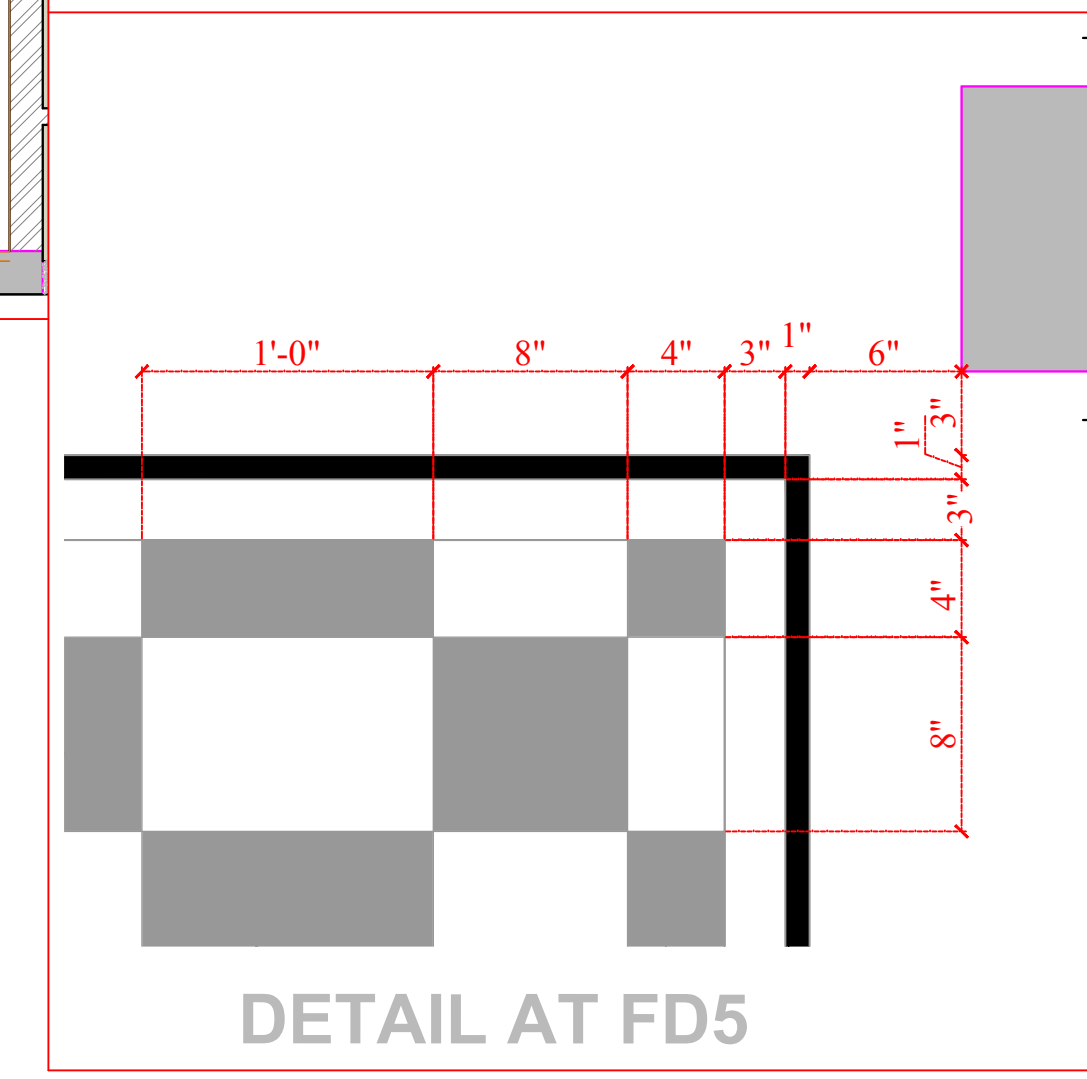


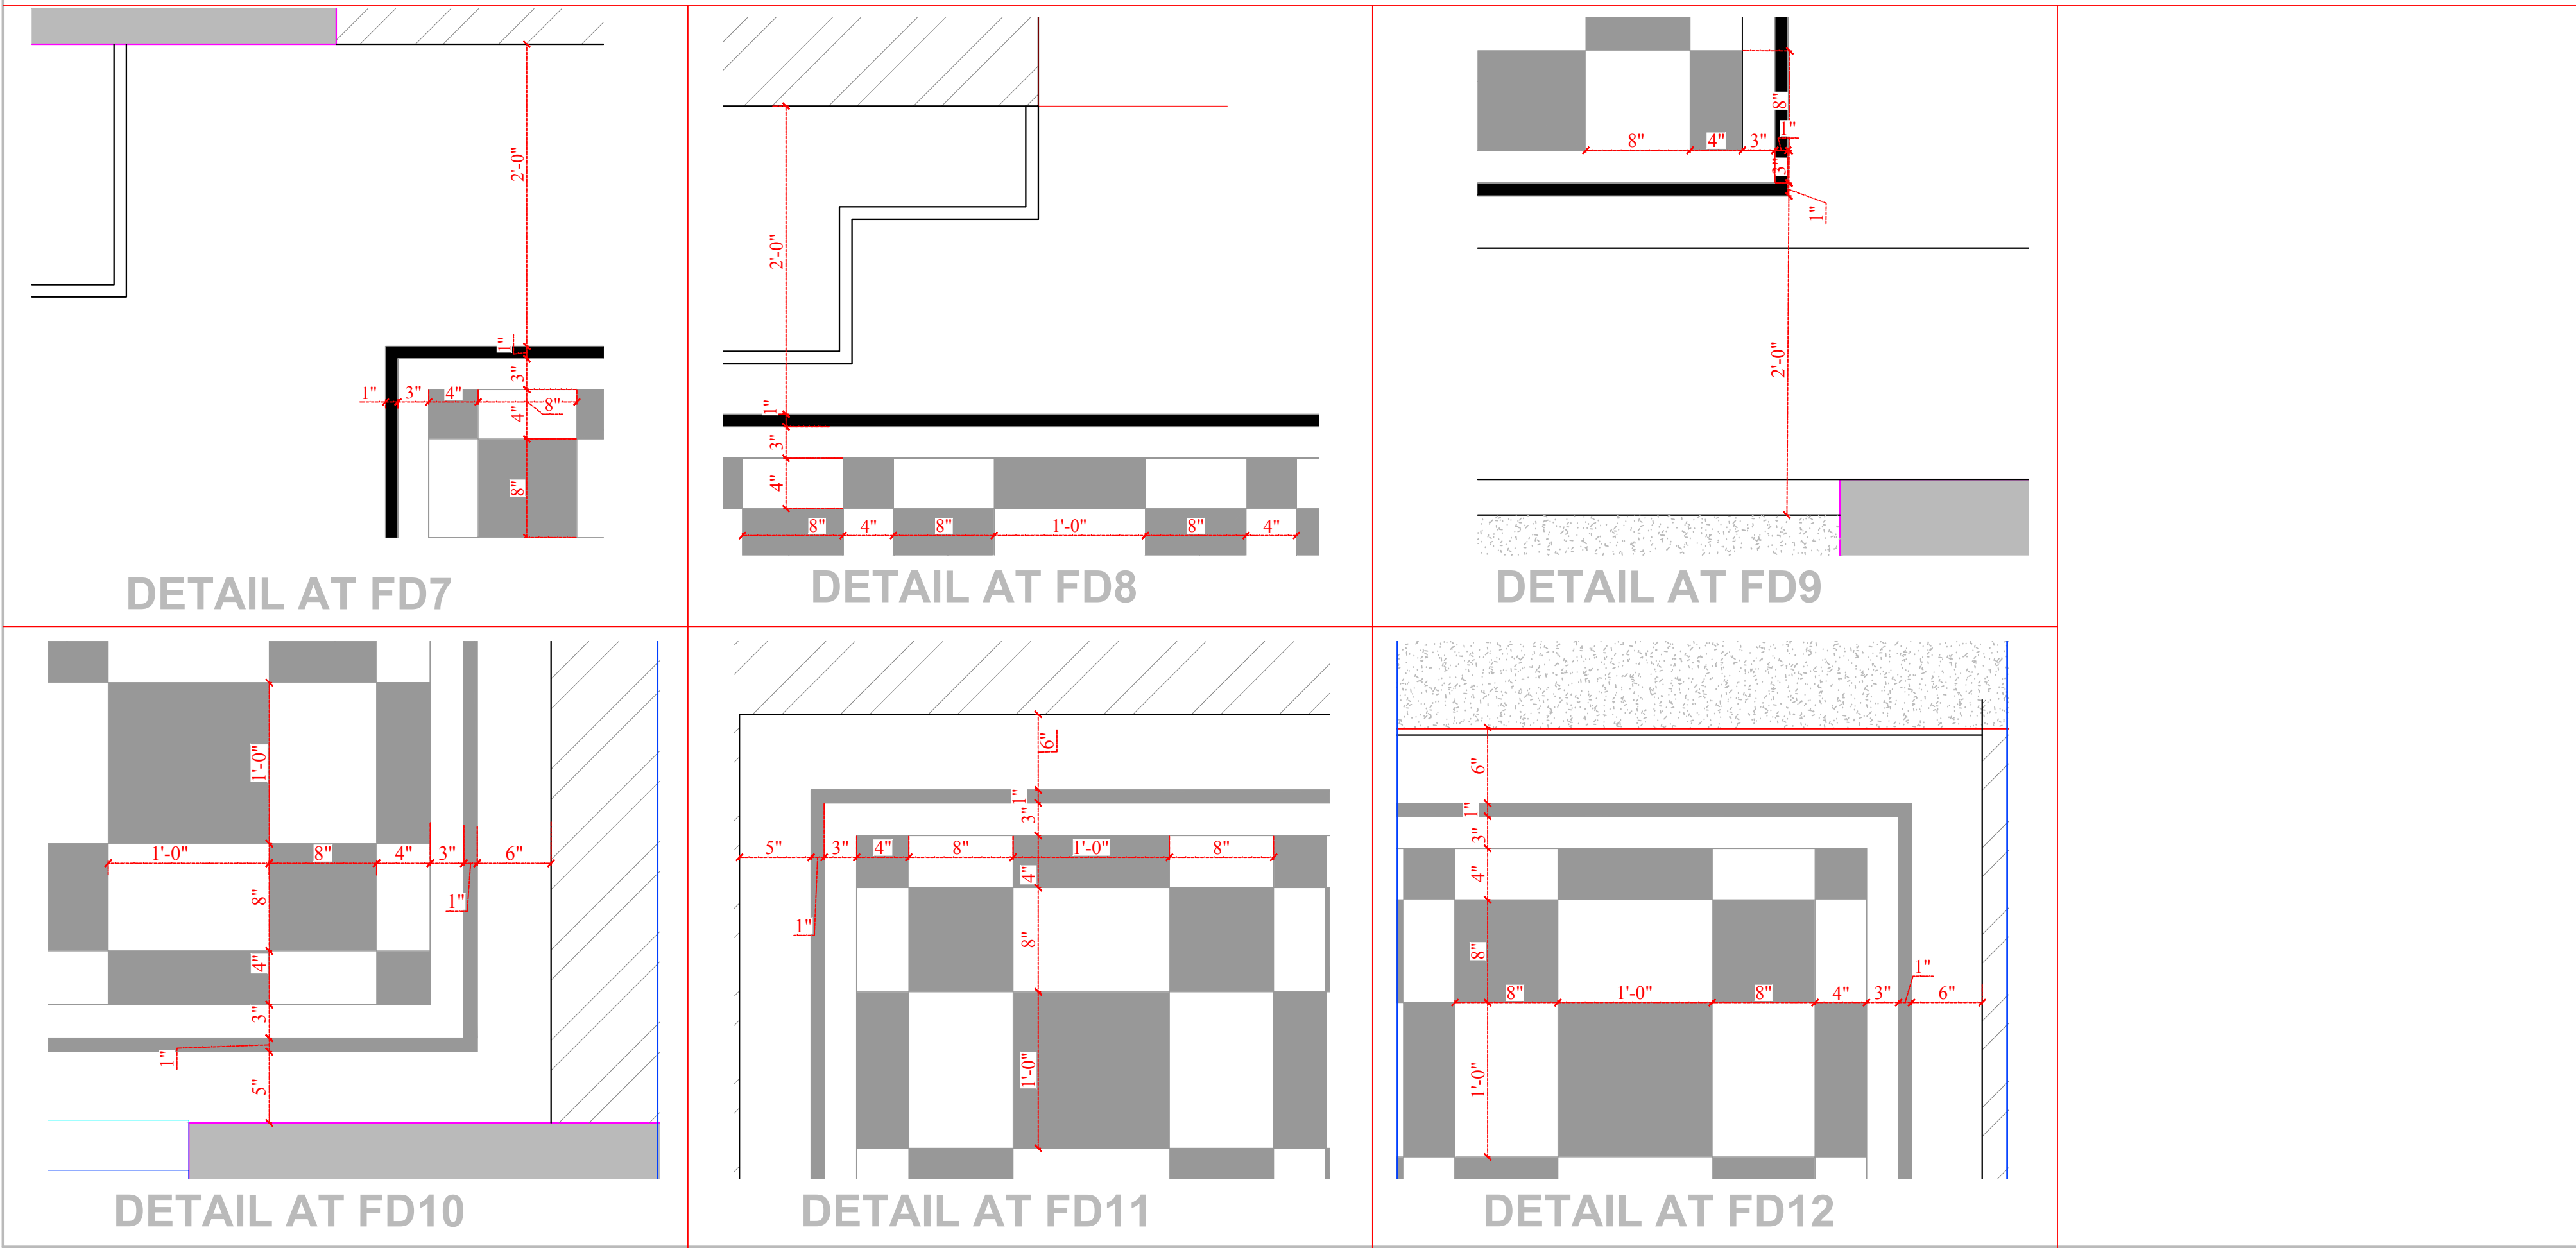

PROJECT:	
CLARKS LUCKNOW	
DRAWING TITLE:	
FLOORING FALAUKNUMAL DETAIL(SHEET 2)	
DRAWN BY:	SCALE:
RISHABH	N.T.S.
	DATE:
	29-03-2019
CHECKED BY:	SHEET NO. :-
NEERAV GUPTA	CA/BA/FLO/03
NOTES: THE COPYRIGHT AND PROPERTY OF THIS DESIGN AND DRAWING BELONGS TO NEERAV GUPTA . IT MUST NOT BE COPIED OR REPRODUCED IN ANY MANNER WITHOUT THEIR WRITTEN CONSENT. A LEGAL ACTION AS PER LAW MAY BE INITIATED AGAINST THE OFFENDER.	