


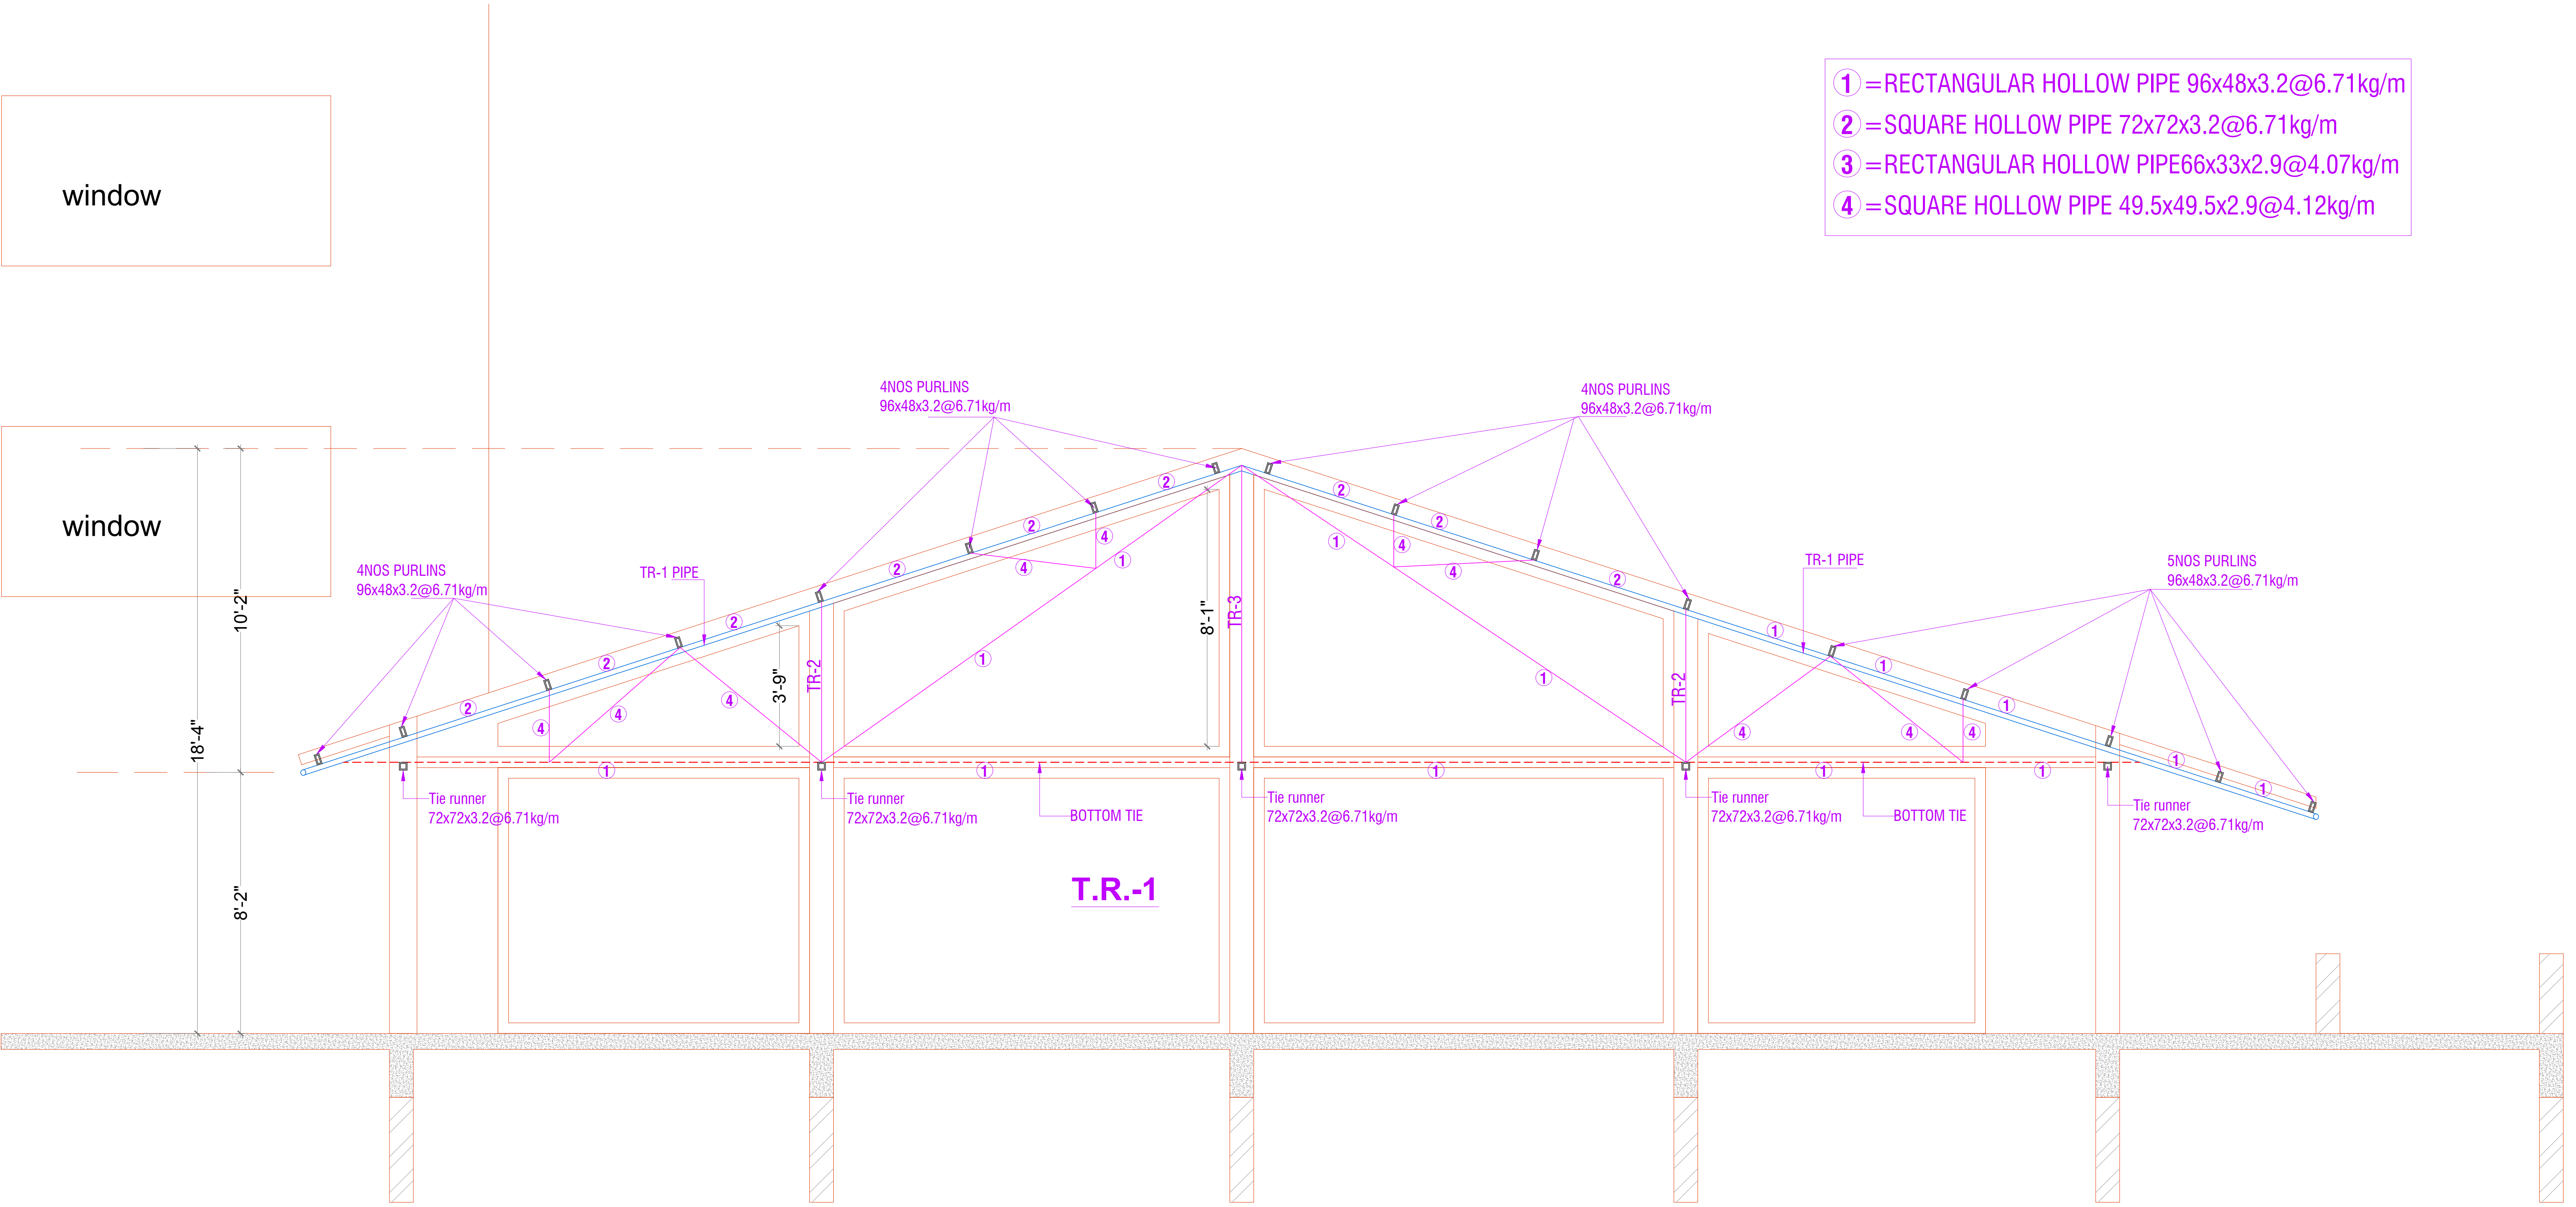

ISSUED TO		ISSUED TO		ISSUED TO		REVISION	DATE	REVISION

FILE LOCATION	

PROJECT:	CLARKS AVADH.
DRAWING TITLE:	TRUSS DETAIL

ARCHITECTS:-	NEERAV GUPTA
STRUCTURAL CONS.	SANRACHNA AMBA BARI, JAIPUR

CADD DEVELOPED.	DRAWING. NO.	DATE:
SHIV		30/01/2019
SCALE		