


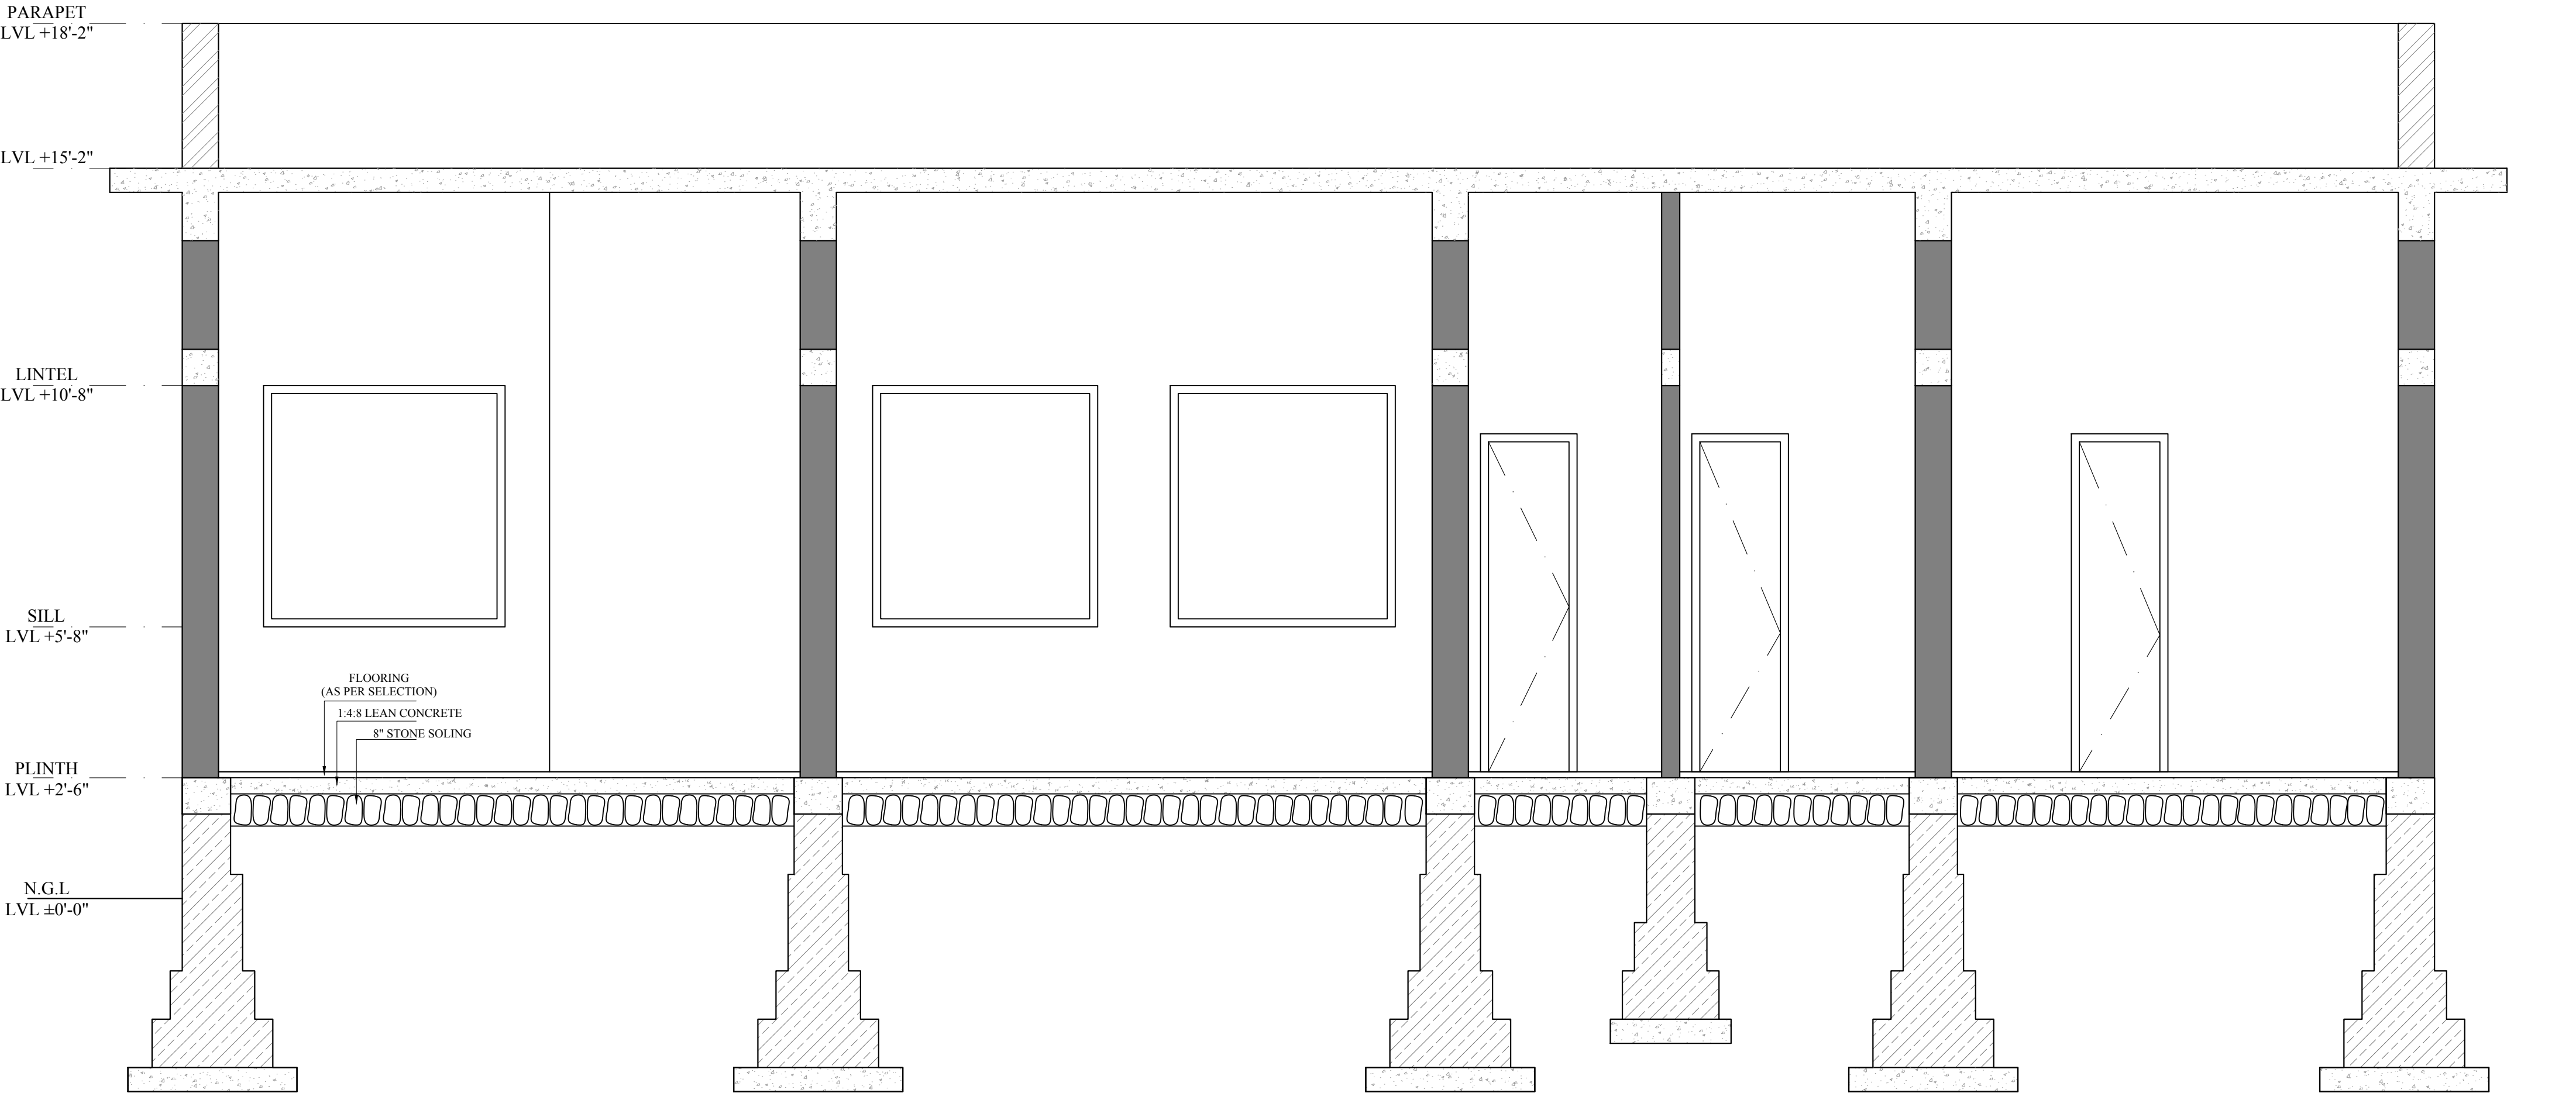

MARKS:

NOTES: * PLEASE DO NOT SCALE ANY DRAWING, ONLY WRITTEN DIMENSIONS ARE TO BE FOLLOWED. * ALL SETTINGS OUT COLUMNS, WALLS, DIMENSION AND LEVELS SHALL BE READ IN CONJUNCTION * WITH STRUCTURAL AND MBE DRAWINGS * FOR ALL OPENINGS, CUTOUTS, DROPS, SUMPS, PITTS, PLEASE REFER CONSULTANT'S DRAWINGS TO BE CONFIRMED BY ARCHITECTS/ ENGINEER INCHARGE.		
REVISION:	REV.	DATE

PROJECT:
CLARK JAWAI KOTHAR, PALI

ARCHITECT:
NEERAV GUPTA CA/2009/44766 L-1, KRISHNA MARG, C- SCHEME, JAIPUR (302001), RAJASTHAN. PH.0141-2360825 E-Mail-ravigupta_15@yahoo.com

DRAWING TITLE:
BUILDING SECTION SECTION AA

DRAWN BY:	SCALE:	DATE:
RISHABH	NTS	23/08/2019
CHECKED BY:	NORTH:	DRAWING NO.:
NEERAV	—	7