


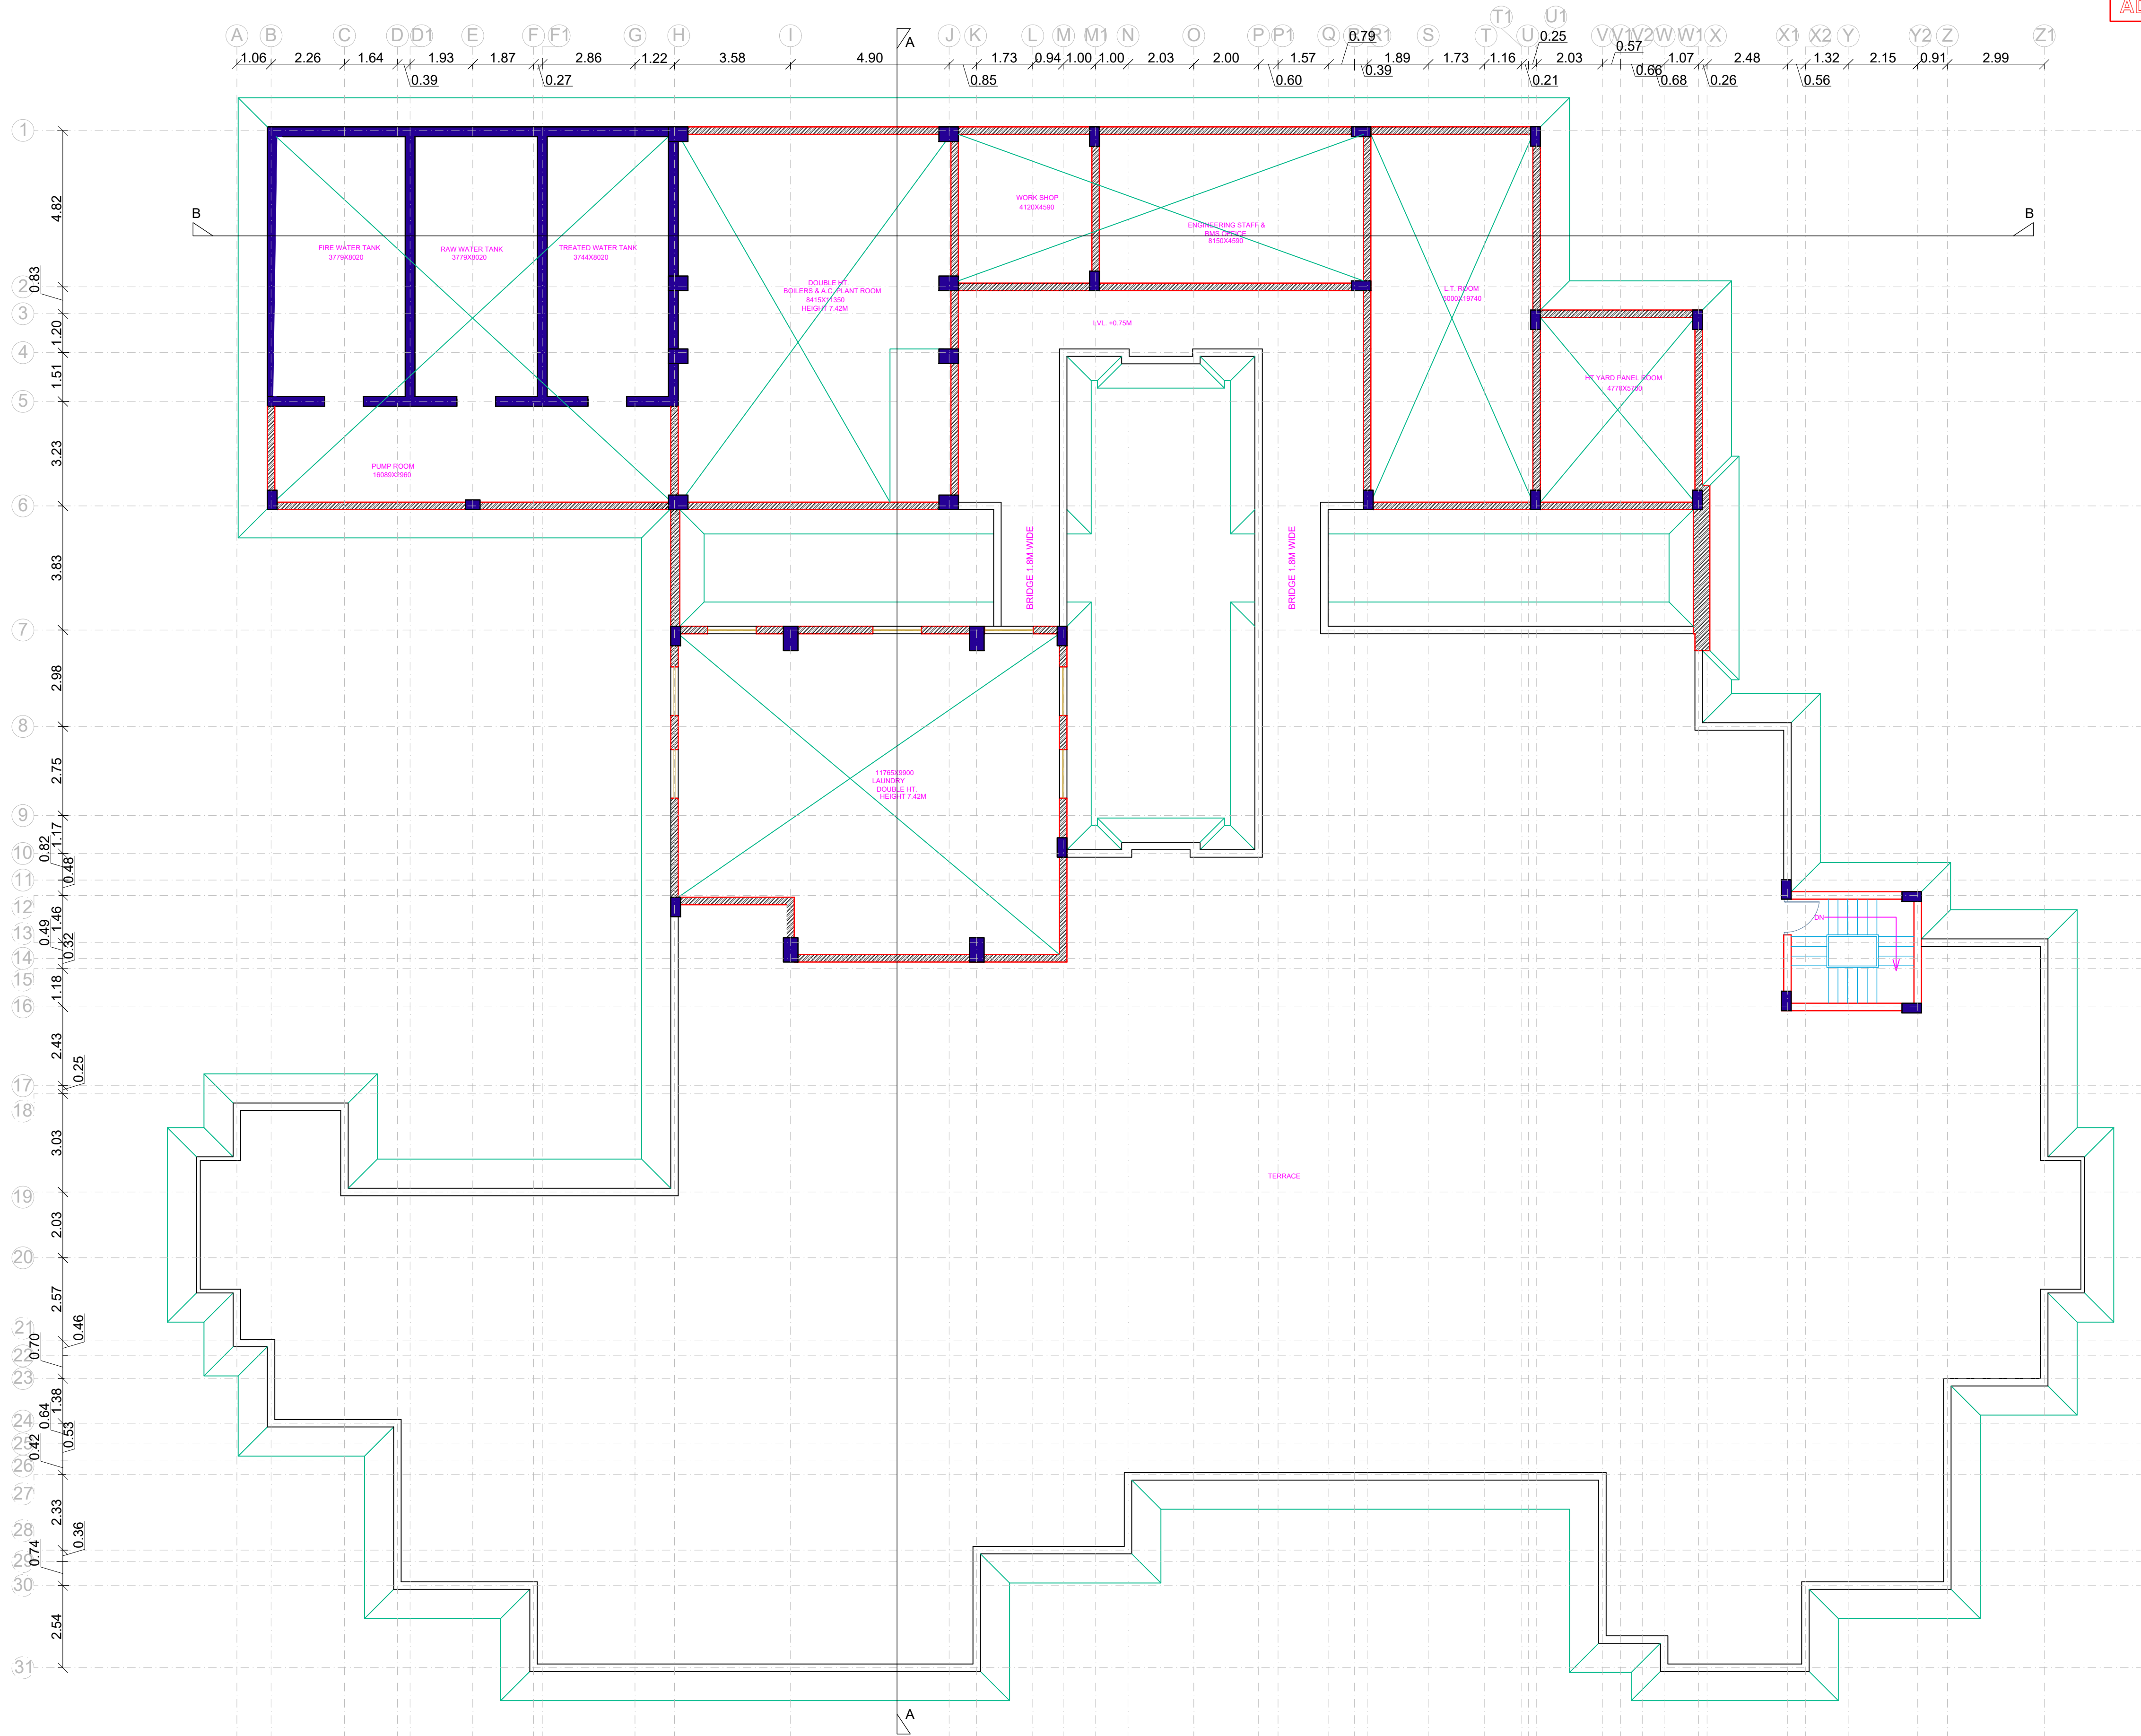


TERRACE PLAN

ADVANCE COPY

DRAWING NO.:
RIL/VAN/BOH/AR/02

DRAWING TITLE:
**B.O.H. & PLANT
ROOM BLOCK - S
(TERRACE PLAN)**

NOTES:
* PLEASE DO NOT SCALE ANY DRAWING, ONLY WRITTEN DIMENSIONS ARE TO BE FOLLOWED.
* THE COPYRIGHT AND PROPERTY OF THIS DESIGN AND DRAWING BELONGS TO
* RAVI KUMAR GUPTA. IT MUST NOT BE COPIED OR REPRODUCED IN ANY MANNER WITHOUT THEIR
* WRITTEN CONSENT. A LEGAL ACTION AS PER LAW MAY BE INITIATED AGAINST THE OFFENDER.
* ALL SETTINGS OUT COLUMNS, WALLS, DIMENSION AND LEVELS SHALL BE READ IN CONDUCTION
* WITH STRUCTURAL AND MEI DRAWINGS.
* FOR ALL OPENINGS, CUTOUTS, DROPS, SLUPS, FITS, PLEASE REFER CONSULTANTS
* DRAWINGS TO BE COVERED BY ARCHITECTS/ENGINEER INCHARGE
* ALL DIMENSIONS ARE IN M OR SPECIFIED OTHERWISE

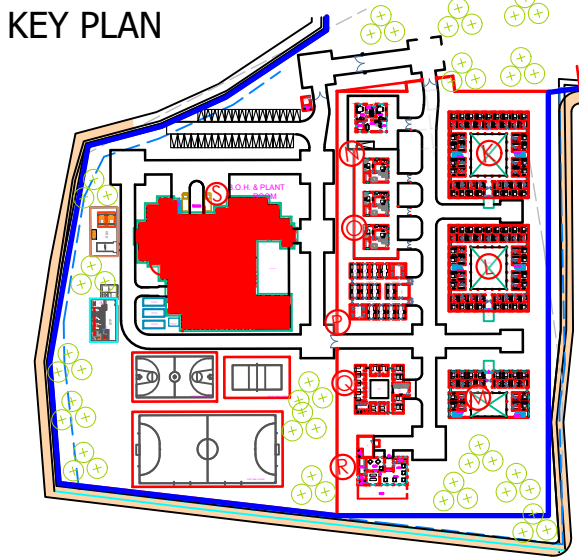

REVISION		
S.NO.	REVISION NO.	DATE

PROJECT:
**RESORT AT JUNAGADH
GUJARAT,INDIA**

ARCHITECT:
RAVI KUMAR GUPTA
CA/83/7739
L-1, KRISHNA MARG, C- SCHEME,
JAIPUR (302001), RAJASTHAN.
PH.0141-2360825 E-Mail-ravigupta_15@yahoo.com

STRUCTURE :

M.E.P CONSULTANT :

LANDSCAPE

DRAWN BY: UMESH KUMAWAT	SCALE: NTS	DATE: 22/01/2021
CHECKED BY: RAVI K. GUPTA	NORTH :	