


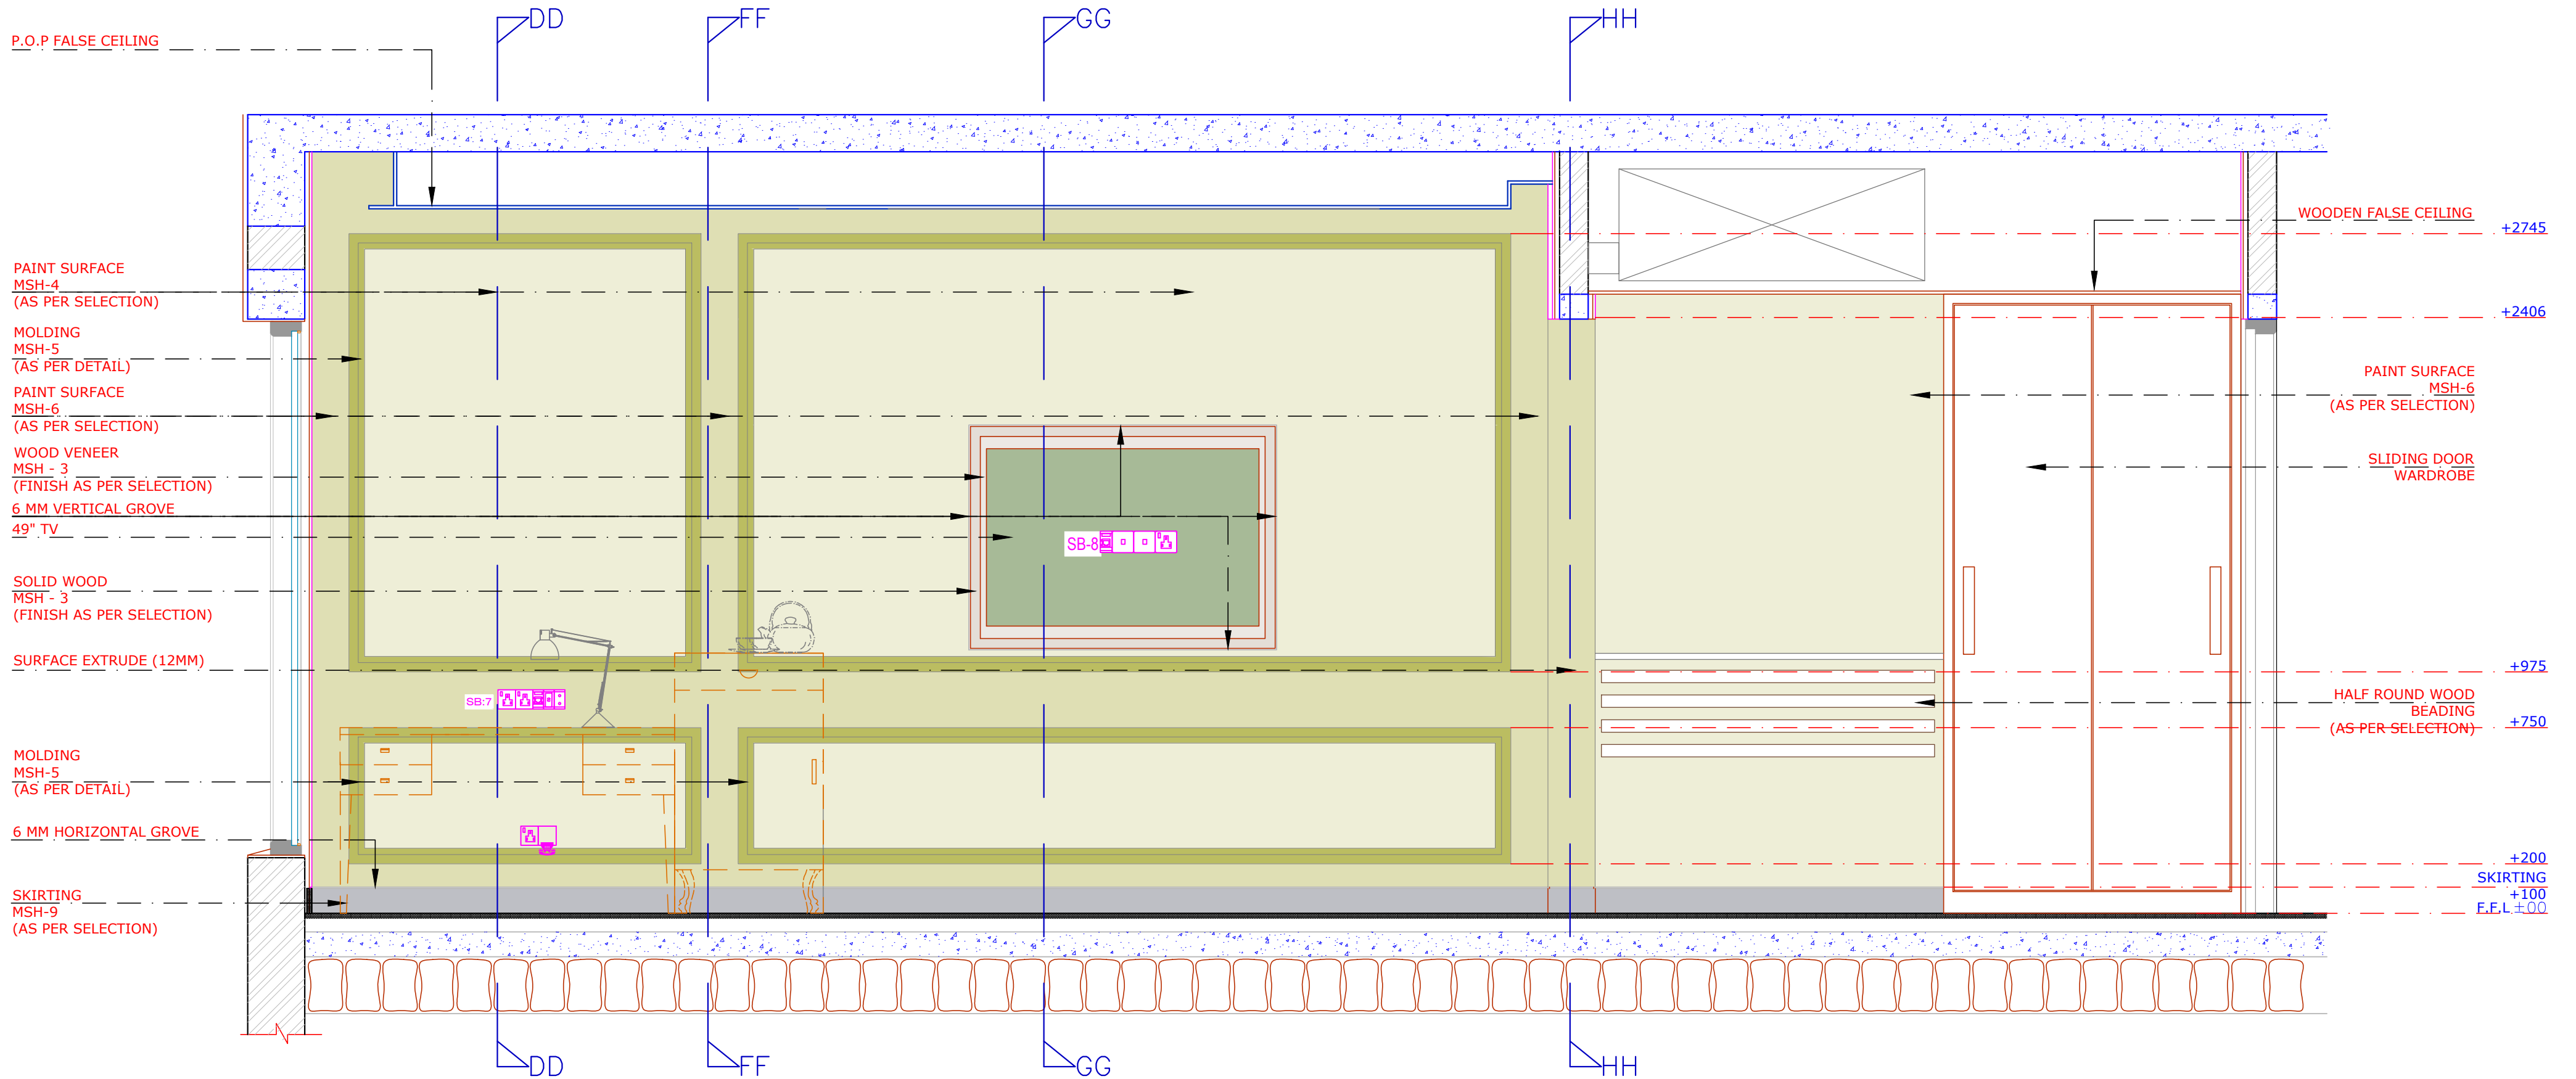

ELEVATION C

ARCHITECT:			
RAVI KUMAR GUPTA			
CA/83/7739			
L-1, KRISHNA MARG, C- SCHEME,			
JAIPUR (302001), RAJASTHAN, PH. 0141-2360835			
© 2020 architect, raviguptaarchitects.com			
PROJECT:			
AMARA SELECTION BY			
IHCL			
LOCATION:			
JAIPUR			
DRAWING TITLE :			
KING ROOM TYPE 1			
WALL ELEVATION C			
DRAWN BY:	SCALE:	DATE:	NORTH:
RISHABH	N.T.S	02-01-20	
CHECKED BY:	G/R/M/W/A		
NEERAV GUPTA			
NOTE:			
ALL DIMENSIONS ARE IN METERS AND ALL DIMENSIONS ARE SHOWN IN METERS TO TWO DECIMALS. ALL DIMENSIONS ARE TO FACE UNLESS SPECIFIED OTHERWISE.			