


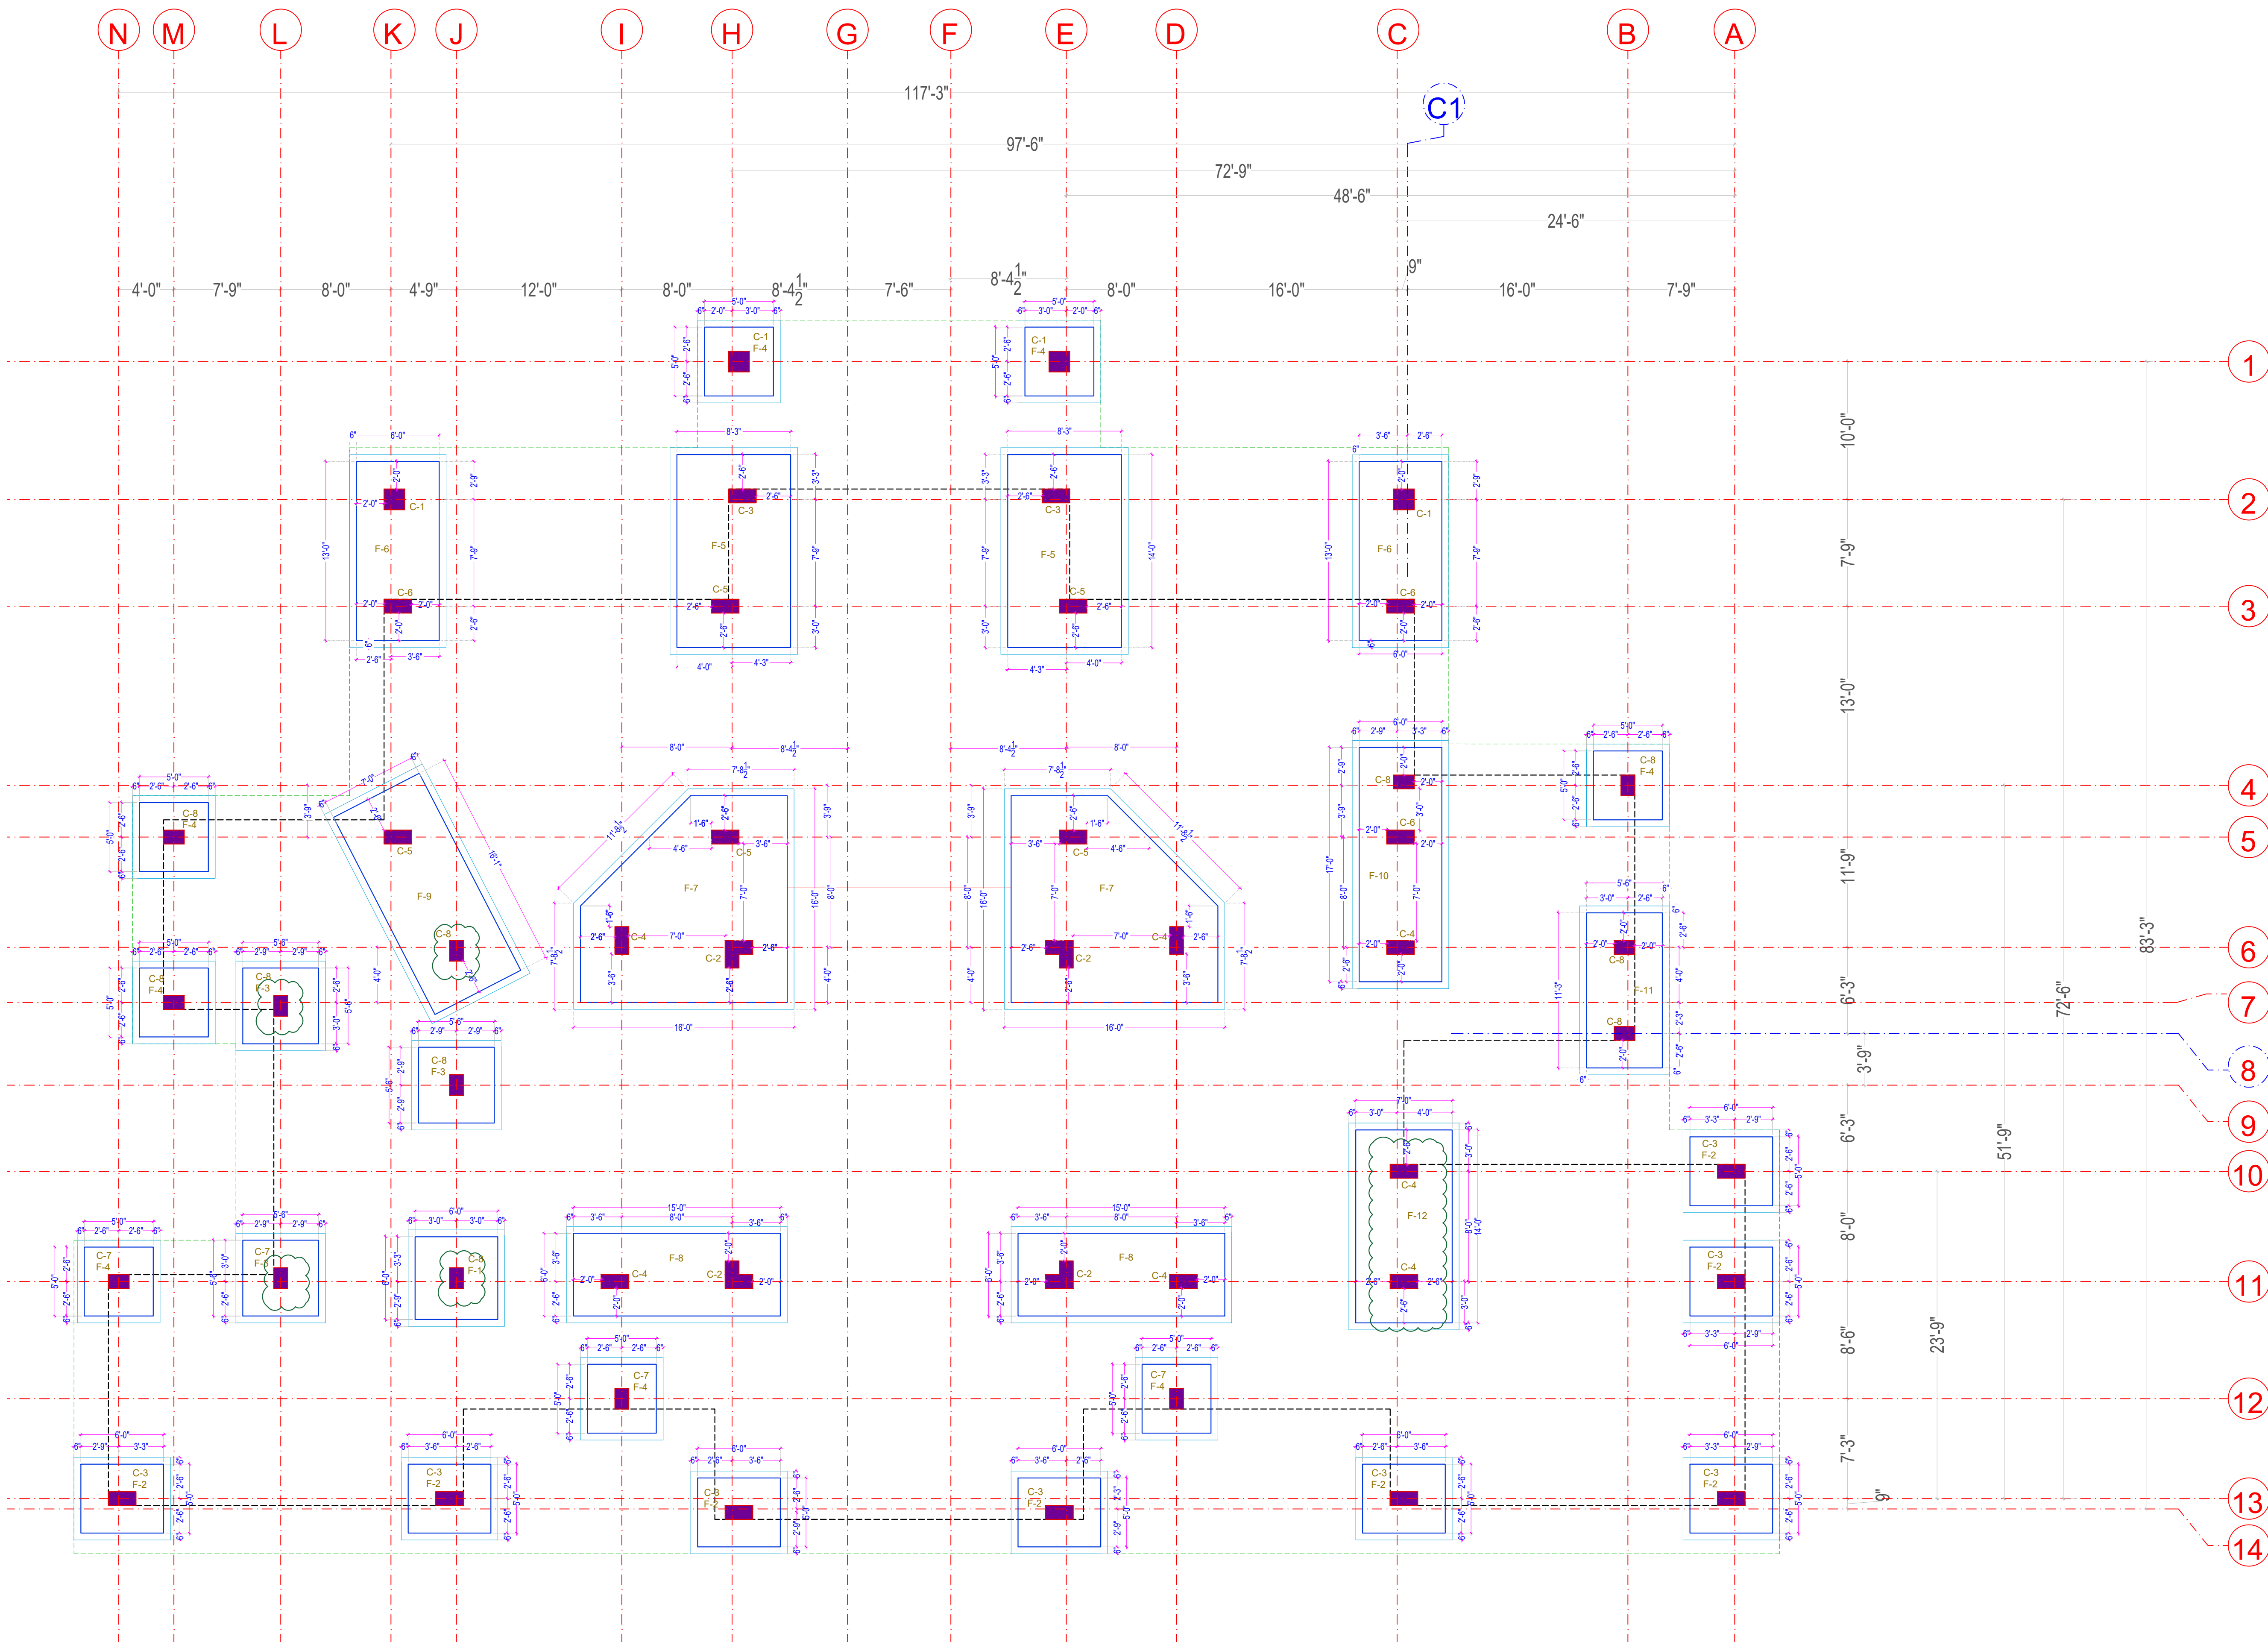

ADVANCE COPY



KEY PLAN

ARCHITECT:

RAVI KUMAR GUPTA

CA/83/7739

L-1, KRISHNA MARG, C-SCHEME,
JAIPUR (302001), RAJASTHAN,
PH.0141-2360825 E-Mail-ravigupta_15@yahoo.com

PROJECT:

RESIDENCE

DRAWING TITLE:

FOOTING PLAN

DRAWN BY:

NAMAN

SCALE:

04

DATE:

30.03.2022

CHECKED BY:

NEERAV GUPTA

DRAWING NO.:

04

NORTH

NOTES:

THE COPYRIGHT AND PROPERTY OF THIS DESIGN AND DRAWING
BELONGS TO RAVI KUMAR GUPTA. IT MUST NOT BE COPIED OR
REPRODUCED IN ANY MANNER WITHOUT THEIR WRITTEN
CONSENT. A LEGAL ACTION AS PER LAW MAY BE INITIATED
AGAINST THE OFFENDER.

OWNER: