


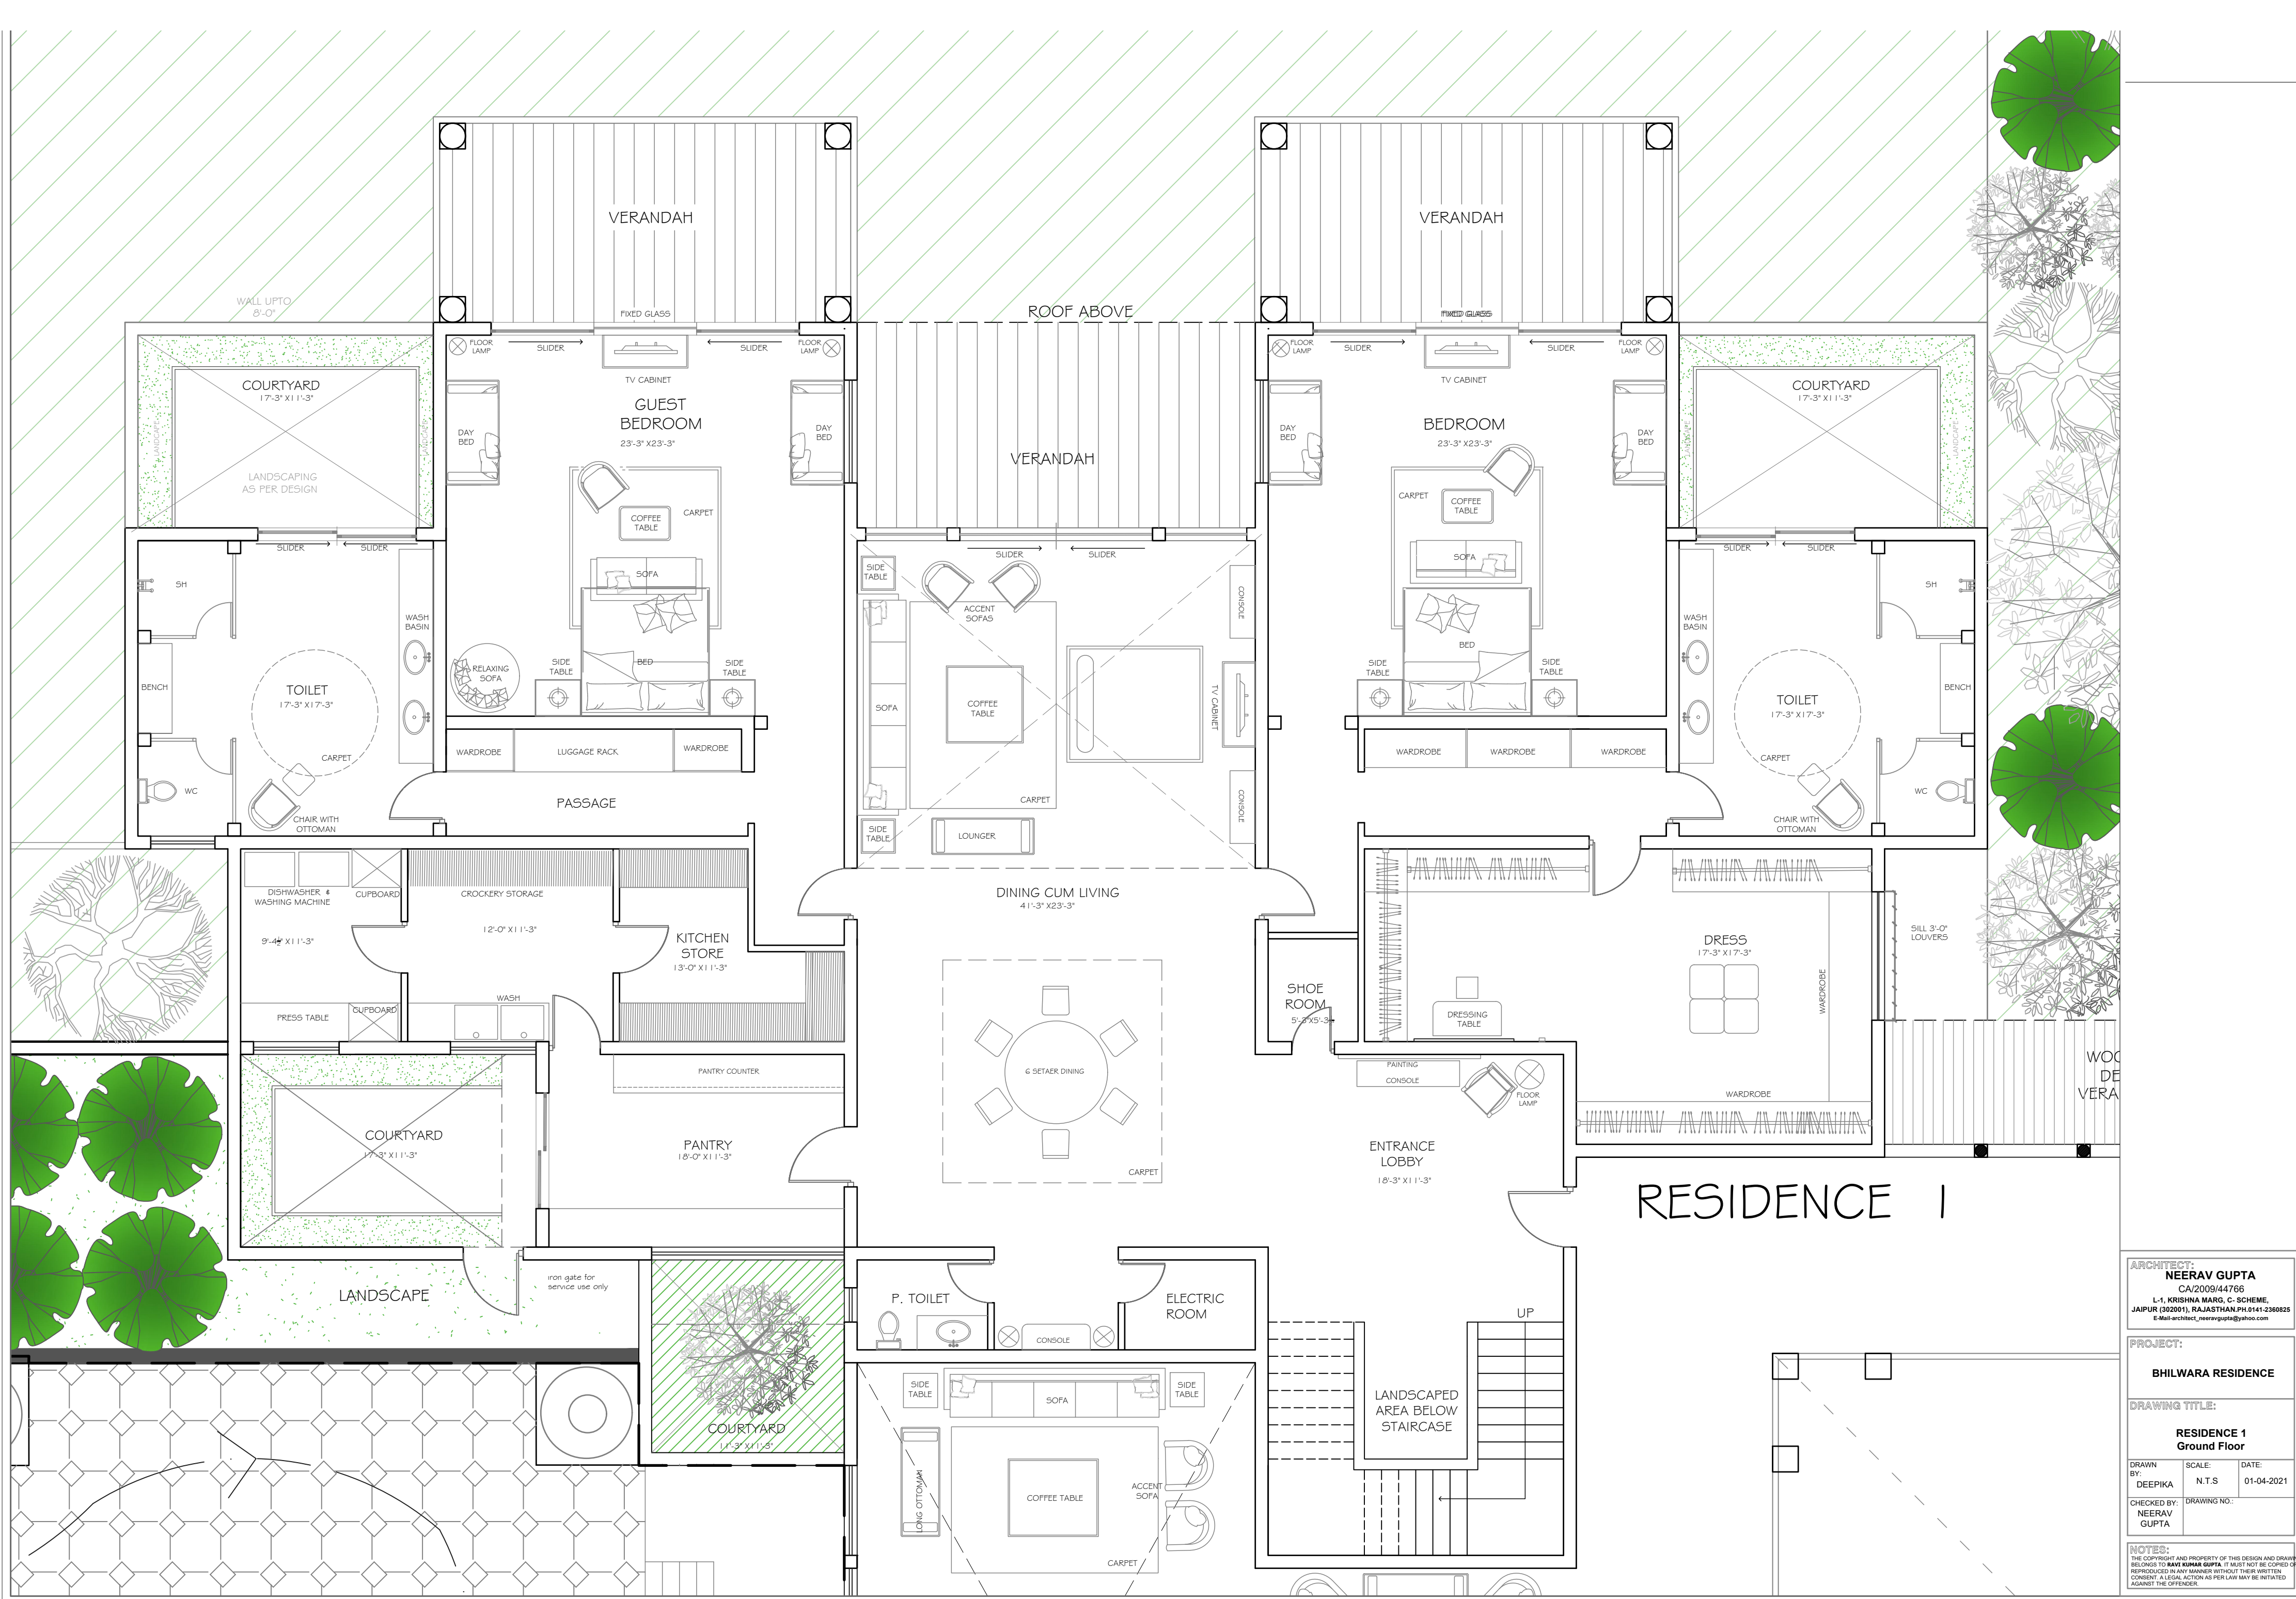


ARCHITECT:
NEERAV GUPTA
CA/2009/44766
L-1, KRISHNA MARG, C-SCHEME,
JAIPUR (302001), RAJASTHAN.PH.0141-2360825
E-Mail-architect_neeravgupta@yahoo.com

PROJECT:
BHILWARA RESIDENCE

DRAWING TITLE:
**RESIDENCE 1
Ground Floor**

DRAWN BY: DEEPIKA	SCALE: N.T.S	DATE: 01-04-2021
CHECKED BY: NEERAV GUPTA	DRAWING NO.:	

NOTES:
THE COPYRIGHT AND PROPERTY OF THIS DESIGN AND DRAWING
BELONGS TO RAVI KUMAR GUPTA. IT MUST NOT BE COPIED OR
REPRODUCED IN ANY MANNER WITHOUT THEIR WRITTEN
CONSENT. A LEGAL ACTION AS PER LAW MAY BE INITIATED
AGAINST THE OFFENDER.

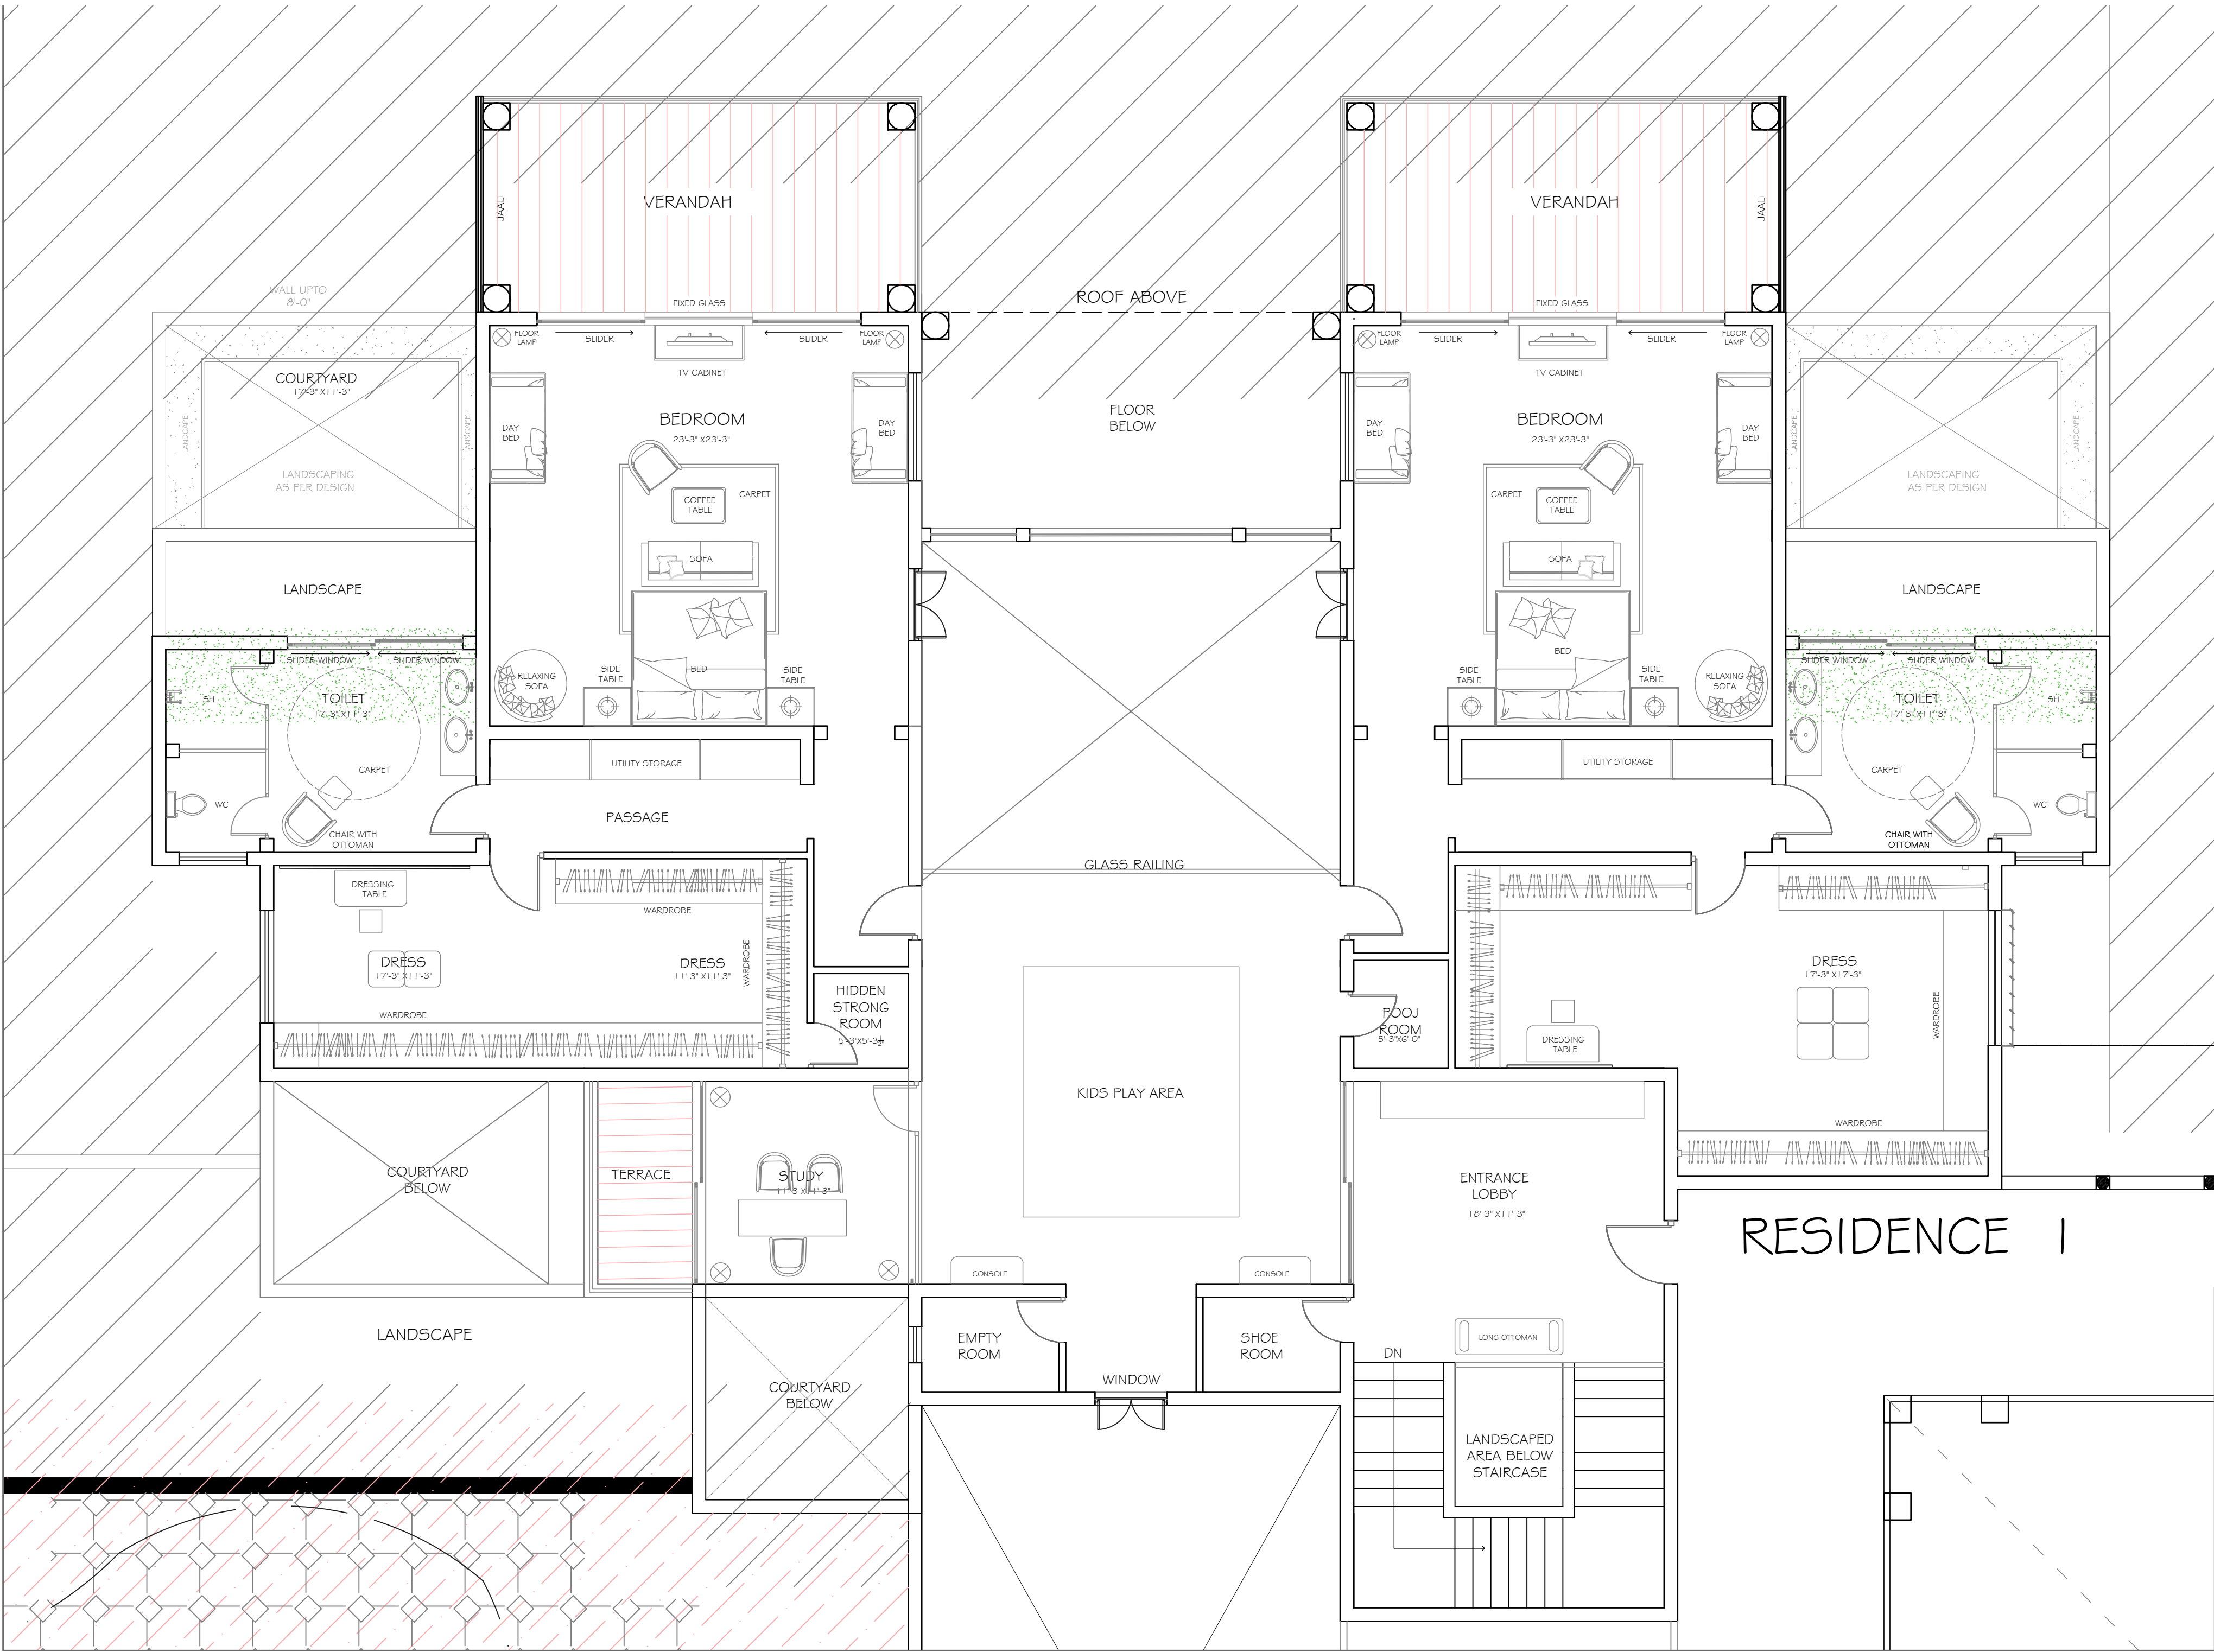

ARCHITECT:
NEERAV GUPTA
 CA/2009/44766
 L-1, KRISHNA MARG, C-SCHEME,
 JAIPUR (302001), RAJASTHAN.PH.0141-2360825
 E-Mail-architect_neeravgupta@yahoo.com

PROJECT:
BHILWARA RESIDENCE

DRAWING TITLE:
RESIDENCE 1
First Floor

DRAWN BY: DEEPIKA
CHECKED BY: NEERAV GUPTA

SCALE: N.T.S.
DATE: 01-04-2021

NOTES:
 THE COPYRIGHT AND PROPERTY OF THIS DESIGN AND DRAWING
 BELONGS TO RAVI KUMAR GUPTA. IT MUST NOT BE COPIED OR
 REPRODUCED IN ANY MANNER WITHOUT THEIR WRITTEN
 CONSENT. A LEGAL ACTION AS PER LAW MAY BE INITIATED
 AGAINST THE OFFENDER.