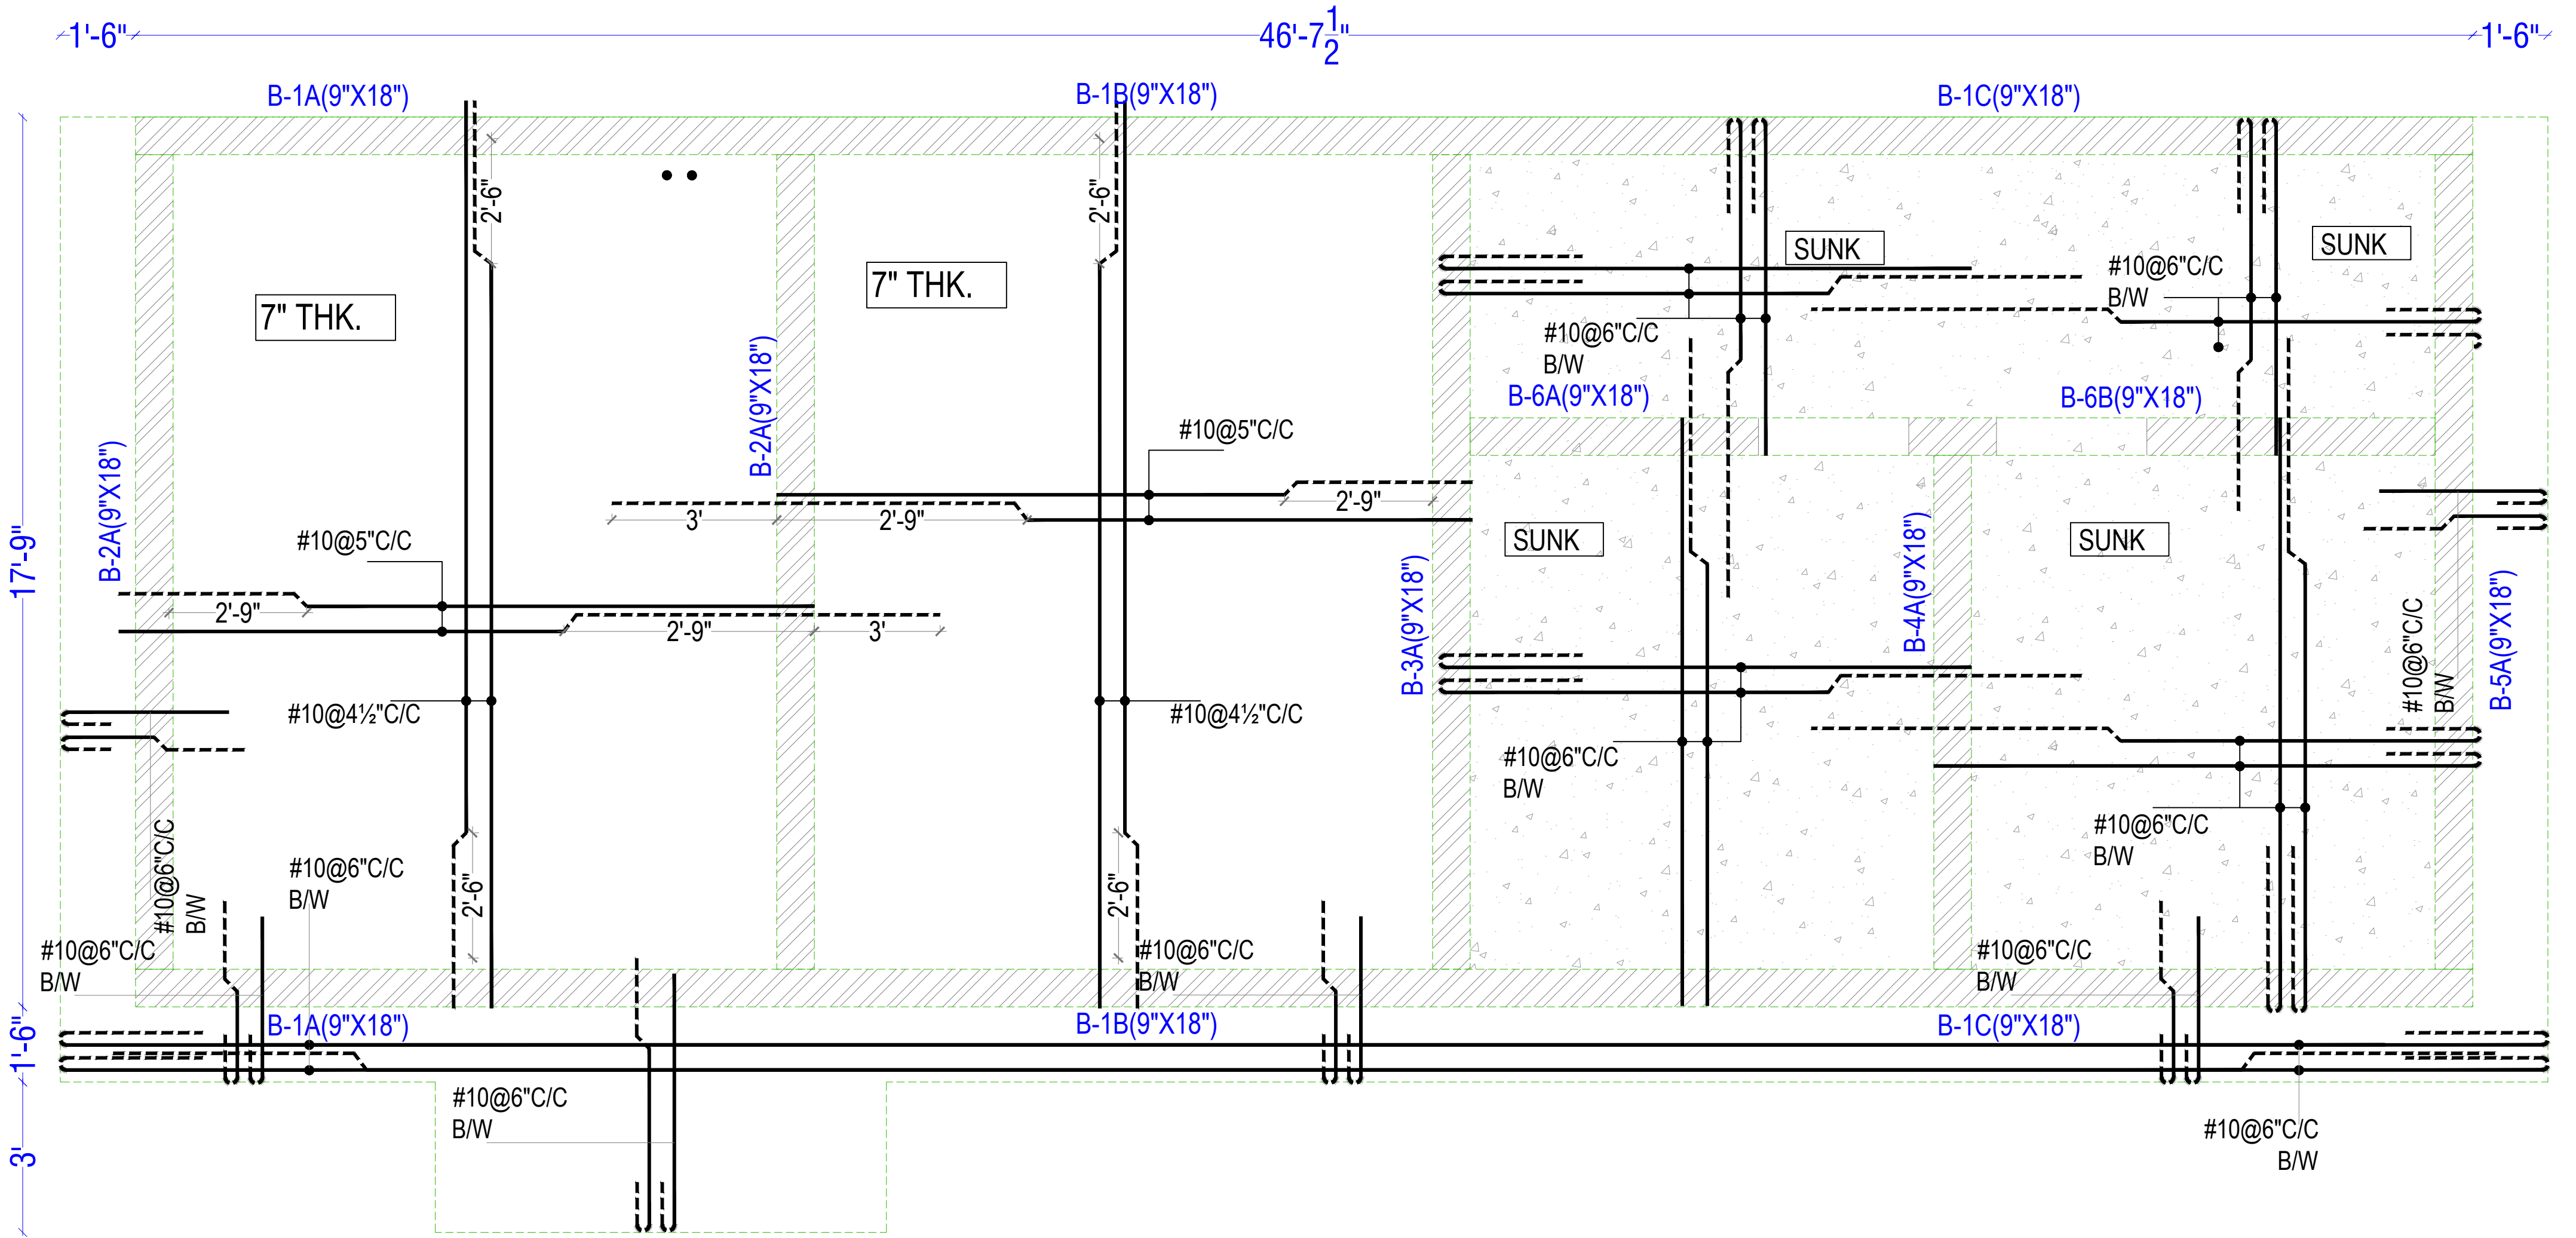


MARKS:	NOTES: * PLEASE DO NOT SCALE ANY DRAWING, ONLY WRITTEN DIMENSIONS ARE TO BE FOLLOWED. * ALL SETTINGS OUT COLUMNS, WALLS, DIMENSION AND LEVELS SHALL BE READ IN CONDUCTION * WITH STRUCTURAL AND R/E DRAWINGS * FOR ALL OPENINGS, CUTOUTS, DROPS, SUMPS, PITS, PLEASE REFER CONSULTANT'S DRAWINGS TO BE CONFIRMED BY ARCHITECTS/ ENGINEER INCHARGE.	REVISION:		PROJECT: CLARK JAWAI KOTHAR, PALI	ARCHITECT: NEERAV GUPTA CA/2009/44766 L-1, KRISHNA MARG, C- SCHEME, JAIPUR (302001), RAJASTHAN. PH.0141-2360825 E-Mail-ravigupta_15@yahoo.com	DRAWING TITLE: GROUND FLOOR ROOF DETAIL	DRAWN BY: RISHABH	SCALE: NTS	DATE: 23/08/2019
		REV.	DATE				CHECKED BY: NEERAV	NORTH:	DRAWING NO.:
									6