


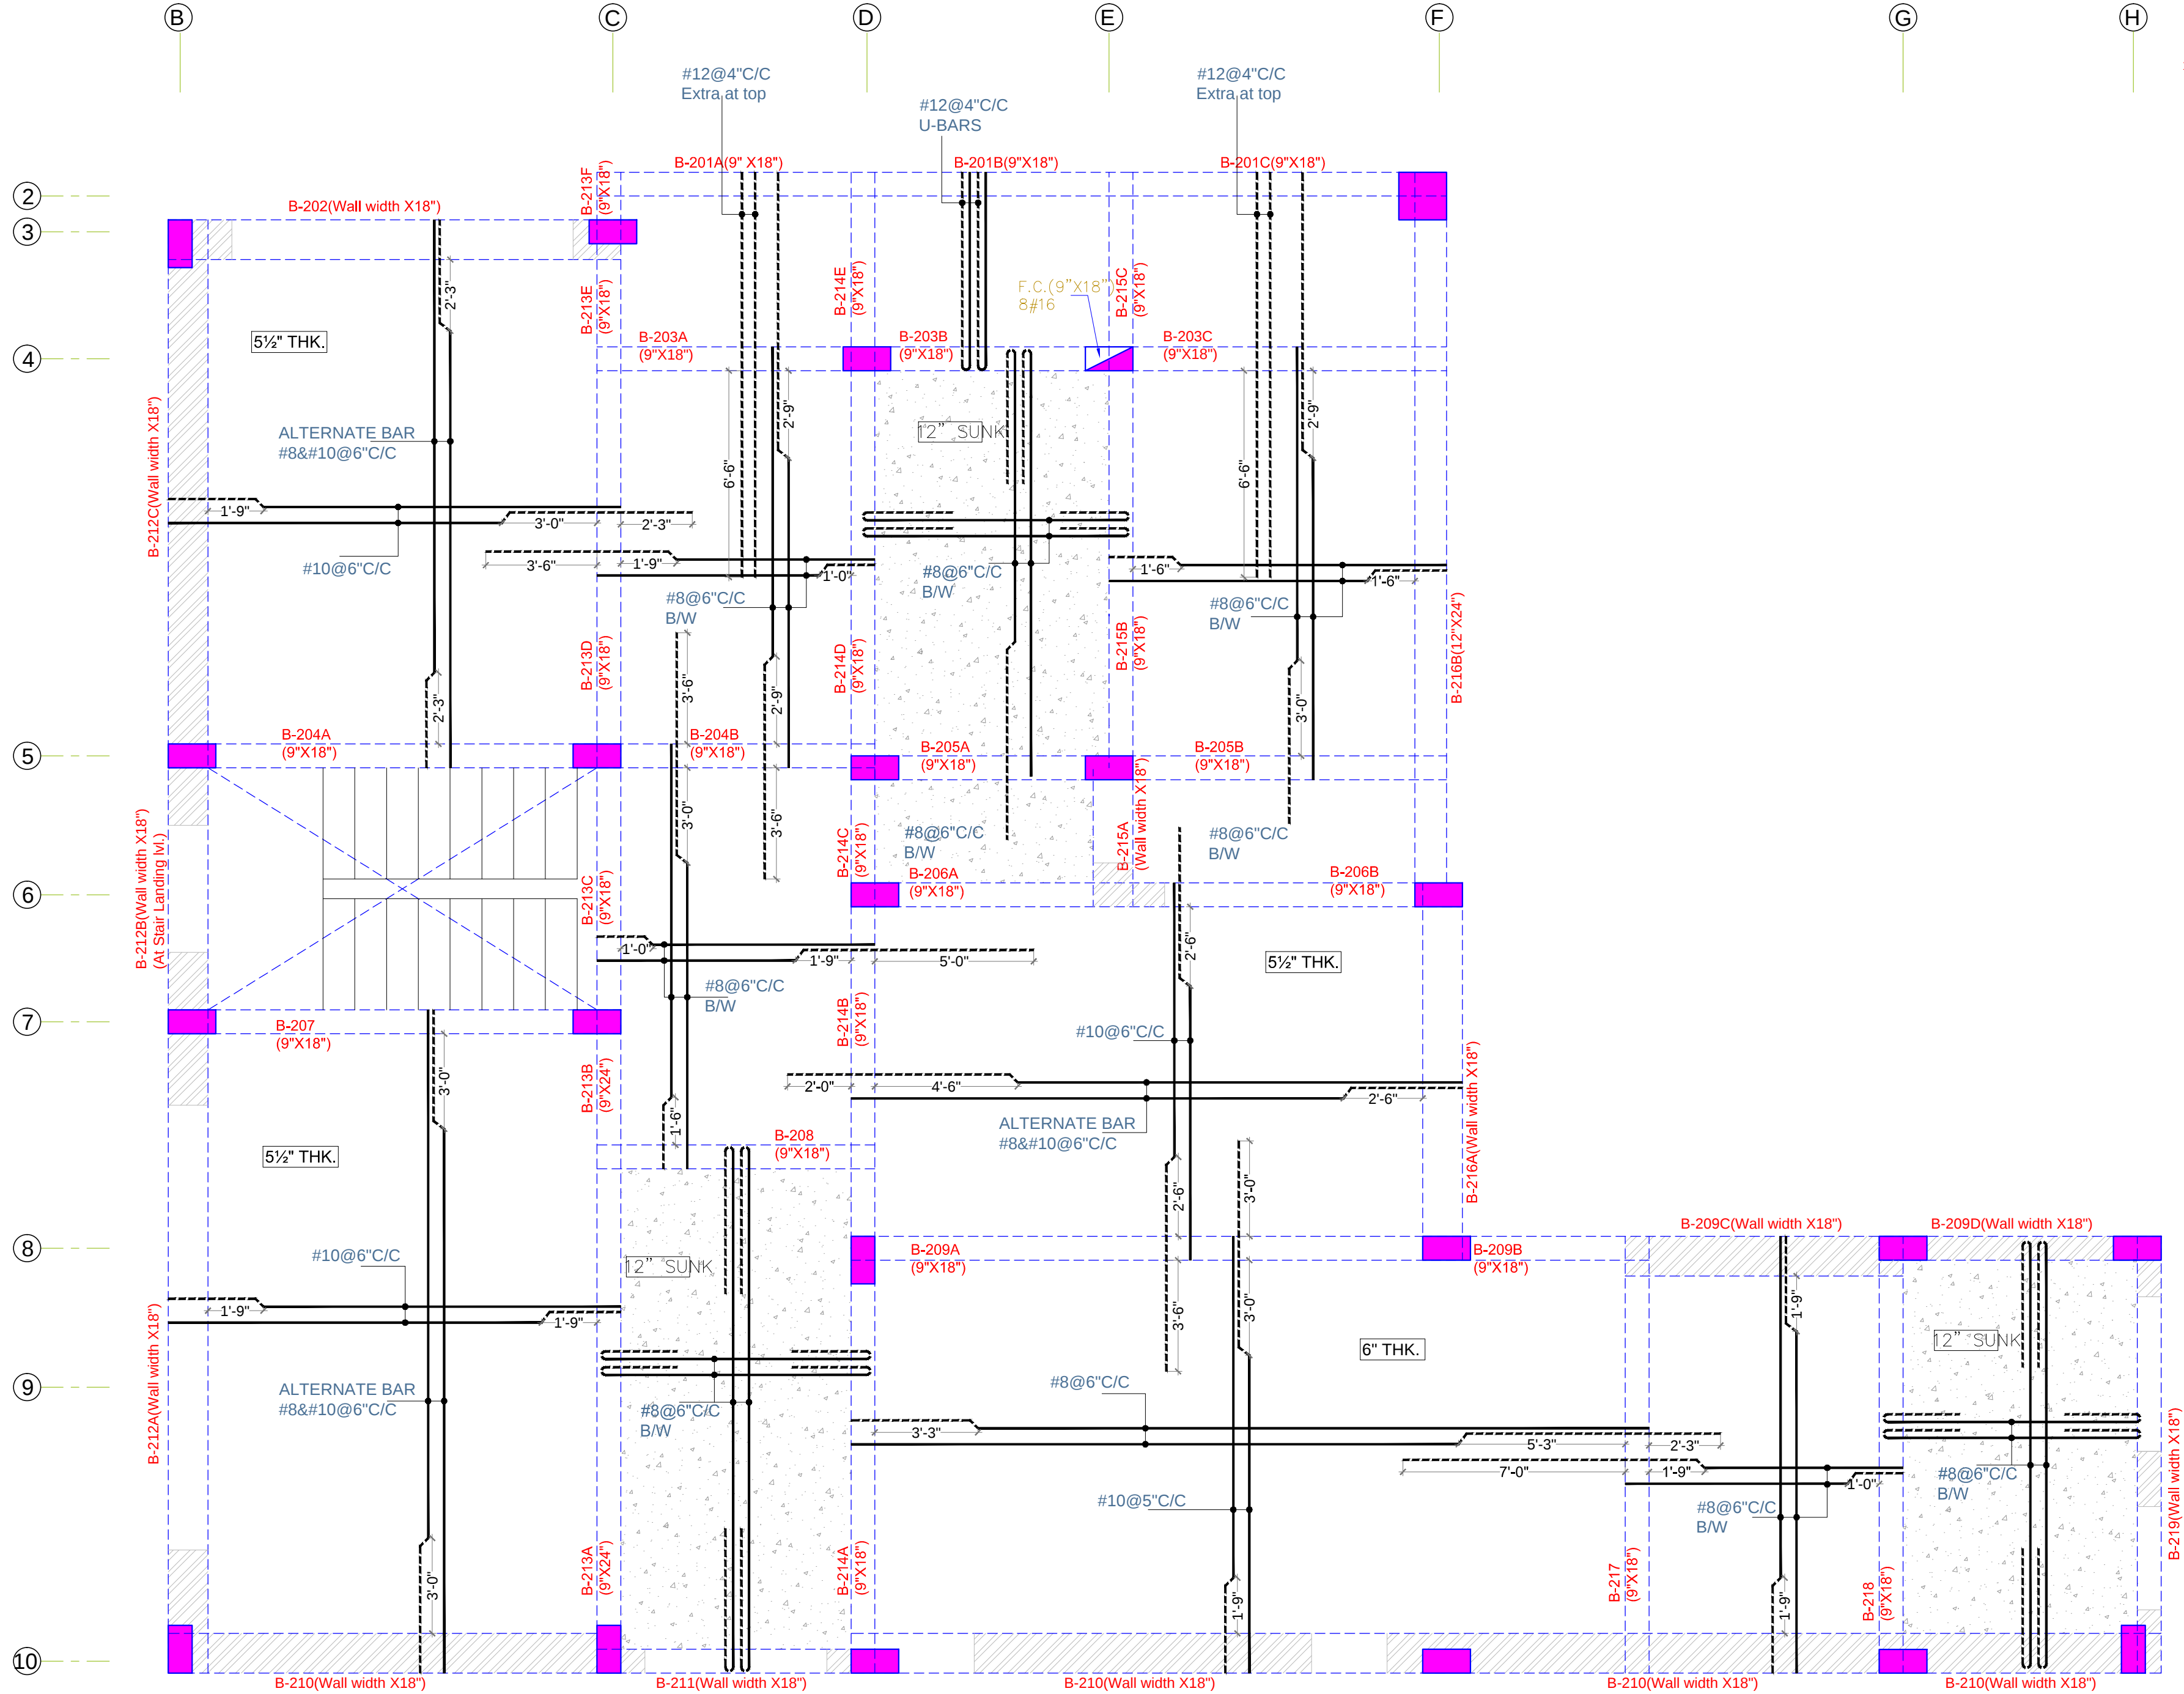

SLAB THICKNESS 5" THK UNLESS MENTIONED OTHERWISE

ISSUED TO		ISSUED TO		ISSUED TO		REVISION	DATE	REVISION

FILE LOCATION	

PROJECT:	BHILWARA RESIDENCE
DRAWING TITLE:	FIRST FLOOR ROOF DETAIL

ARCHITECTS:-	RAVI KUMAR GUPTA CA/637739 L-1, KRISHNA NAGAR, C-SCHEME, JAIPUR (302001), RAJASTHAN, PH: 91-9799496696, E-mail: sanrachna6665@gmail.com
STRUCTURAL CONS.	SANRACHNA S-41 AMBA BARI, JAIPUR PH: 91-9799496696, E-mail: sanrachna6665@gmail.com

CADD DEVELOPED.	DRAWING NO.	DATE:
SHIV		18/01/2022
SCALE		