



SWIMMING POOL BLOCK  
(GROUND FLOOR PLAN)

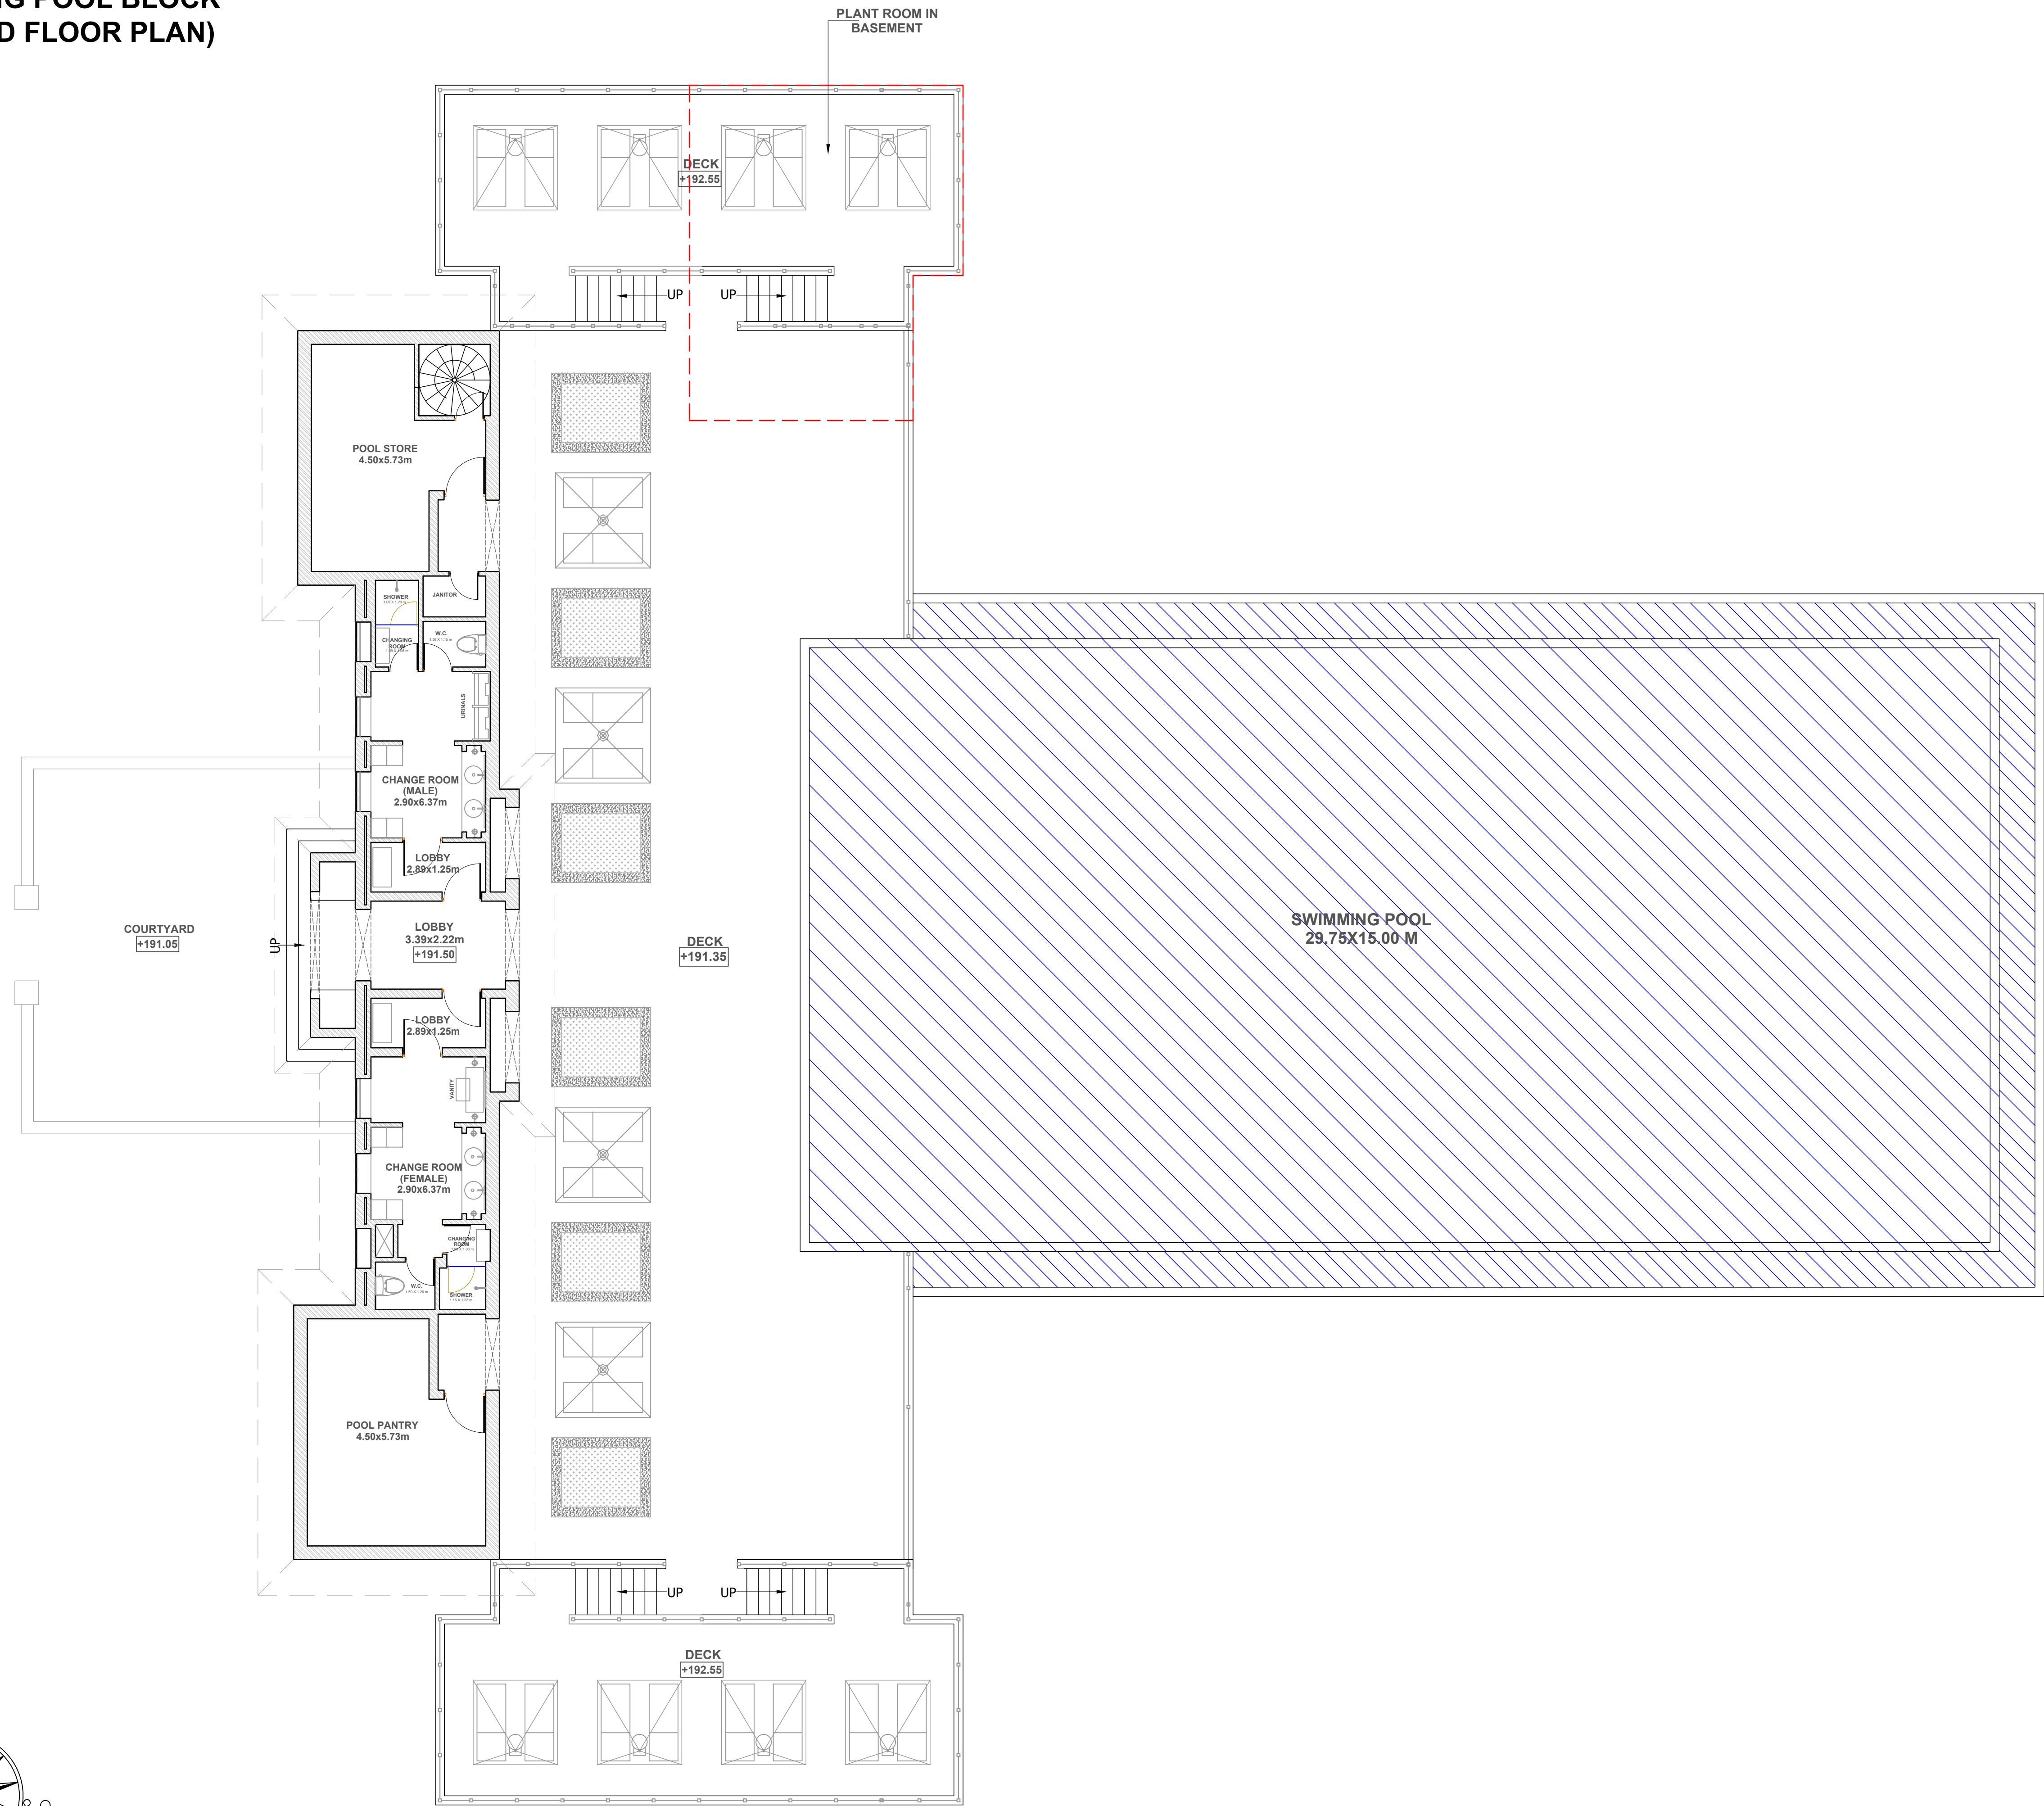

GROUND FLOOR PLAN  
SWIMMING POOL BLOCK

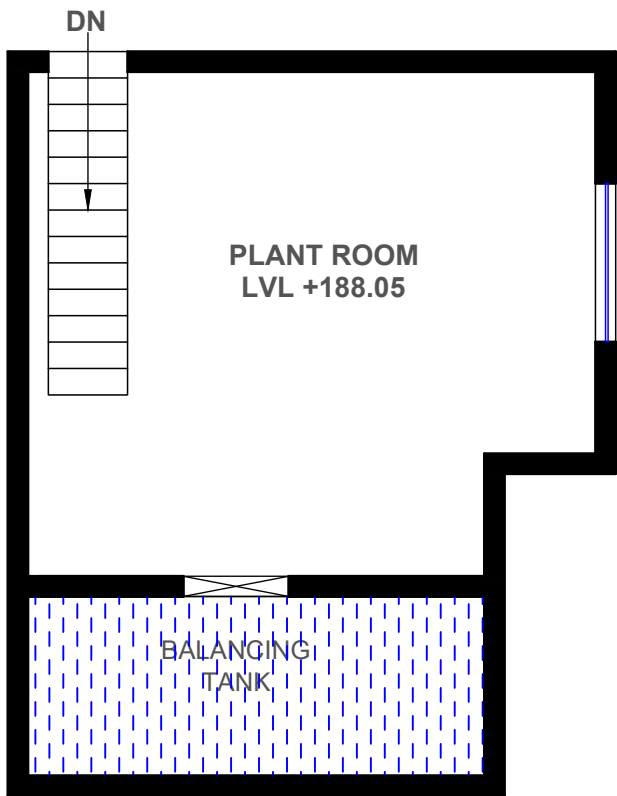

BASEMENT FLOOR PLAN  
SWIMMING POOL  
BLOCK(PLANT ROOM)

