


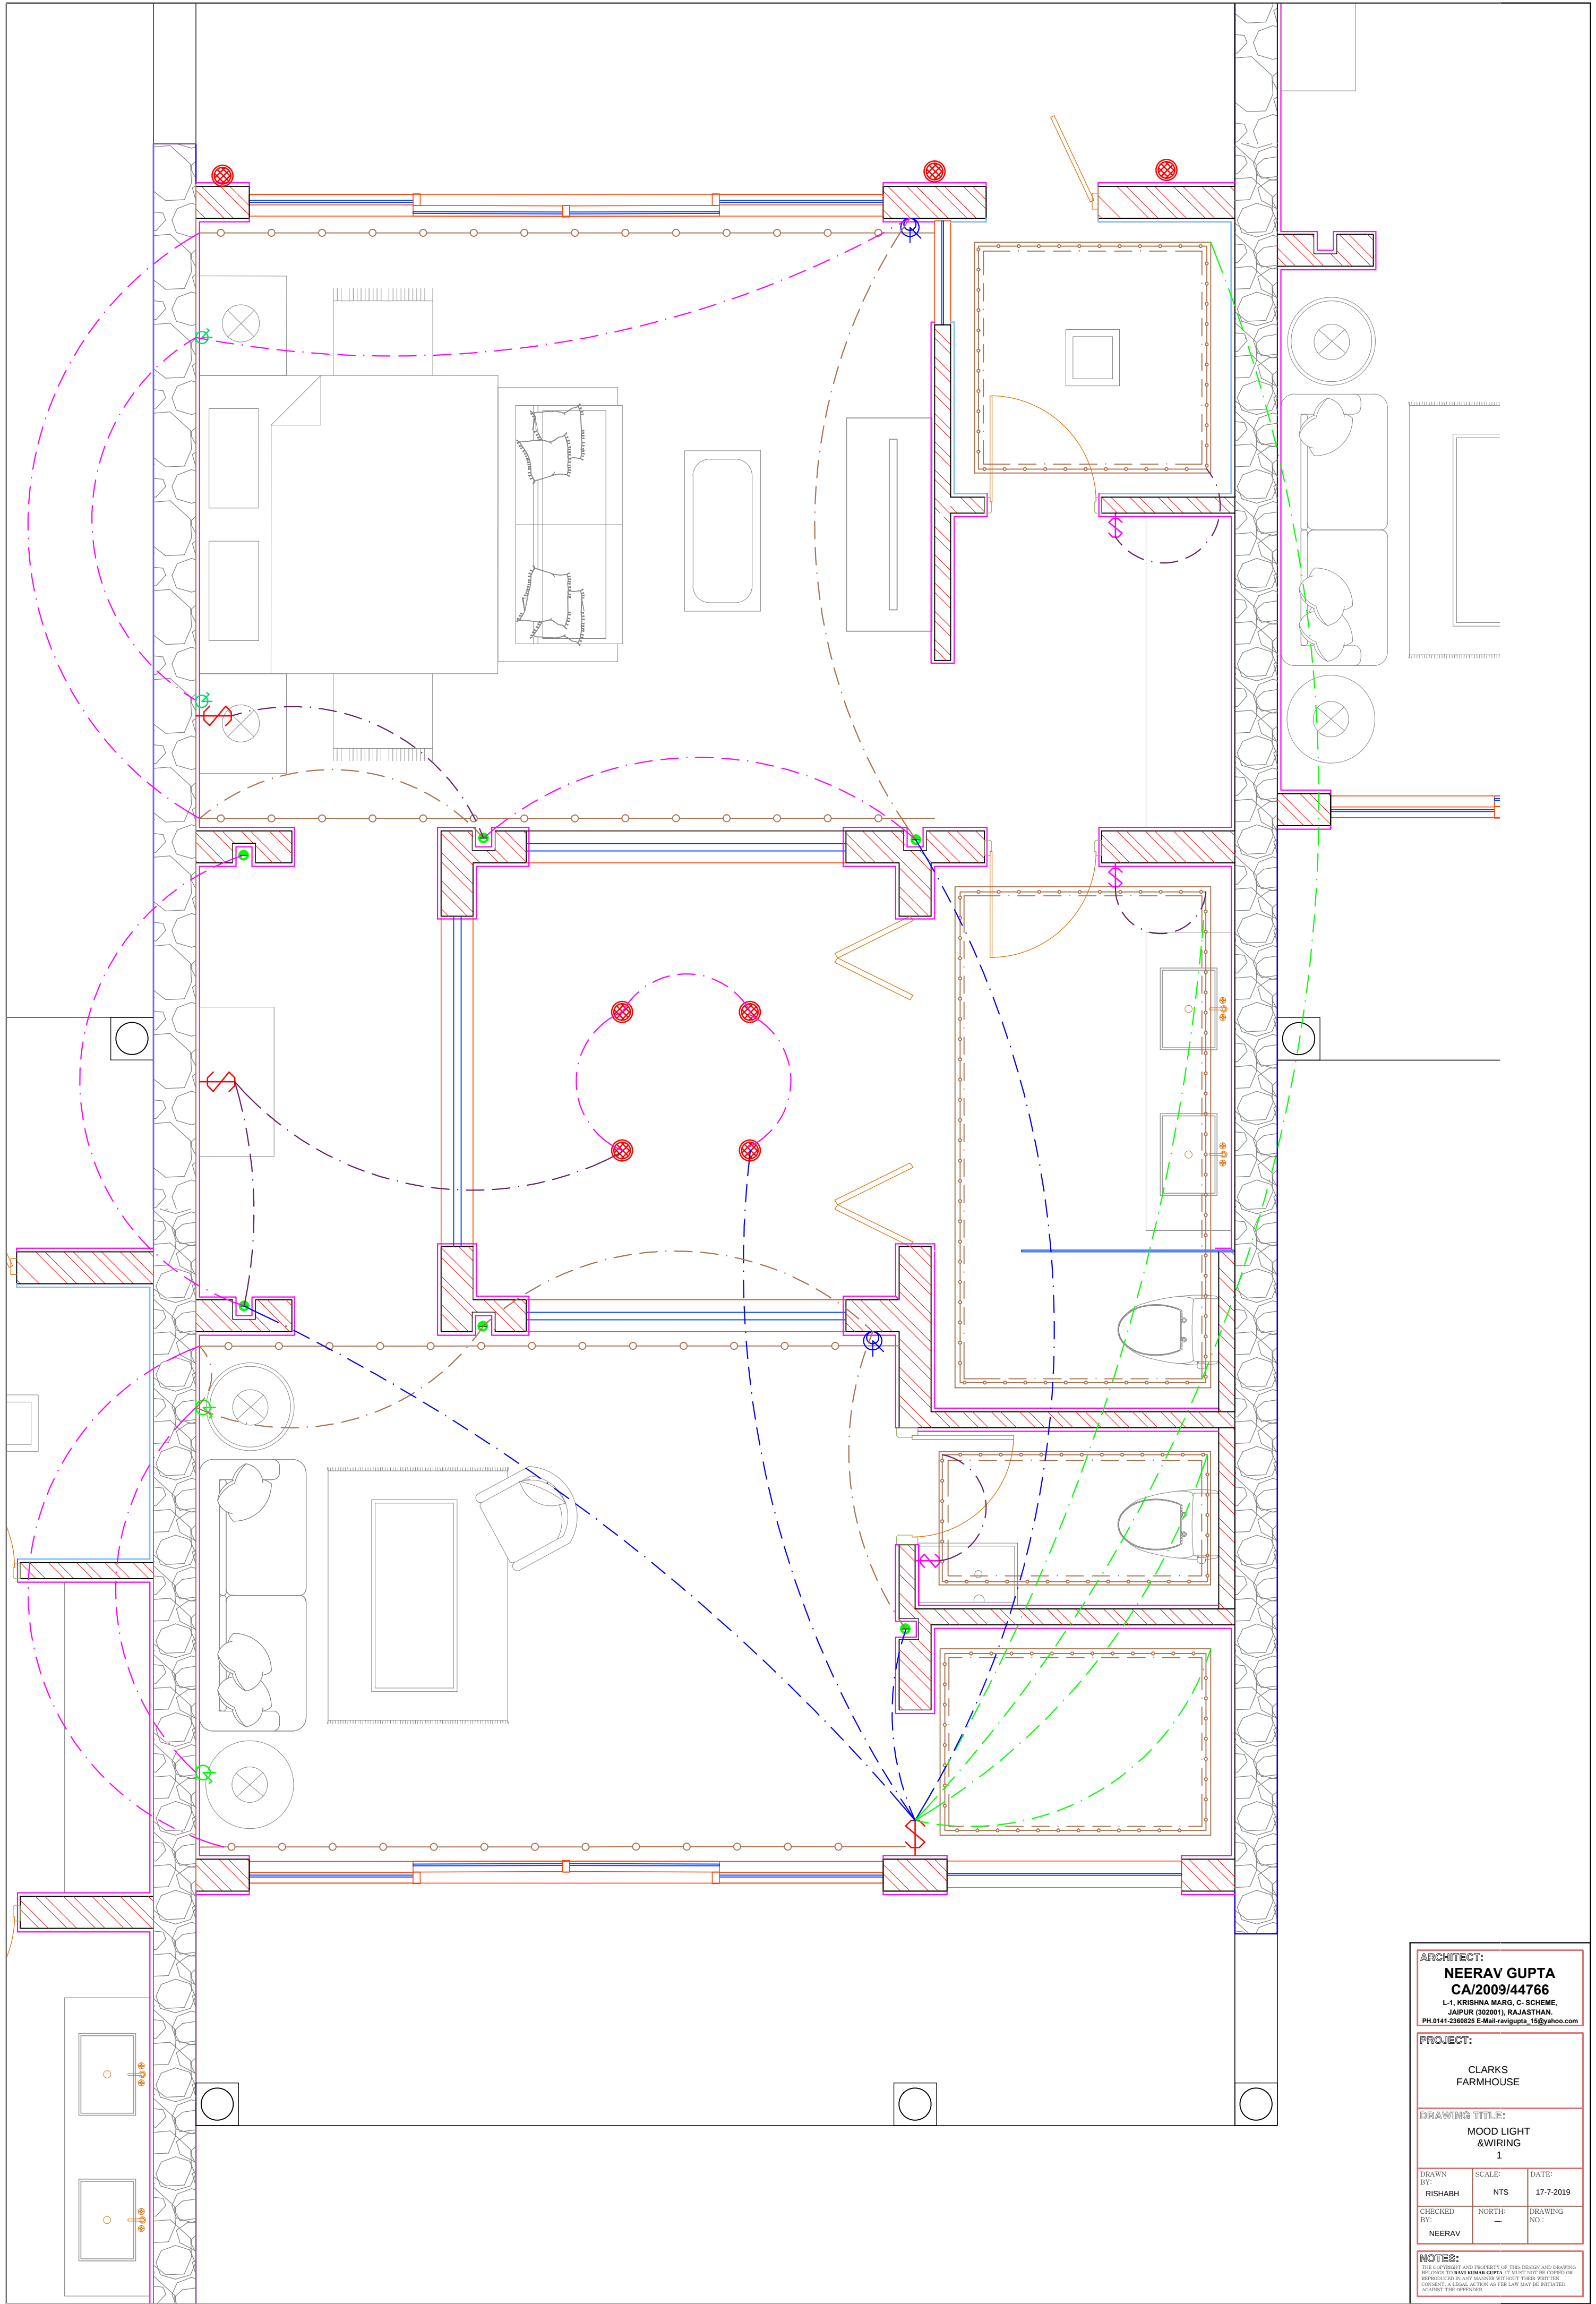

ARCHITECT:
NEERAV GUPTA
CA/2009/44766
L-1, KRISHNA MARG, C-SCHEME,
JAIPUR (302001), RAJASTHAN.
PH.9141-2360825 E-Mail-ravigupta_15@yahoo.com

PROJECT:

CLARKS
FARMHOUSE

DRAWING TITLE:

MOOD LIGHT
&WIRING
1

DRAWN BY: RISHABH	SCALE: NTS	DATE: 17-7-2019
CHECKED BY: NEERAV	NORTH: ---	DRAWING NO.:

NOTES:
THE COPYRIGHT AND PROPERTY OF THIS DESIGN AND DRAWING
BELONGS TO RAVI KUMAR GUPTA. IT MUST NOT BE COPIED OR
REPRODUCED IN ANY MANNER WITHOUT THEIR WRITTEN
CONSENT. A LEGAL ACTION AS PER LAW MAY BE INITIATED
AGAINST THE OFFENDER.