


GROUND FLOOR
ROOM NO. 36
1ST FLOOR
ROOM NO. F36

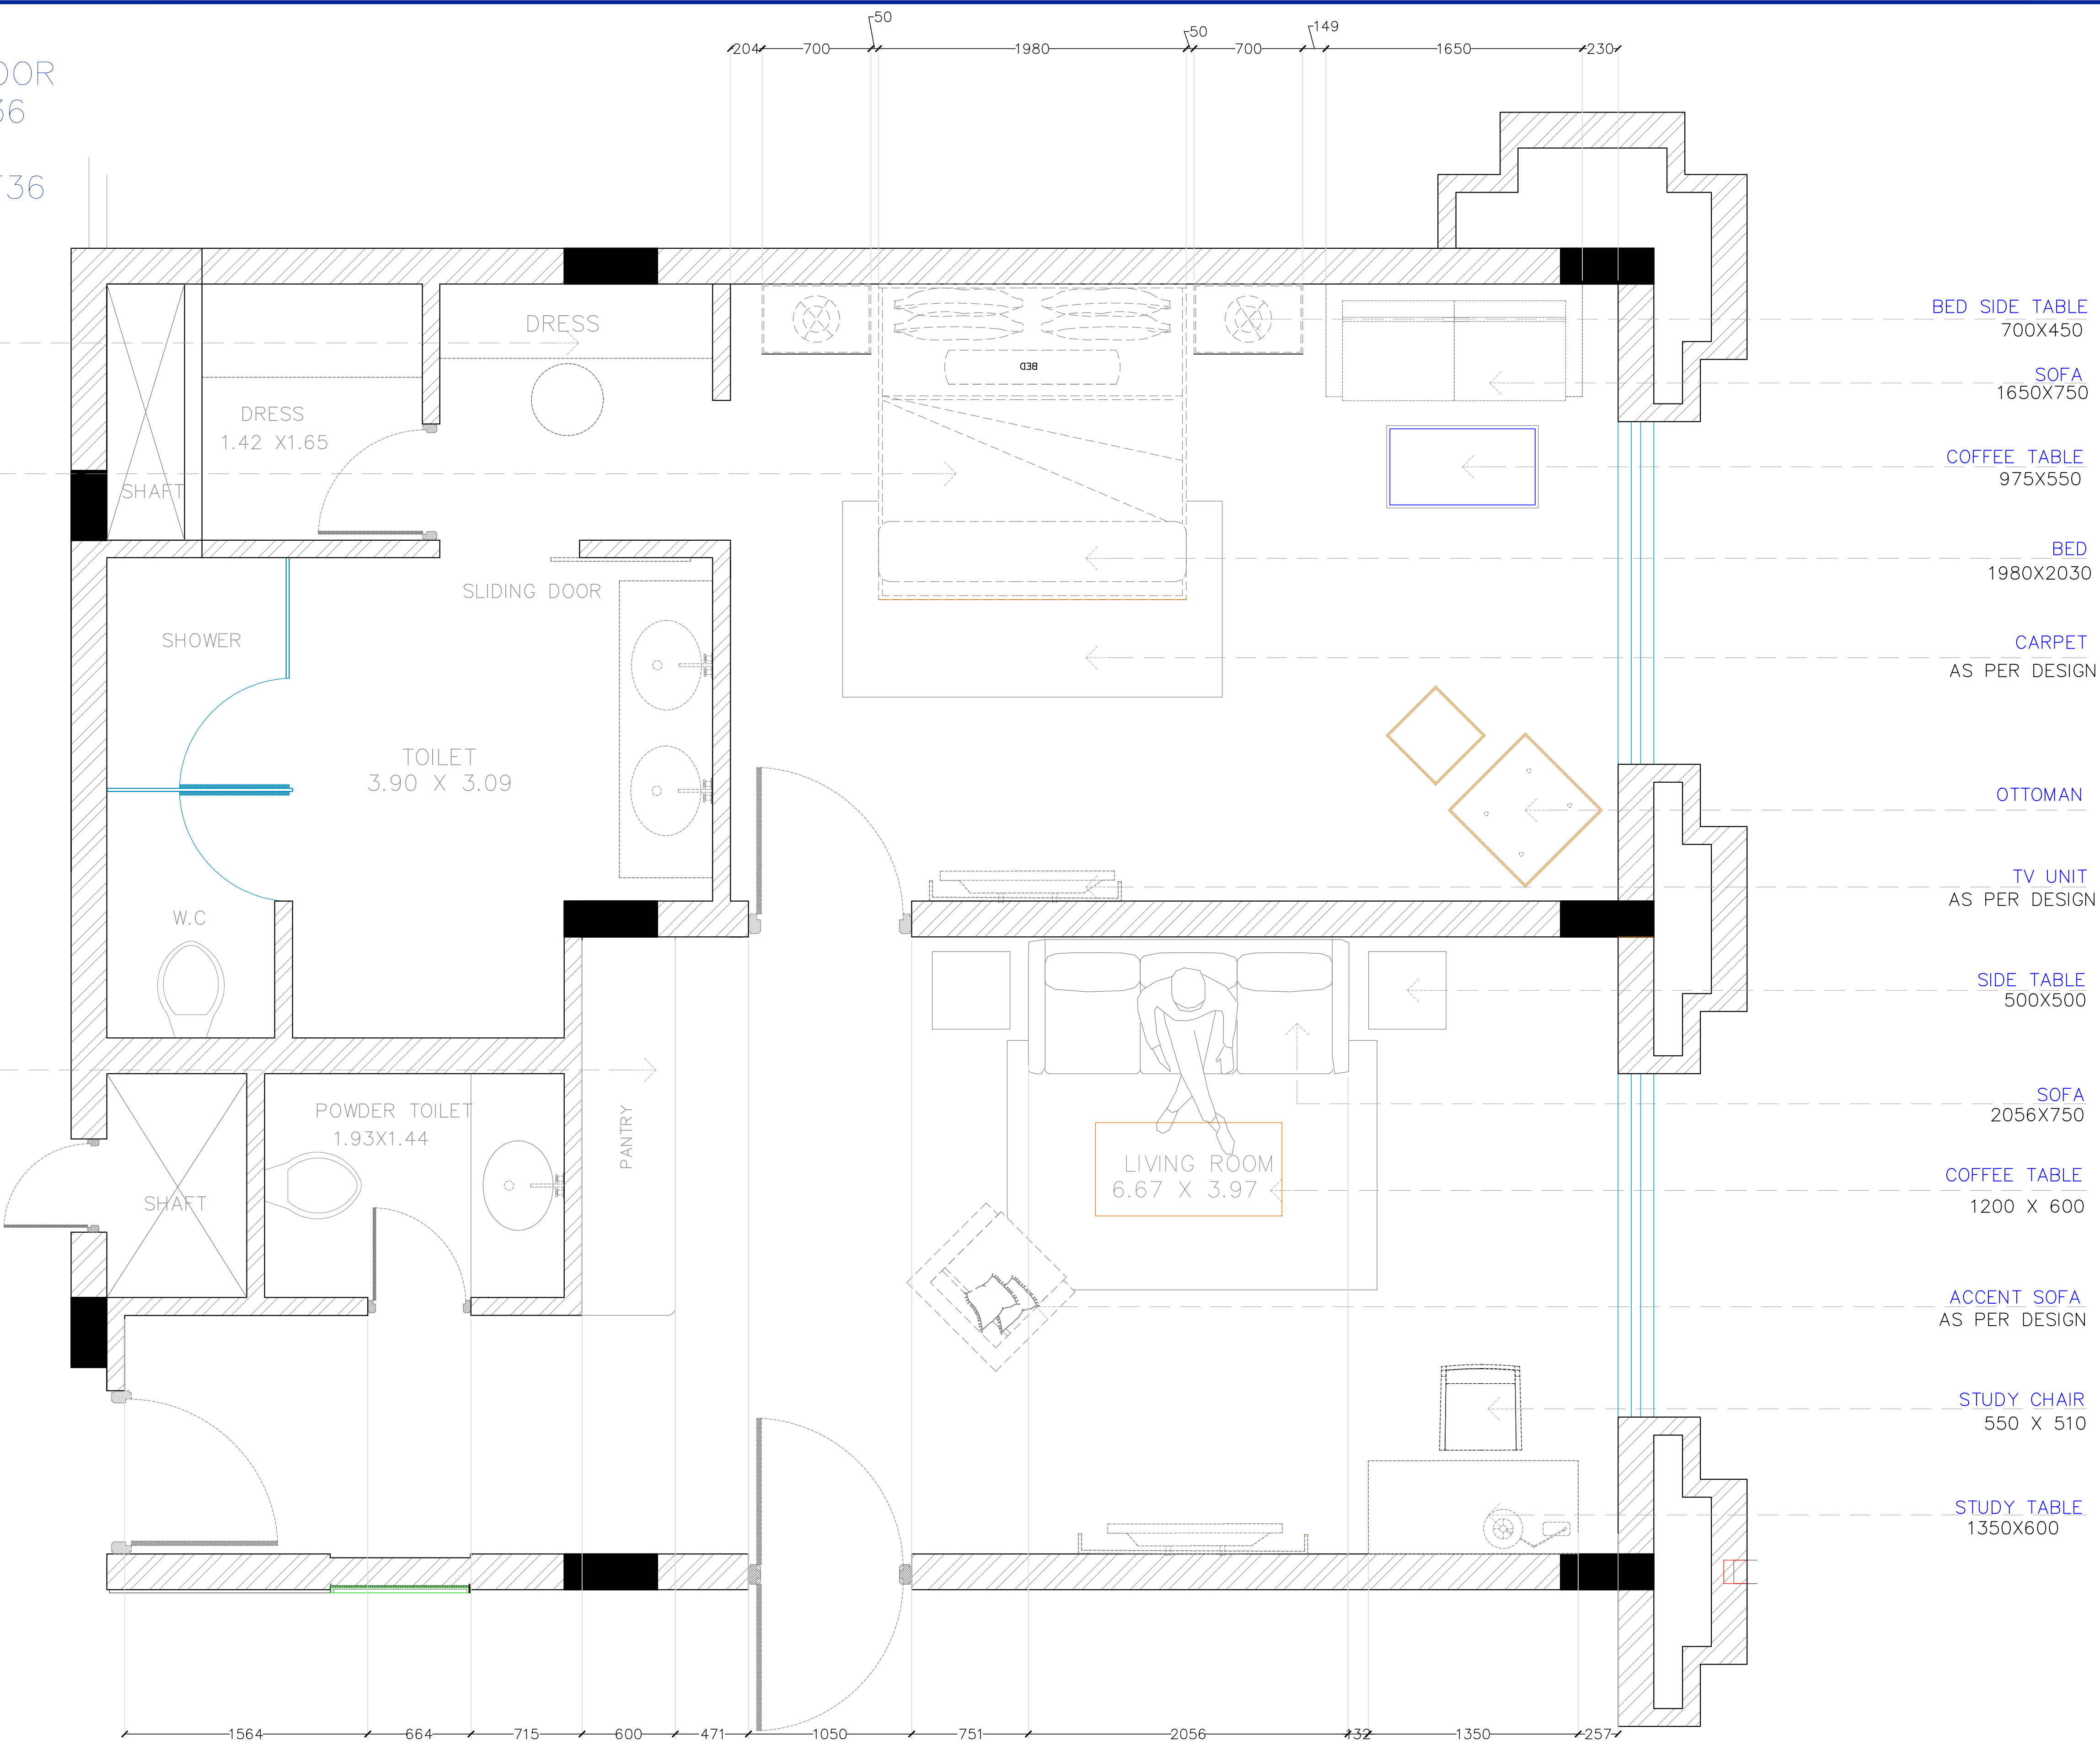

ARCHITECT: RAVI KUMAR GUPTA CA/63/7739 L-1, KRISHNA MARG, C- SCHEME, JAIPUR (302001), RAJASTHAN, PIN-302001 E-Mail: rkgupta@rkgupta.com			
PROJECT: RESORTS OF MAKERS CHAMBER			
LOCATION: JAIPUR			
DRAWING TITLE : SUITE ROOM TYPE 2 LAYOUT			
DRAWN BY: JITENDRA SINGH	SCALE: N.T.S	DATE: 28-11-2023	NORTH:
CHECKED BY: NEERAV GUPTA			
NOTE: THE COPYRIGHT AND PROPERTY OF THIS DESIGN AND DRAWING BELONGS TO RAVI KUMAR GUPTA. IT MUST NOT BE COPIED OR REPRODUCED IN ANY MANNER WITHOUT THEIR WRITTEN CONSENT. A LEGAL ACTION AS PER LAW MAY BE INITIATED AGAINST THE OFFENDER.			