


LEGEND:-

1. COLD WATER SUPPLY PIPE (CWS) ————
2. HOT WATER SUPPLY PIPE (HWS) ————
3. HOT WATER RETURN PIPE (HWR) ————
4. ISOLATING VALVE ————

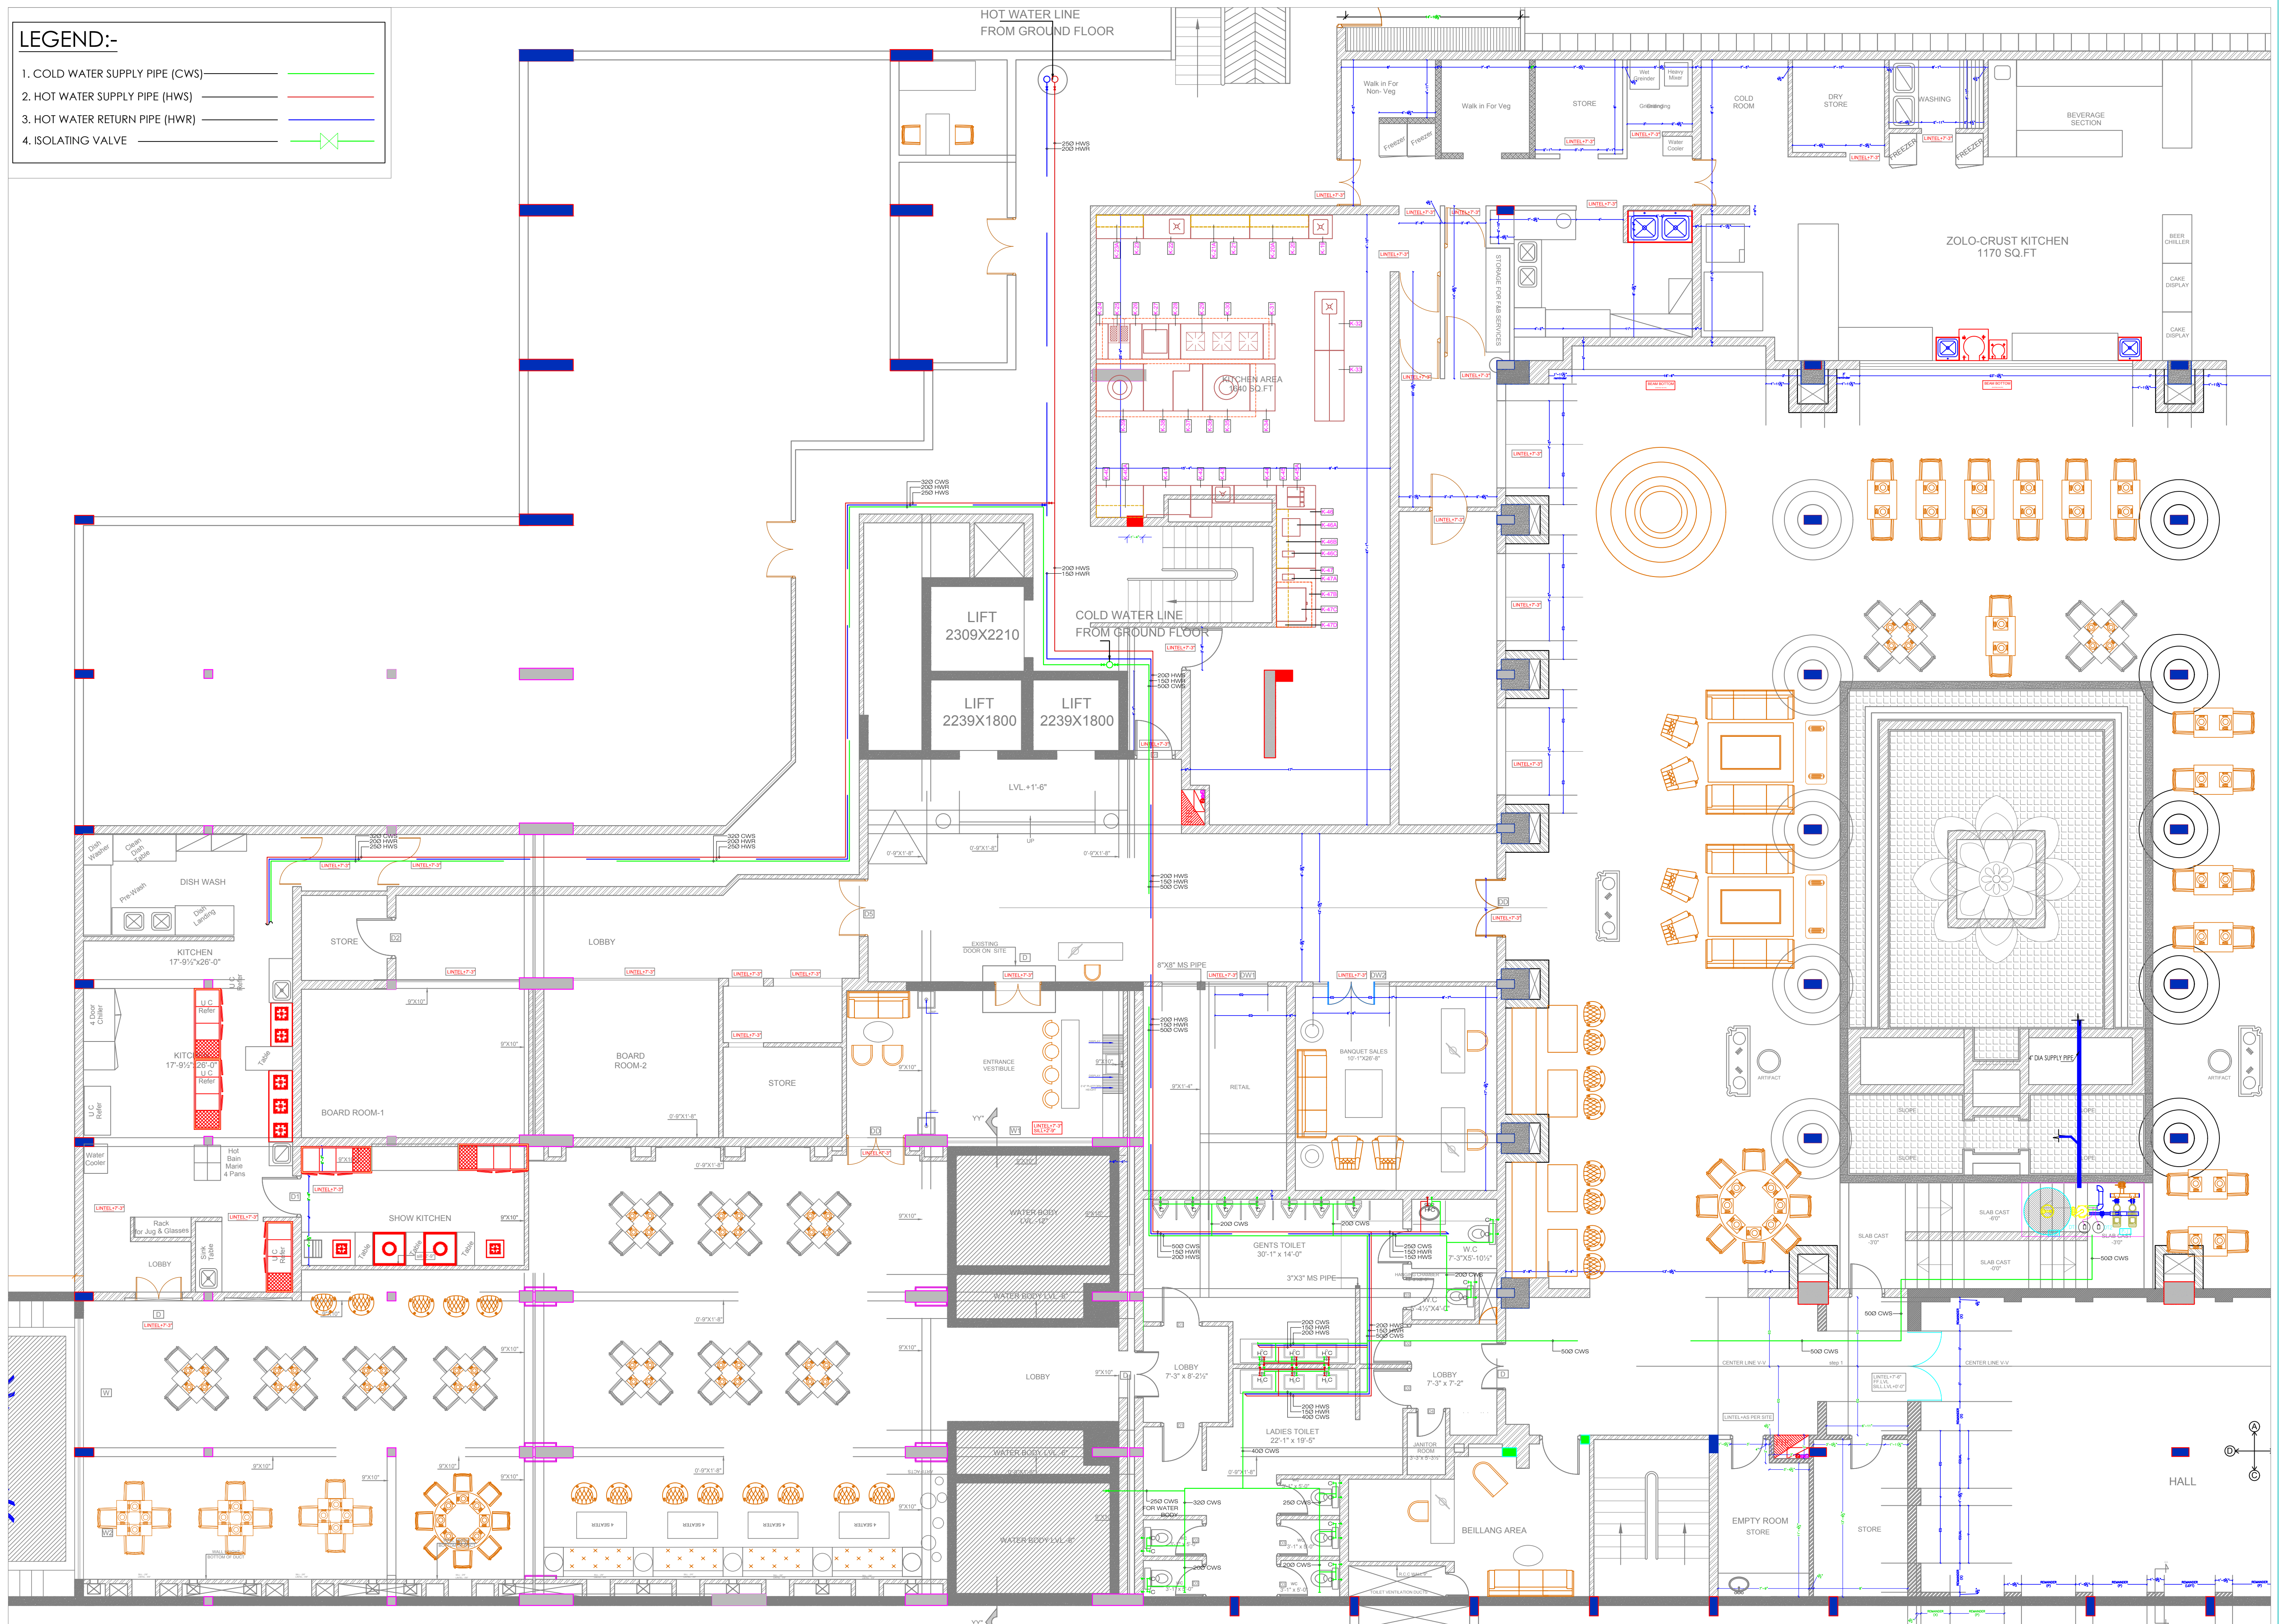

HOTEL CLARKS,
LUCKNOW

ARCHITECTS
NEERAV GUPTA
L-1, KRISHNA MARG, C- SCHEME,
JAIPUR (302001), RAJASTHAN.
PH.0141-2360825
E-Mail- architect_neeravgupta@yahoo.com

BASEMENT FLOOR GUEST MALE &
FEMALE TOILET AND WATER BODY
PLUMBING WATER SUPPLY LAYOUT

SCALE: N.T.S.

PROJECT NO.41
DRAWING NO:
NGHCL/PLU/05A
REVISION NO.01
27.06.2019

SAN ENGINEERS & CONSULTANTS
G-2, 1053, CHITRAKOOT SCHEME, NEAR PEAKSASTADAM,
VASAHAN LANE, JALANDHAR-160015, PUNJAB
JAIPUR-302021, 91-141-402831
E-mail: info@sasepl.com