


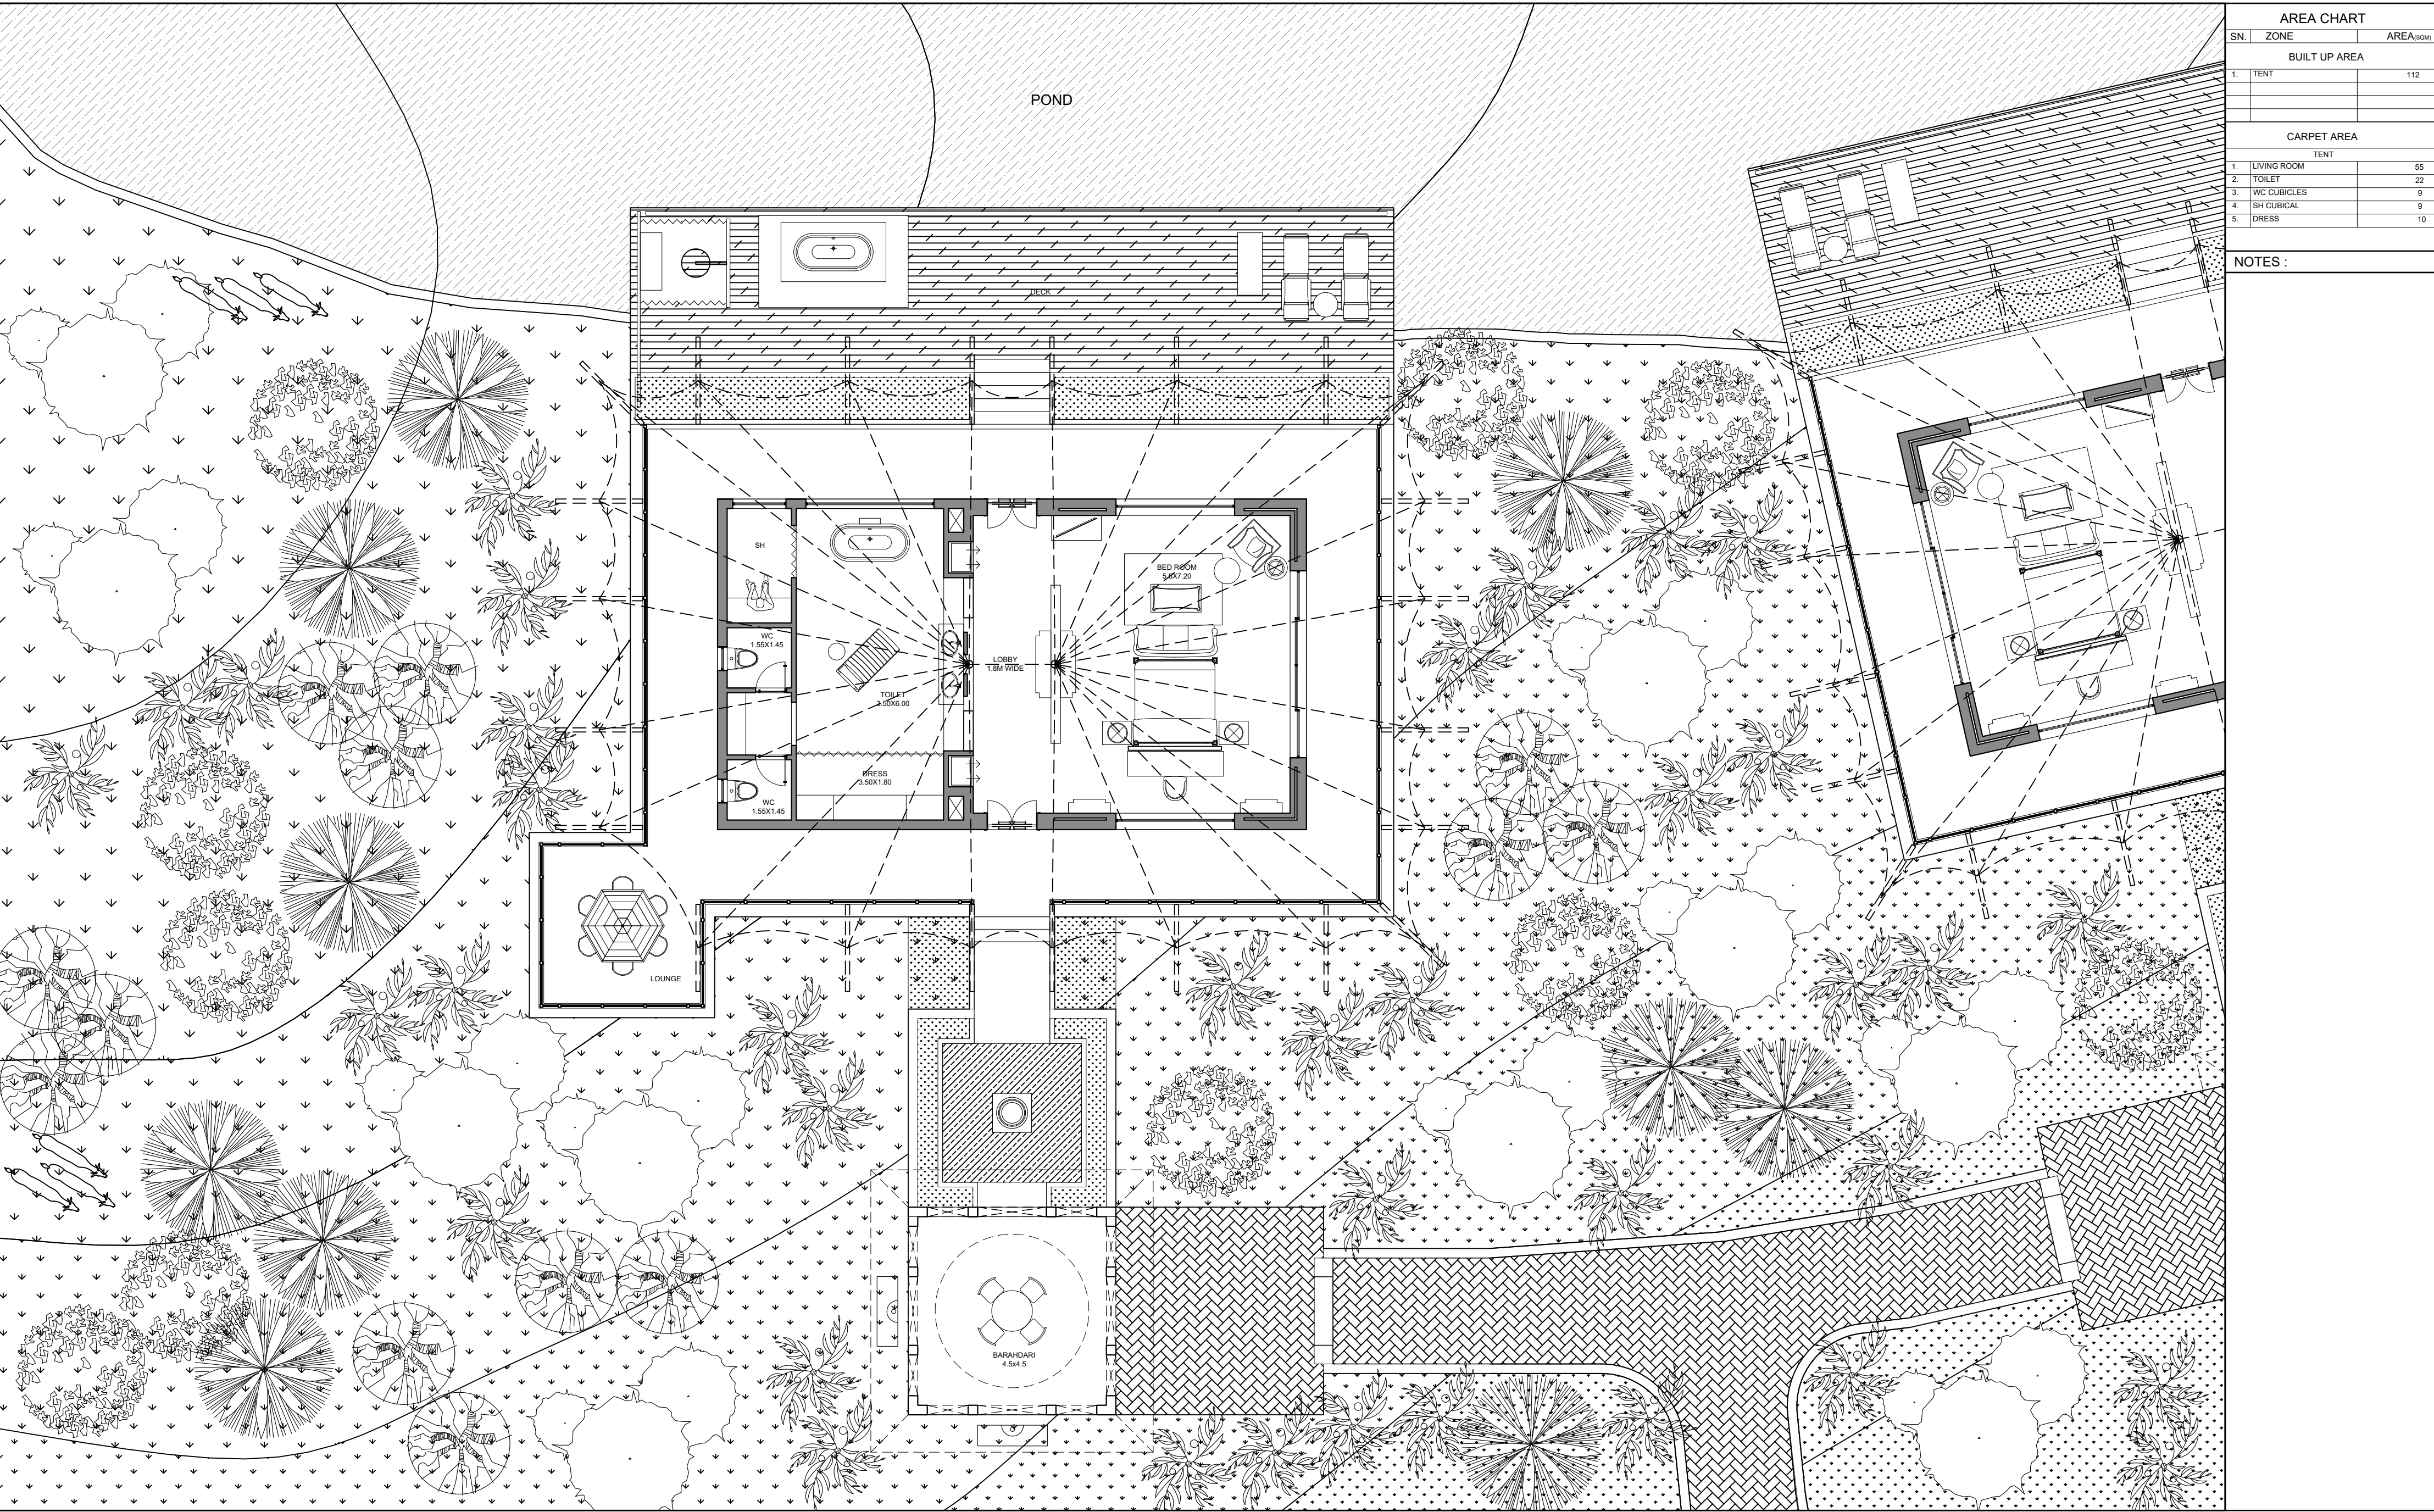

AREA CHART		
SN.	ZONE	AREA (SQM)
BUILT UP AREA		
1.	TENT	112
CARPET AREA		
TENT		
1.	LIVING ROOM	55
2.	TOILET	22
3.	WC CUBICLES	9
4.	SH CUBICAL	9
5.	DRESS	10

NOTES :

INFERENCES :

NOTES:
* PLEASE DO NOT SCALE ANY DRAWING. ONLY WRITTEN DIMENSIONS ARE TO BE FOLLOWED.
* THE COPYRIGHT AND PROPERTY OF THIS DESIGN AND DRAWING BELONGS TO
RAVI KUMAR GUPTA. IT MUST NOT BE COPIED OR REPRODUCED IN ANY MANNER WITHOUT THEIR
WRITTEN CONSENT. A LEGAL ACTION AS PER LAW MAY BE INITIATED AGAINST THE OFFENDER.
* ALL SETTINGS OUT COLUMNS, WALLS, DIMENSION AND LEVELS SHALL BE READ IN CONDUCTION
* WITH STRUCTURAL AND MBE DRAWINGS
* FOR ALL OPENINGS, CUTOUTS, DROPS, SLUMPS, PITTS, PLEASE REFER CONSULTANTS
DRAWINGS TO BE CONFIRMED BY ARCHITECTS/ ENGINEER INCHARGE

PROJECT:

RESORT AT JUNAGADH
GUJARAT,INDIA

ARCHITECT:

RAVI KUMAR GUPTA
CA/83/7739
L-1, KRISHNA MARG, C- SCHEME,
JAIPUR (302001), RAJASTHAN.
PH.0141-2360825 E-Mail-ravigupta_15@yahoo.com

DRAWING TITLE:

GUEST TENTS

DRAWN BY:

RISHABH

SCALE:

1:50

DATE:

11/11/2020

CHECKED BY:

RAVI K.
GUPTA

DRAWING NO.:

GC-A8