


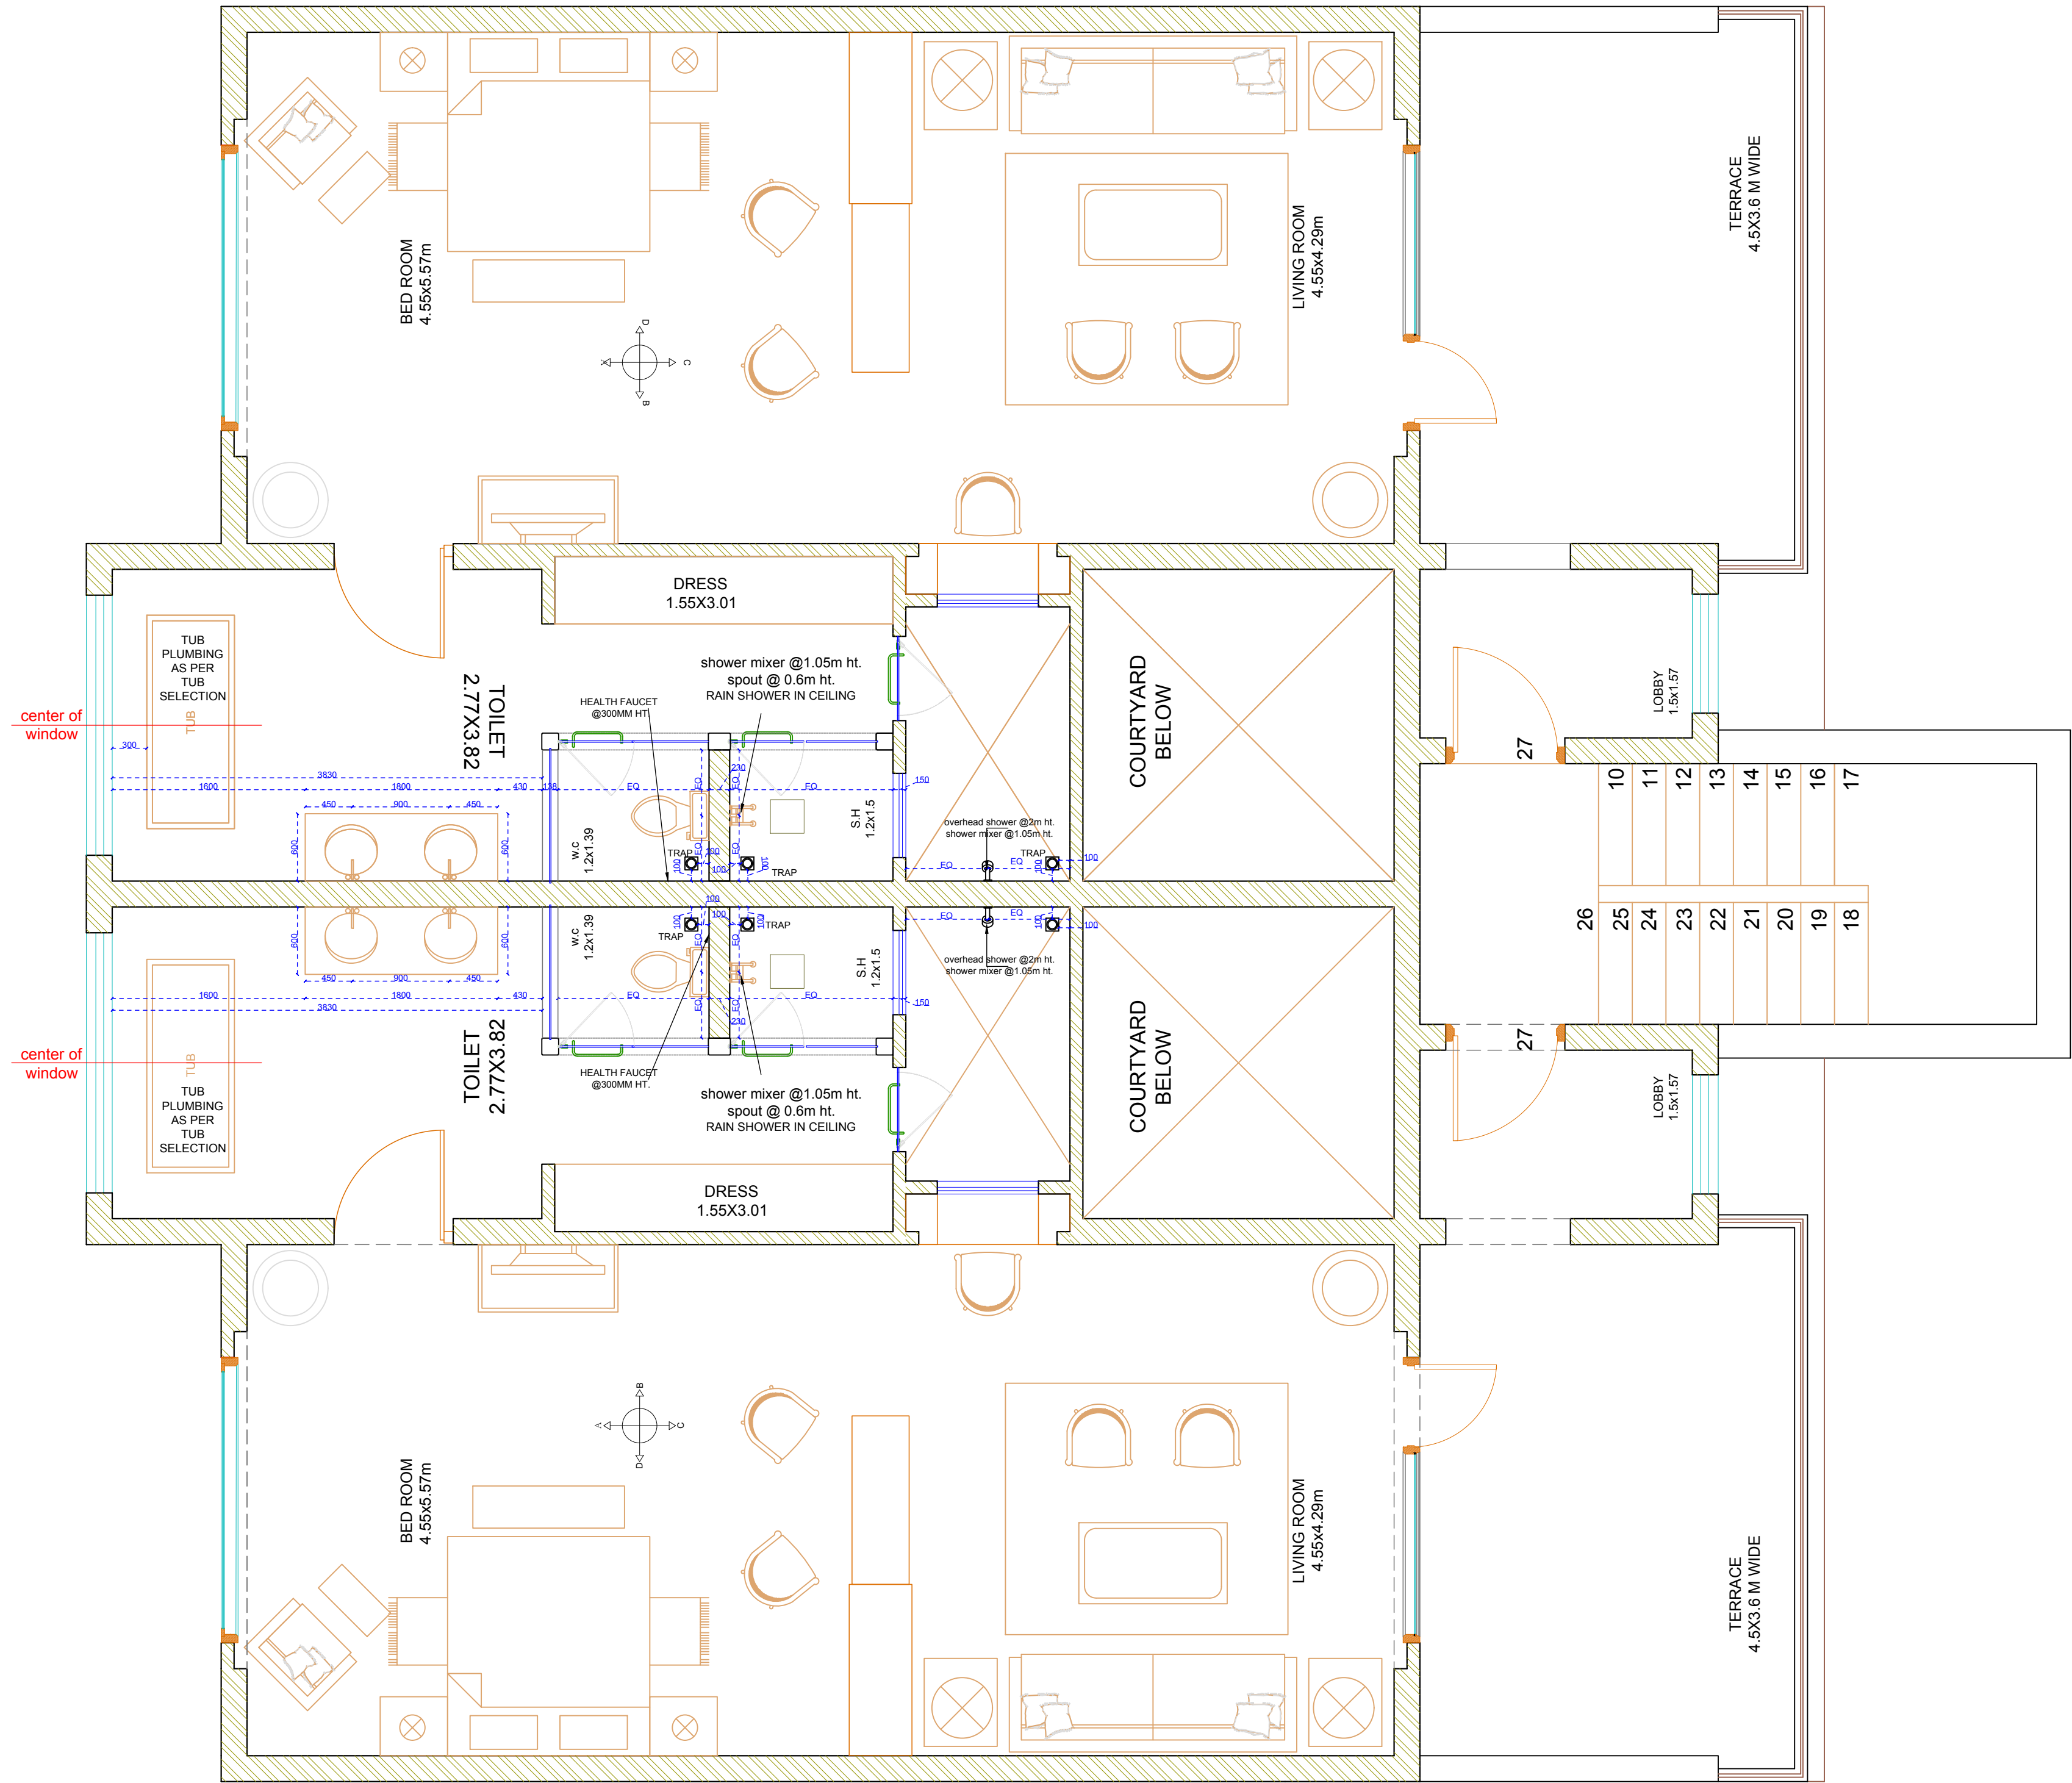

ARCHITECT:
NEERAV GUPTA
CA/2009/44766
L-1, KRISHNA MARG, C- SCHEME,
JAIPUR (302001), RAJASTHAN.
PH.0141-2360825 E-Mail-ravigupta_15@yahoo.com

PROJECT:
**PROPOSED RESORT AT
SAWAIMADHOPUR**

DRAWING TITLE:
**SUITE 1ST FLOOR
PLUMBING**

DRAWN BY: RISHABH	SCALE: NTS	DATE: 8-08-18
-----------------------------	---------------	------------------

CHECKED BY: NEERAV GUPTA	NORTH :- ↑	SHEET NO:- 14
--	---------------	------------------

NOTES:
THE COPYRIGHT AND PROPERTY OF THIS DESIGN AND DRAWING
BELONGS TO **RAVI KUMAR GUPTA**. IT MUST NOT BE COPIED OR
REPRODUCED IN ANY MANNER WITHOUT THEIR WRITTEN
CONSENT. A LEGAL ACTION AS PER LAW MAY BE INITIATED
AGAINST THE OFFENDER.