
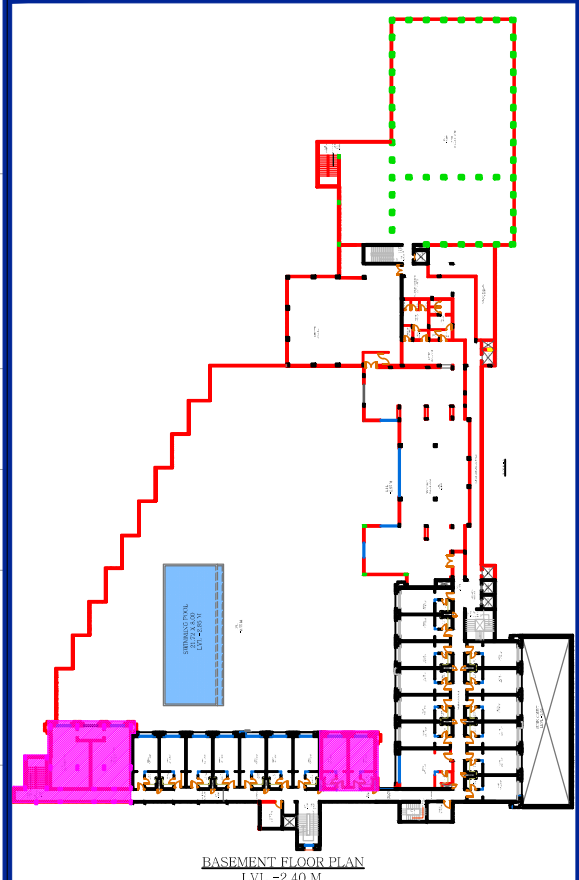


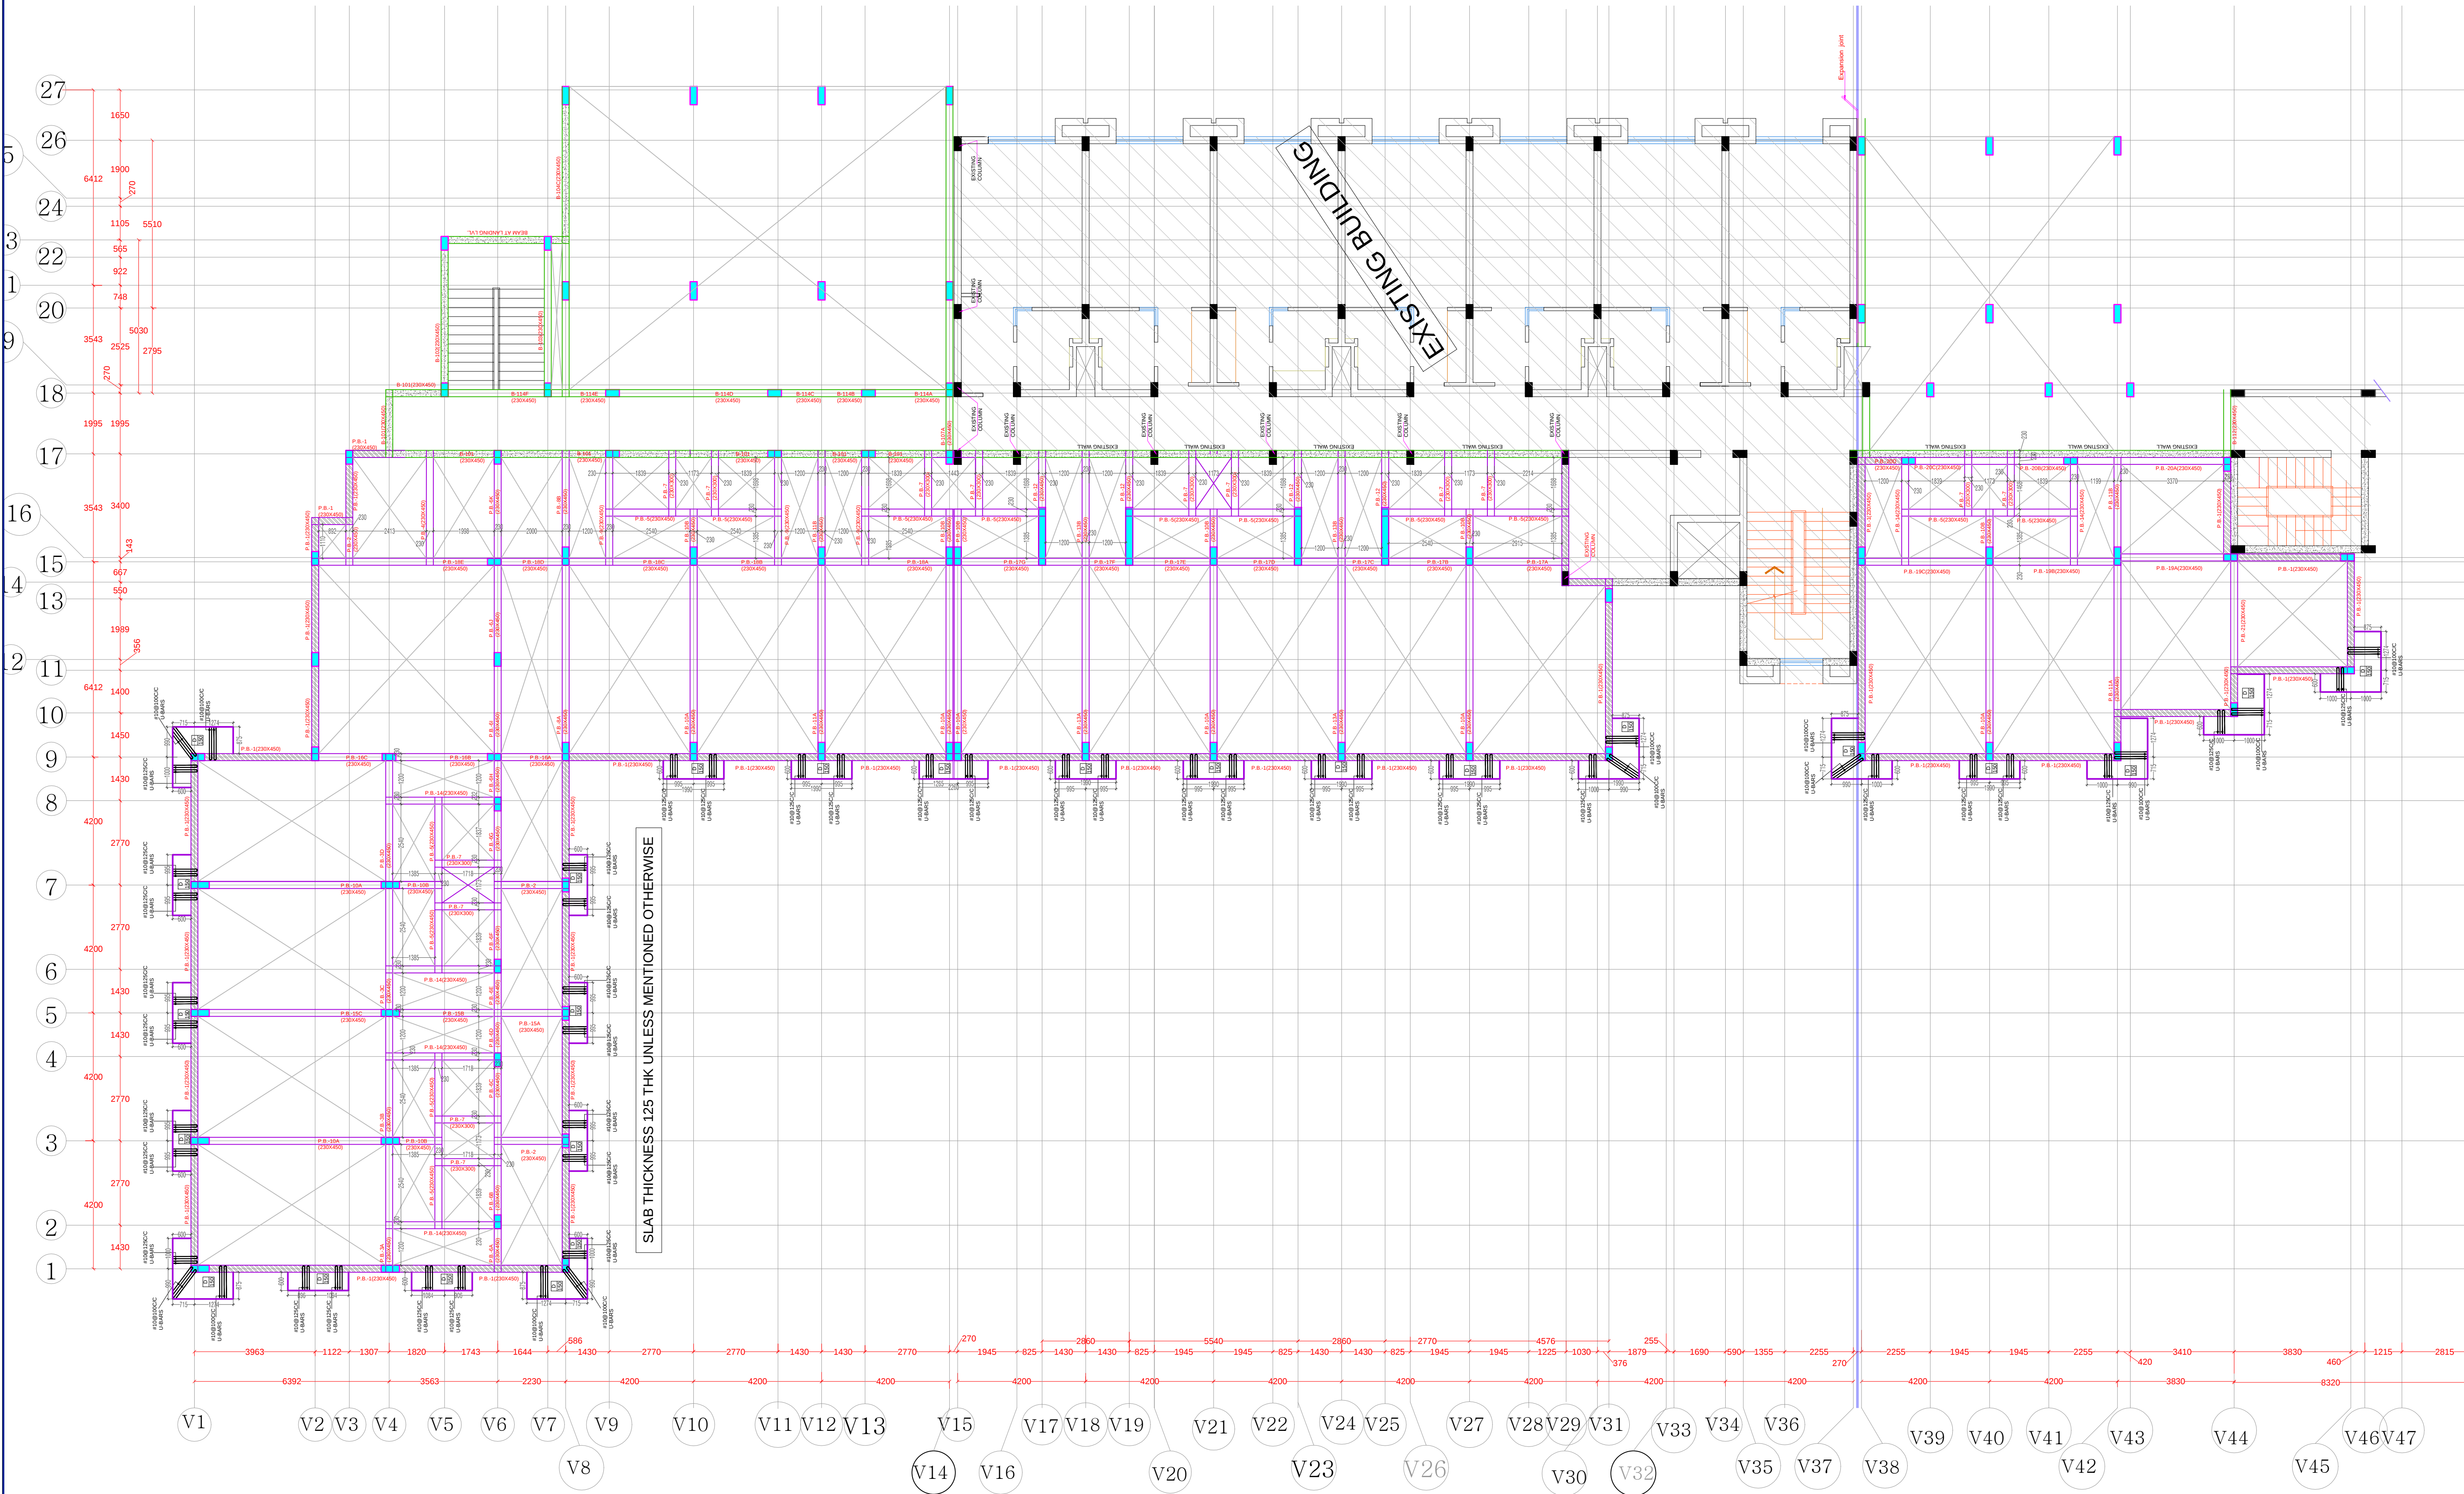

ARCHITECT:
RAVI KUMAR GUPTA
CA/357739
L-1, KRISHNA MARG, C- SCHEME,
JAIPUR (302001), RAJASTHAN.PH.0141-2360825
E-Mail:architect_ravikgupta@yahoo.com

PROJECT:
**RESORTS OF MAKERS
CHAMBER**

LOCATION:
JAIPUR

DRAWING TITLE :
**GROUND FLOOR + 1.20
PLINTH BEAM PLAN**

DRAWN BY: JITENDRA SINGH	SCALE: N.T.S	DATE: 21-1-19	NORTH:
CHECKED BY: NEERAV	DRAWING NO. AM / GF / ST / 12 / R1		

NOTE:
THE COPYRIGHT AND PROPERTY OF THIS DESIGN AND DRAWING BELONGS TO:
RAVI KUMAR GUPTA. IT MUST NOT BE COPIED OR REPRODUCED IN ANY MANNER
WITHOUT THEIR WRITTEN CONSENT. A LEGAL ACTION AS PER LAW MAY BE
INITIATED. P/AMC/DP/2020/00000000

GROUND FLOOR LVL + 1.20M