
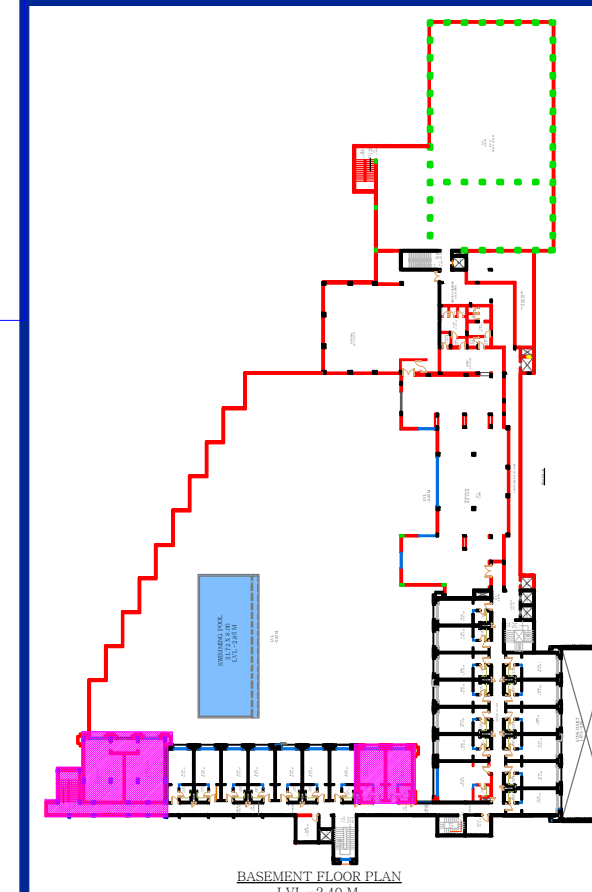
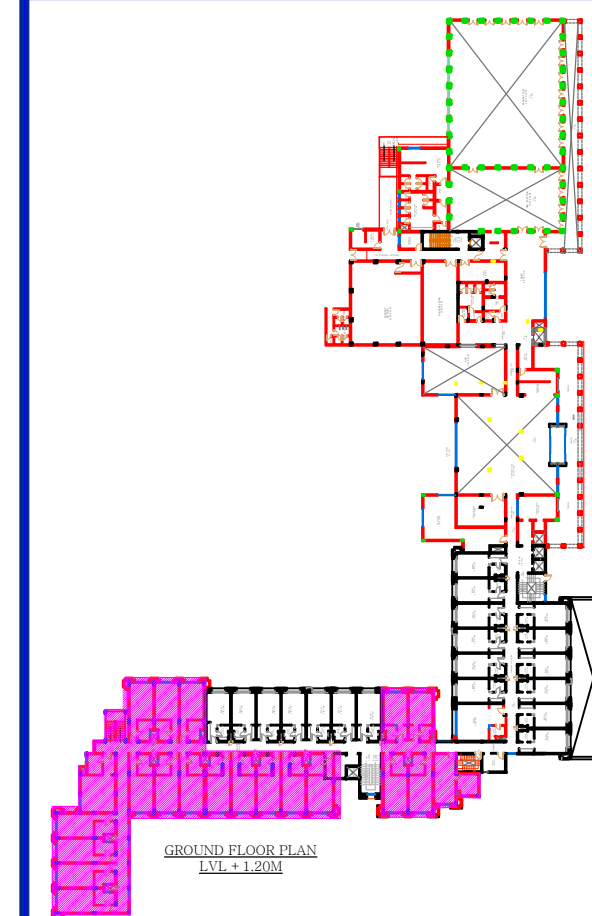
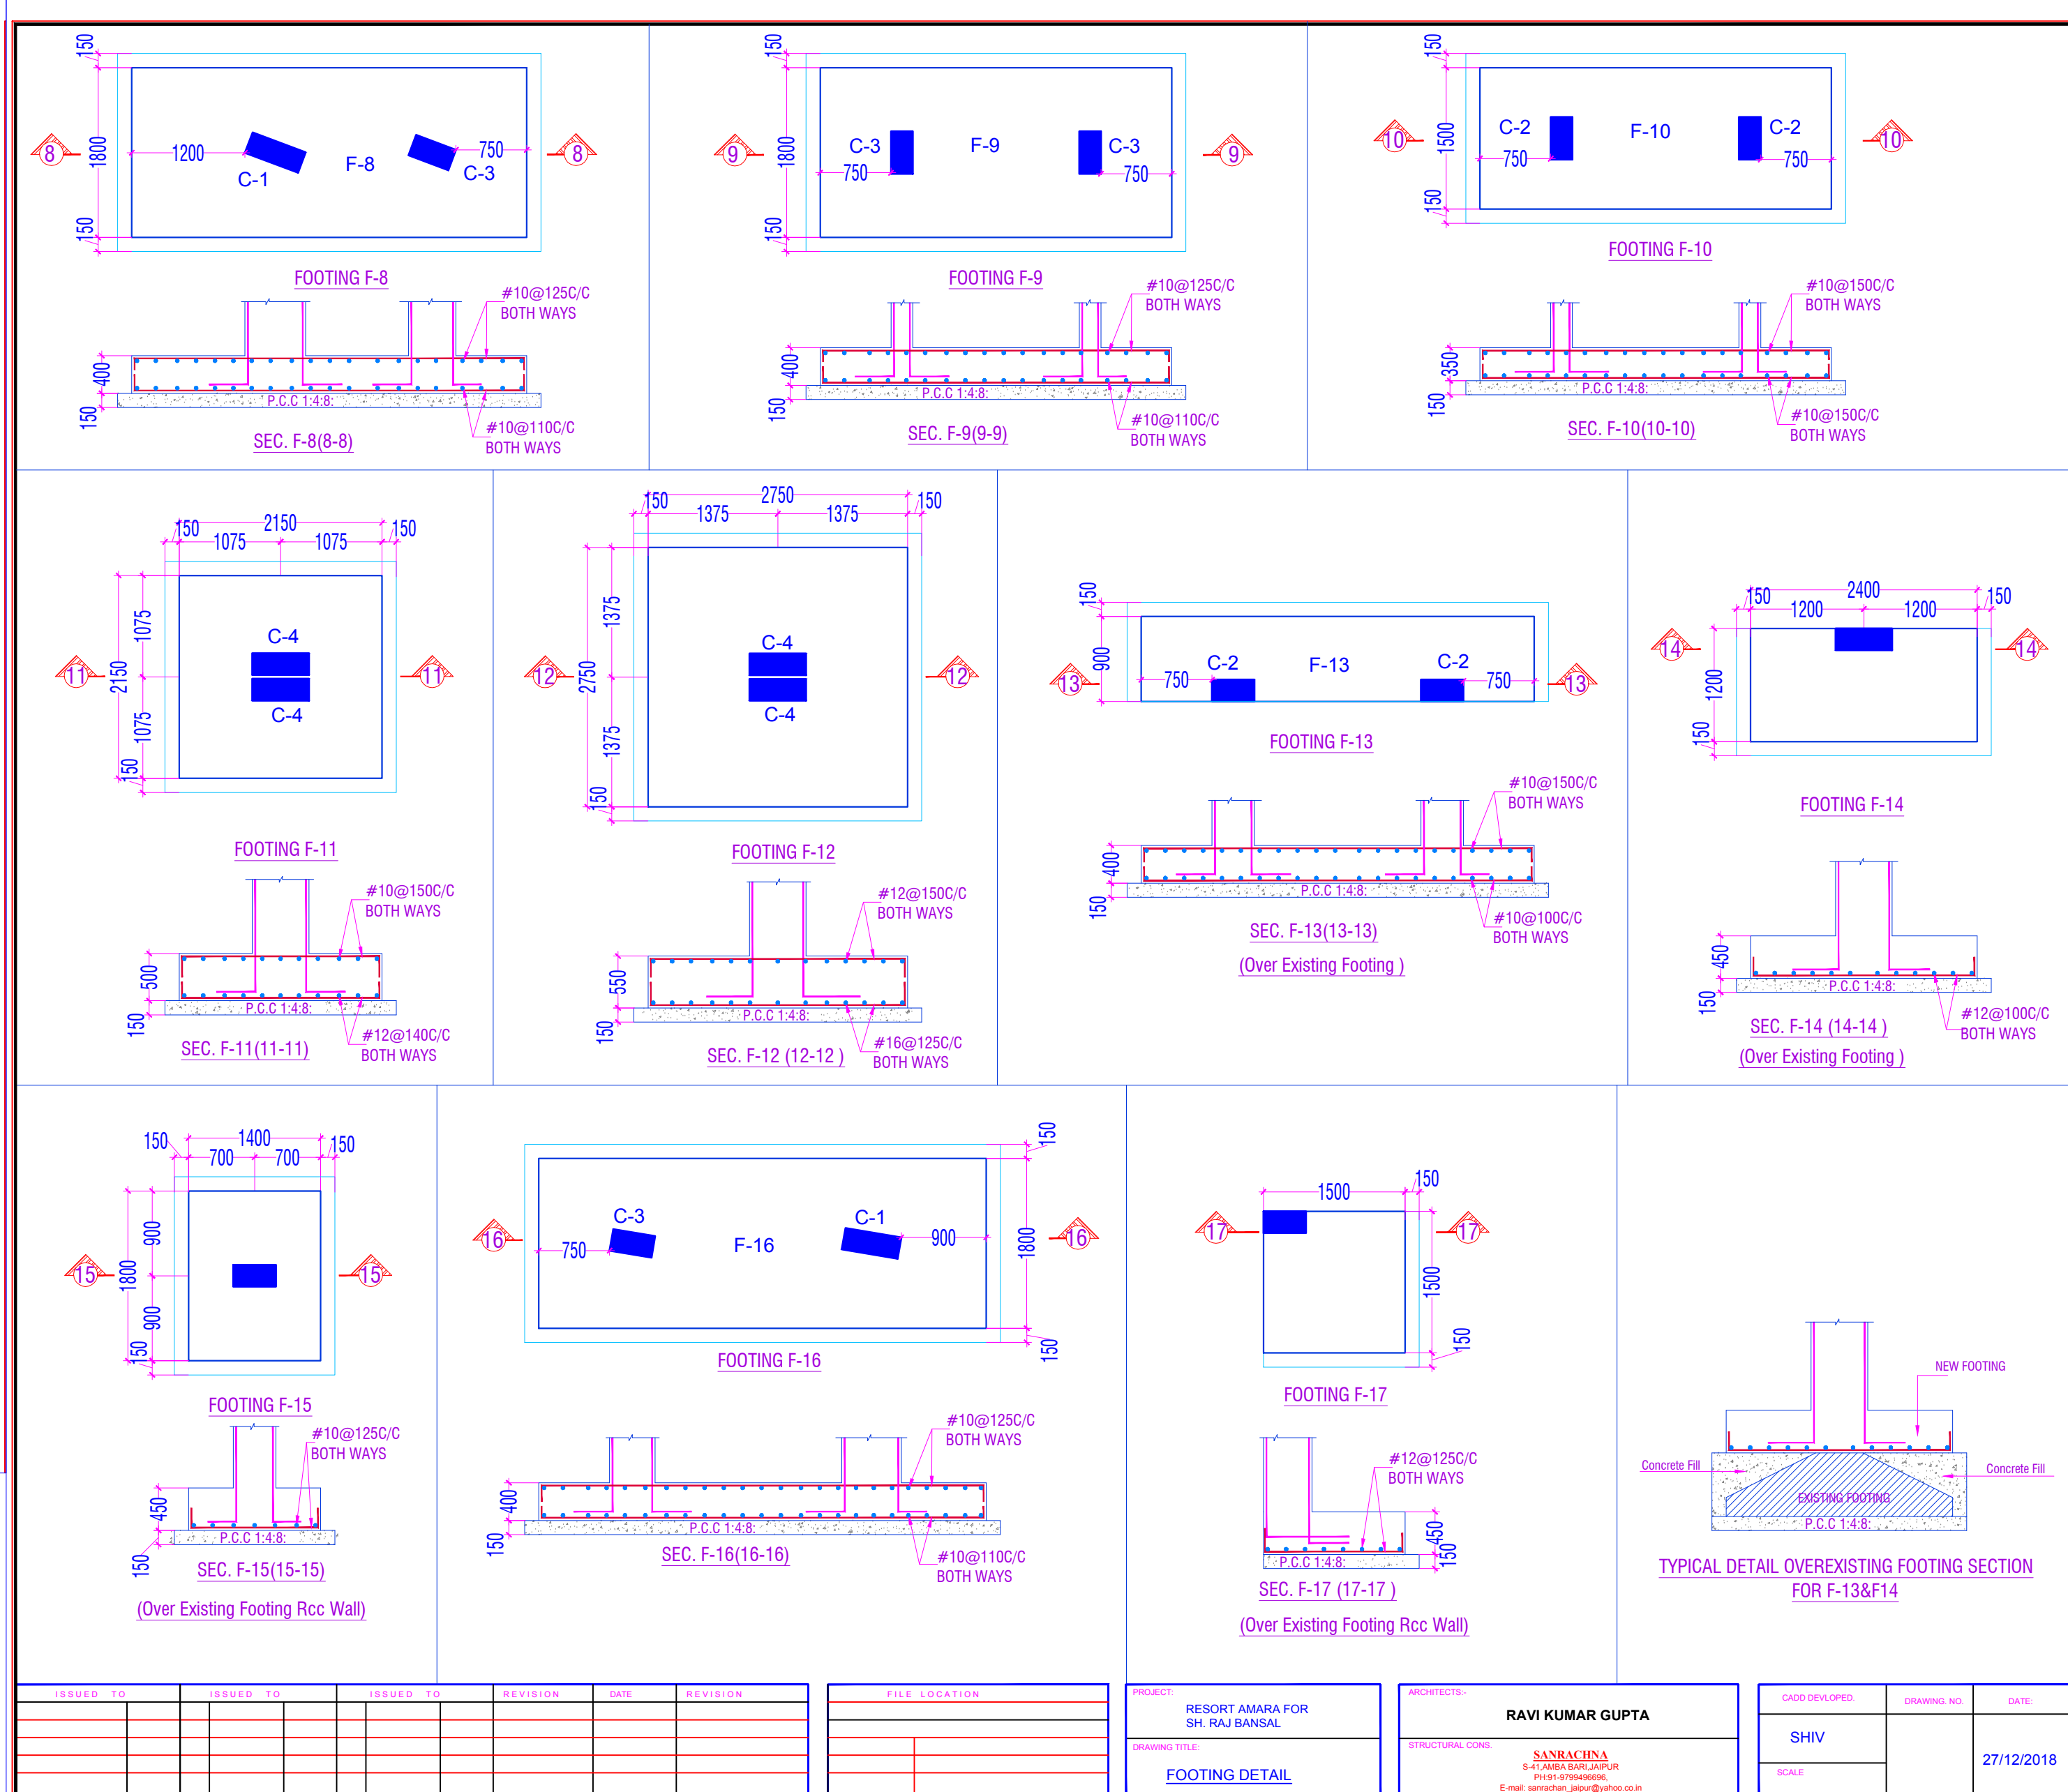


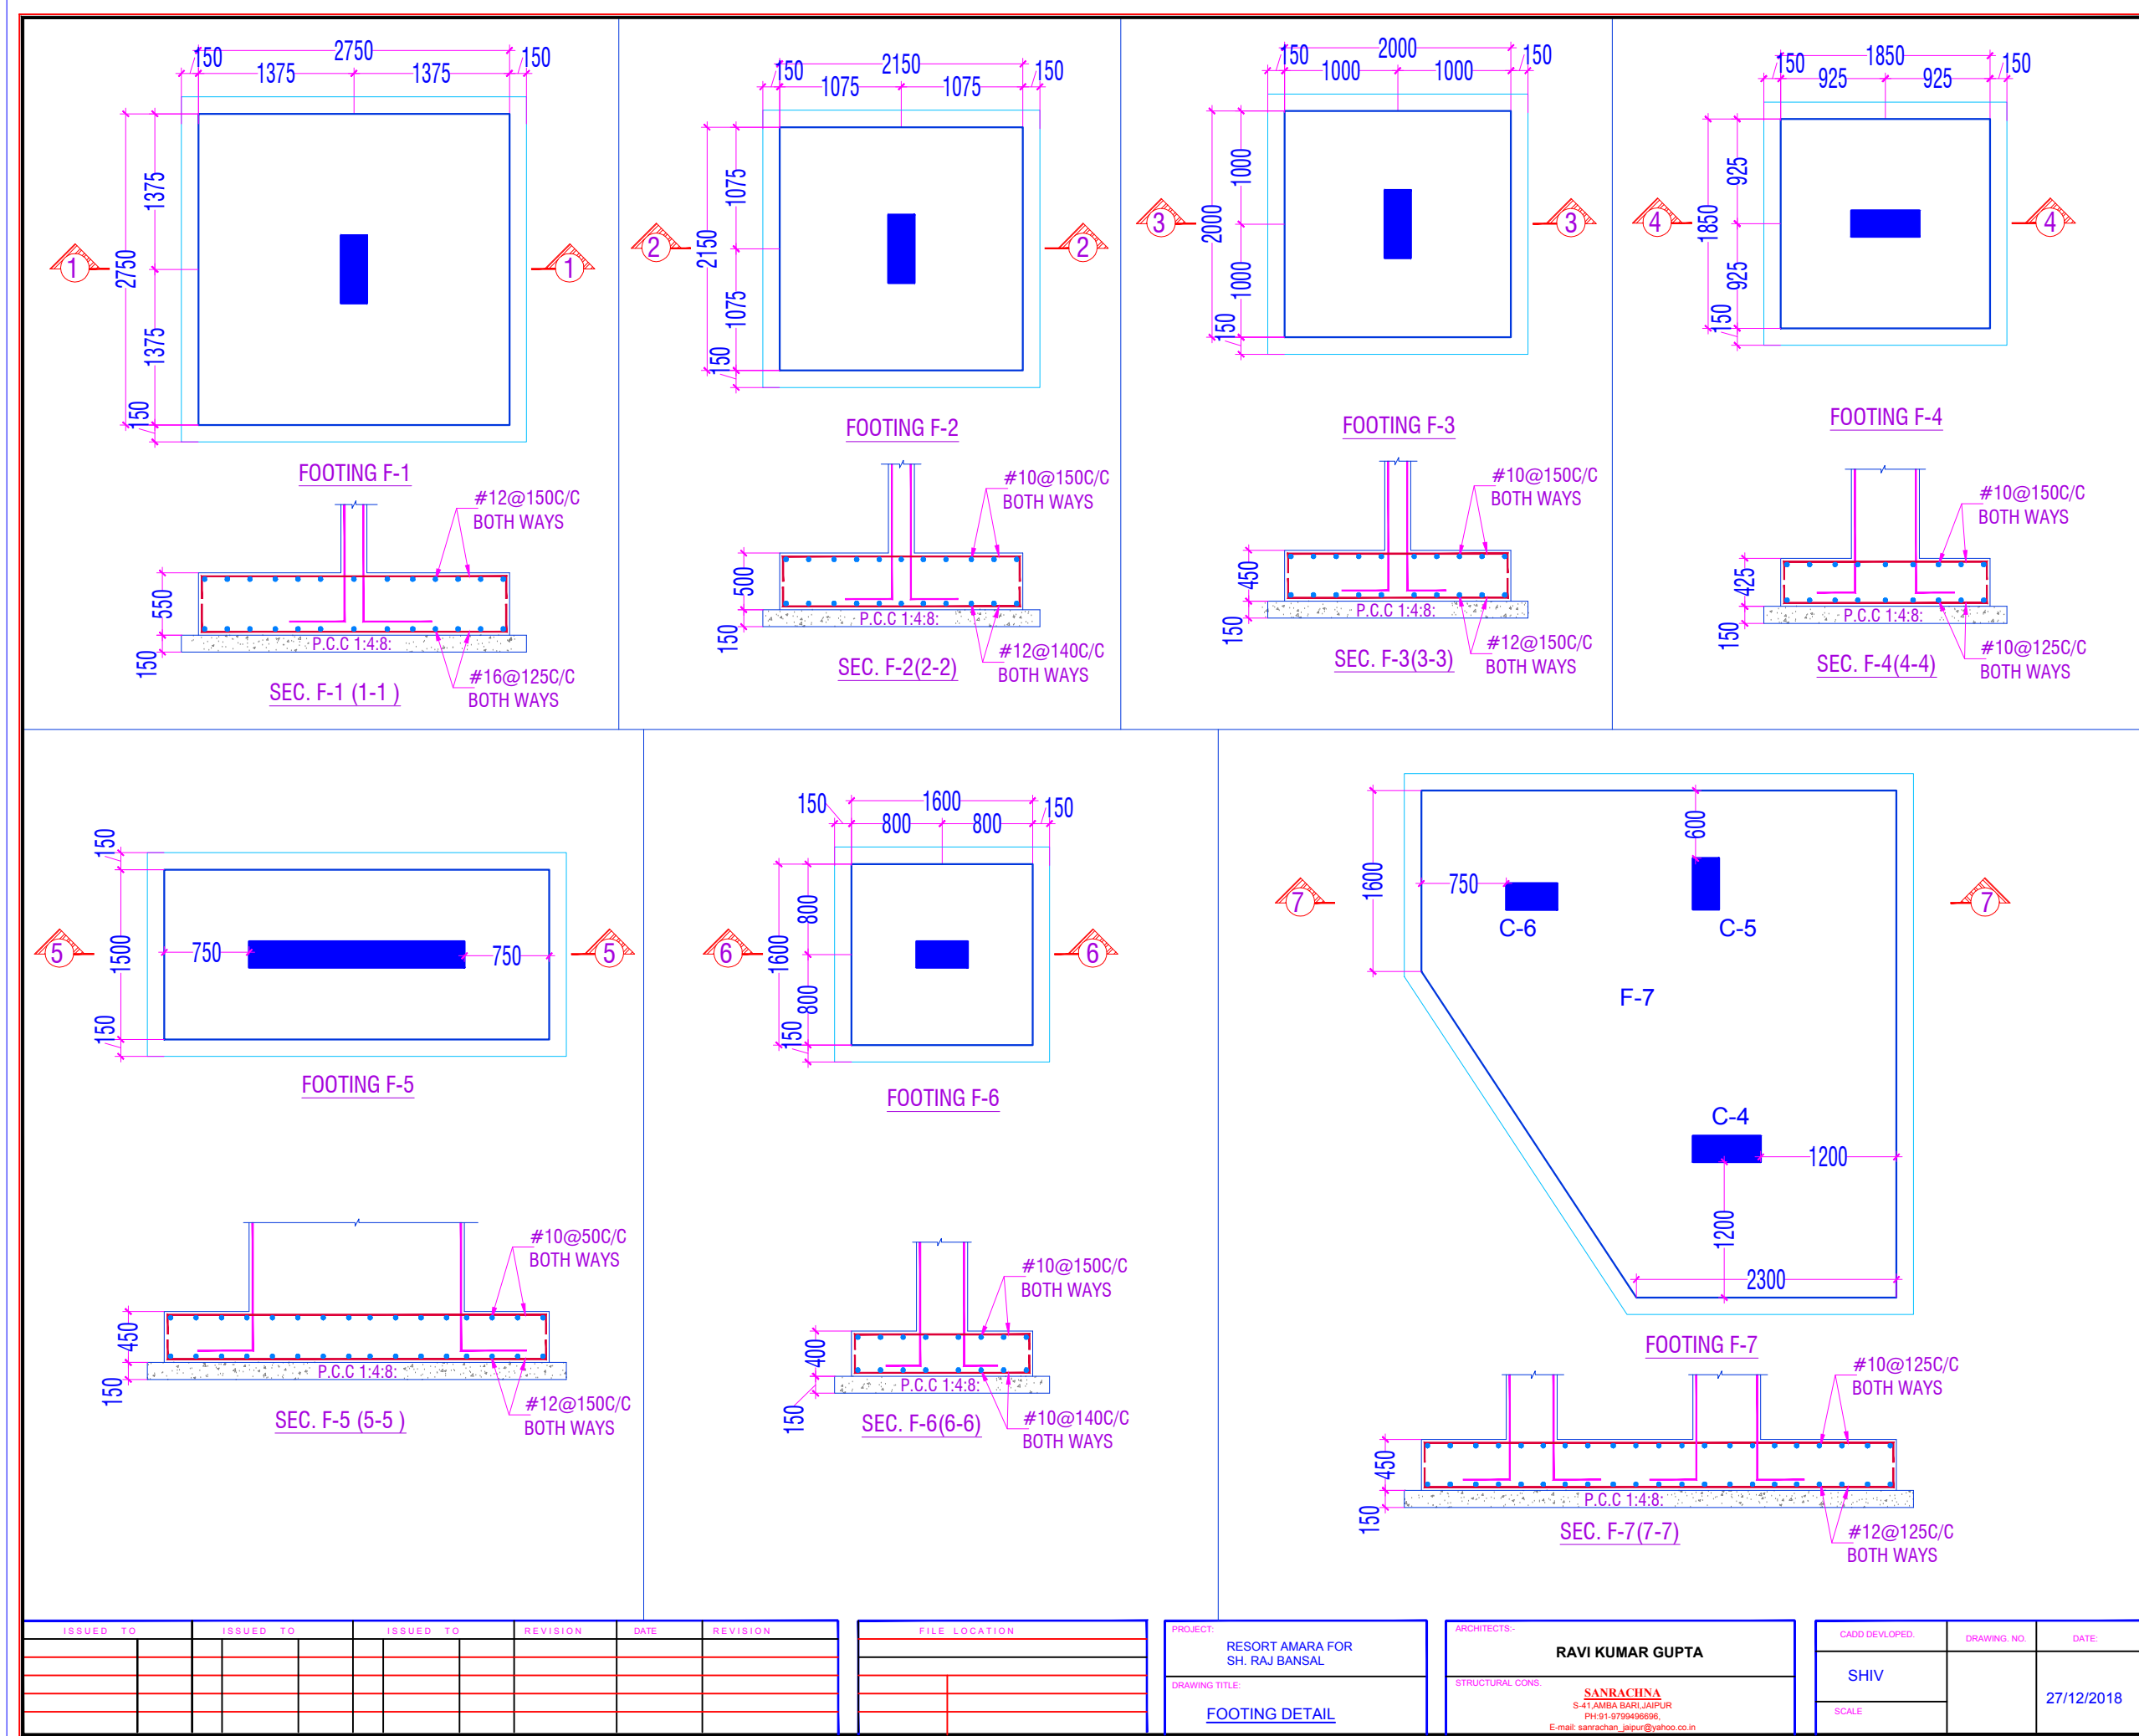

ARCHITECT:
RAVI KUMAR GUPTA
CA/35/77739
L-1, KRISHNA MARG, C- SCHEME,
JAIPUR (302001), RAJASTHAN, PH.0141-2360825
E-Mail: architect_neeravgupta@yahoo.com

PROJECT:
RESORTS OF MAKERS
CHAMBER

LOCATION:
JAIPUR

DRAWING TITLE :
**ROOM BUILDING
BASEMENT & GROUND
FLOOR FOOTING DETAIL**

DRAWN BY:
JITENDRA
SINGH
CHECKED BY:
NEERAV

SCALE:
N.T.S
DATE:
29-12-18
DRAWING NO.
AM/BF/GF/ST/5/R2

NOTE:
THE COPYRIGHT AND PROPERTY OF THIS DESIGN AND DRAWING BELONGS TO
RAVI KUMAR GUPTA. IT MUST NOT BE COPIED OR REPRODUCED IN ANY MANNER
WITHOUT THEIR WRITTEN CONSENT. A LEGAL ACTION AS PER LAW MAY BE
INITIATED AGAINST THE OFFENDER.

