


TYPICAL JOINT

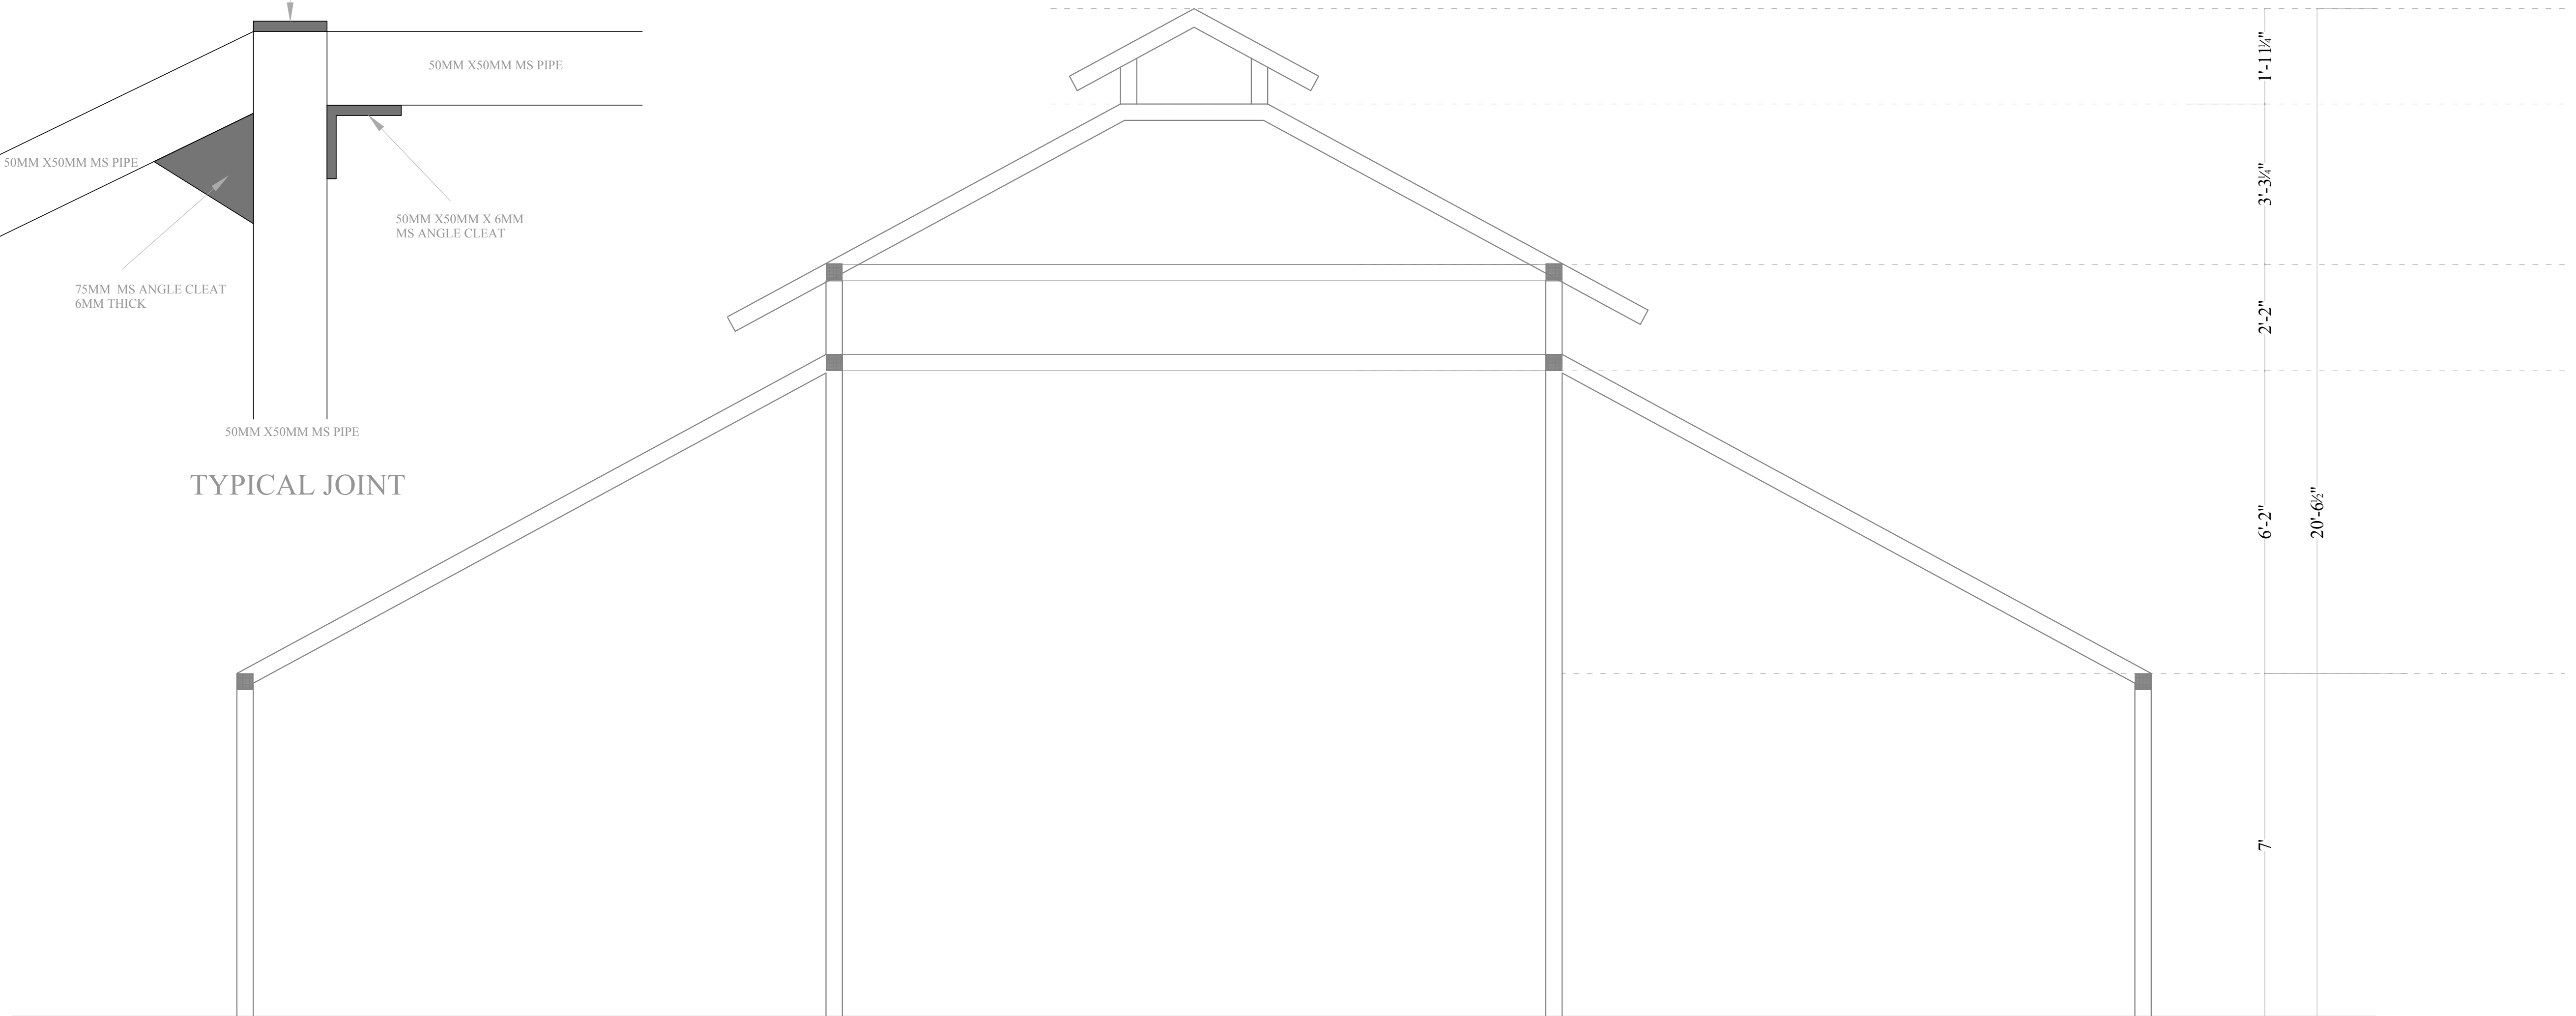

SECTIONAL ELEVATION

ARCHITECT: NEERAV GUPTA CA/2009/44766 L-1, KRISHNA MARG, C- SCHEME, JAIPUR (302001), RAJASTHAN PH 0141-2360825 E-Mail: architect_neeravgupta@yahoo.com		
PROJECT:  HOTEL CLARKS		
DRAWING TITLE:  STRUCTURAL TENT STRUCTURAL SECTION		
DRAWN BY:  RAHUL	SCALE:  N.T.S	DATE:  23-01-2019
CHECKED BY:  NEERAV GUPTA	DRAWING NO.:  CL/ST/A/02	
NOTES: THE COPYRIGHT AND PROPERTY OF THIS DESIGN AND DRAWING BELONGS TO RAVI KUMAR GUPTA. IT MUST NOT BE COPIED OR REPRODUCED IN ANY MANNER WITHOUT THEIR WRITTEN CONSENT. A LEGAL ACTION AS PER LAW MAY BE INITIATED AGAINST THE OFFENDER.		