


**BASEMENT FLOOR WALL/ FLOOR
ELECTRICAL**

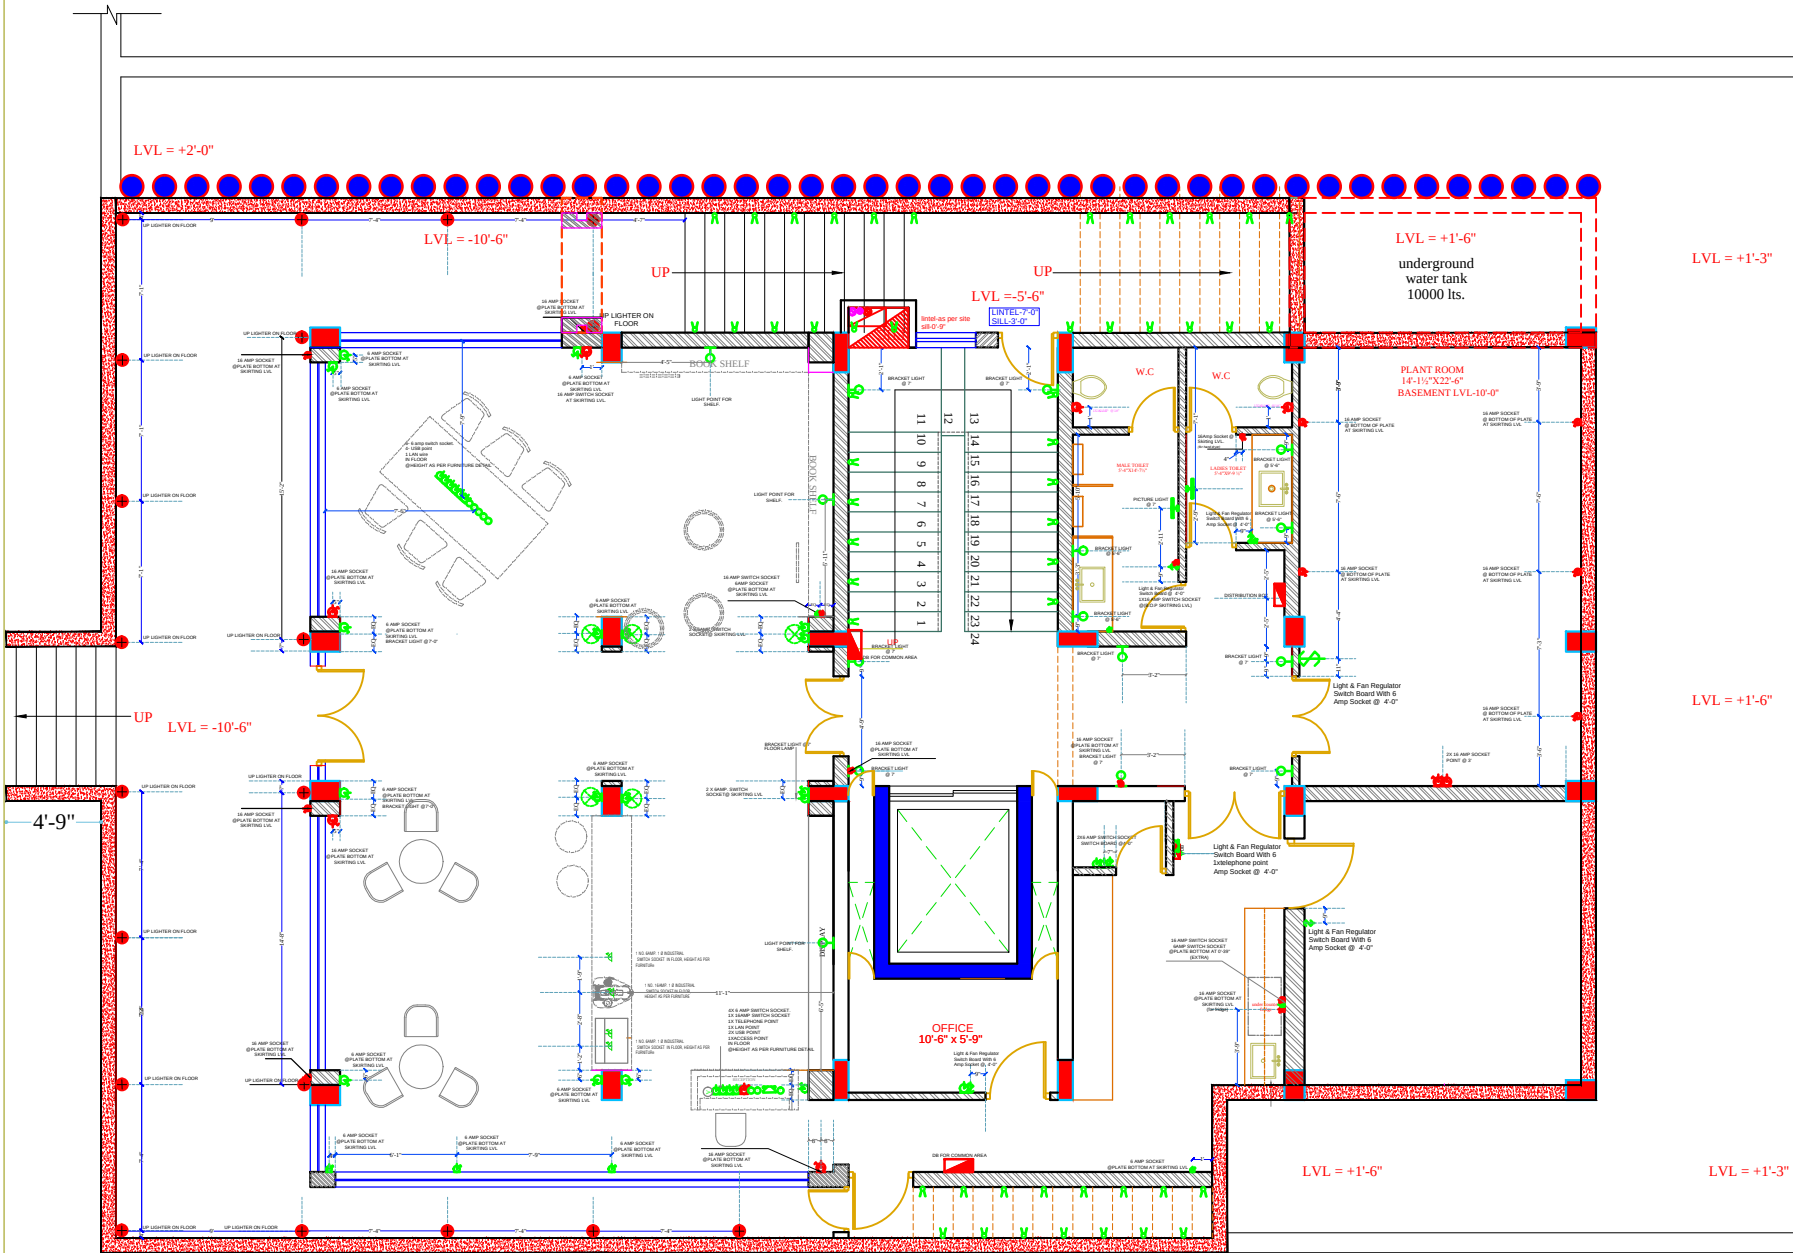

LEGEND - ELECTRICAL

S.NO.	SYMBOL	DESCRIPTION OF ITEM	MT.
1		CEILING FAN	
2		SWITCH BOARD	
3		BRACKET LIGHT	3-2
4		RETRACTABLE CYL. INTEGRATED	
5		SWITCH SOCKET 1A	
6		SWITCH SOCKET 16A	
7		TELEPHONE	
8		POINT LIGHT	
9		EXTRACTION FAN	
10		PICTURE LIGHT	7-2
11		CHANDLIER	
12		UP LIGHTERS	
13		ACCESS POINT (WIFI)	
14		CONDY DETECTOR (DMS)	
15		CABLE HOLDER	
16		AIR CONDITIONER	
17		TWIN SOCKET	
18		JUNK POINT	

ARCHITECT:
NEERAV GUPTA
CA/2009/4766
L-1, KRISHNA NAG, C- SCHEME,
JAPUR, DUDHAI, RAJASTHAN, PIN CODE- 328003
E-Mail: architect_neeravgupta@gmail.com

PROJECT:
HOTEL CLARKS

DRAWING TITLE:
**CEILING ELECTRICAL
BASEMENT FLOOR**

DRAWN BY: **Deepika** SCALE: **N.T.S** DATE:
CHECKED BY: **NEERAV GUPTA** DRAWING NO.:
10/2023

