




P- A

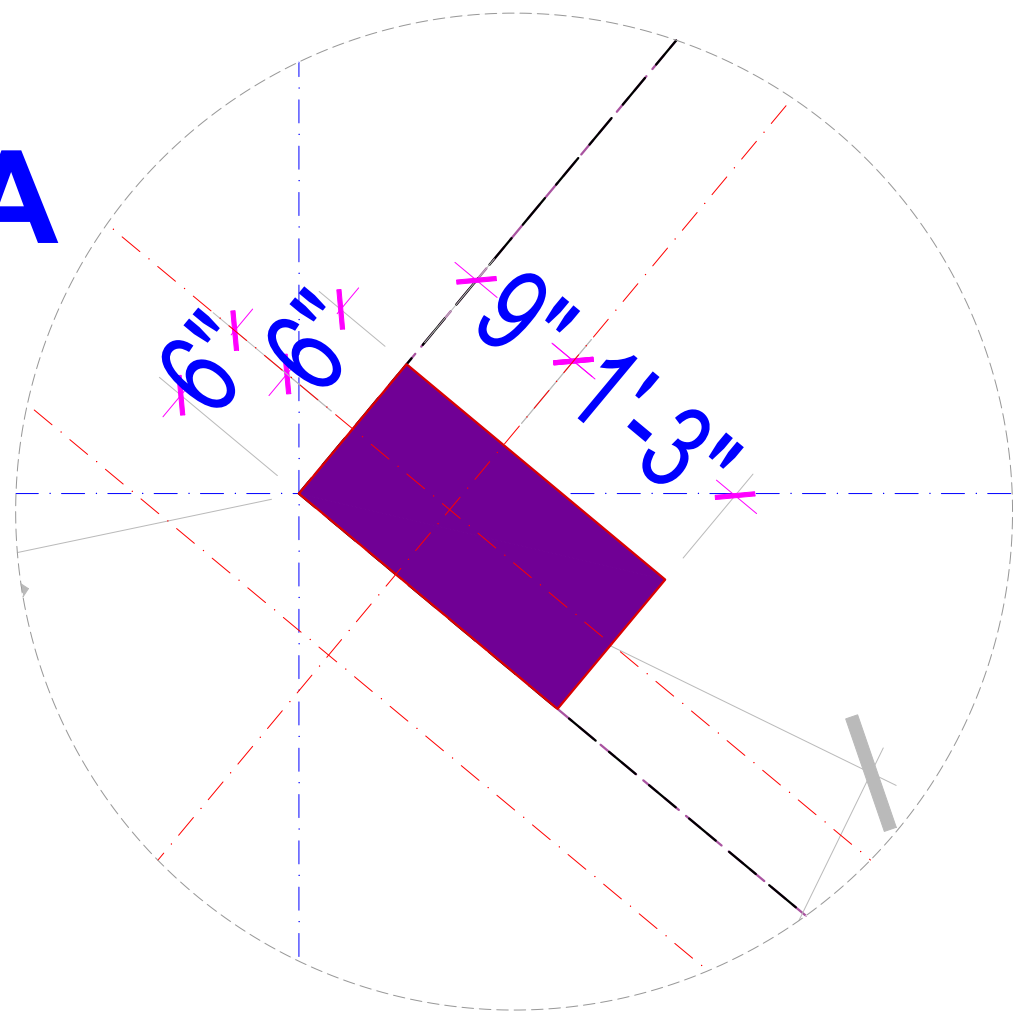



P- B

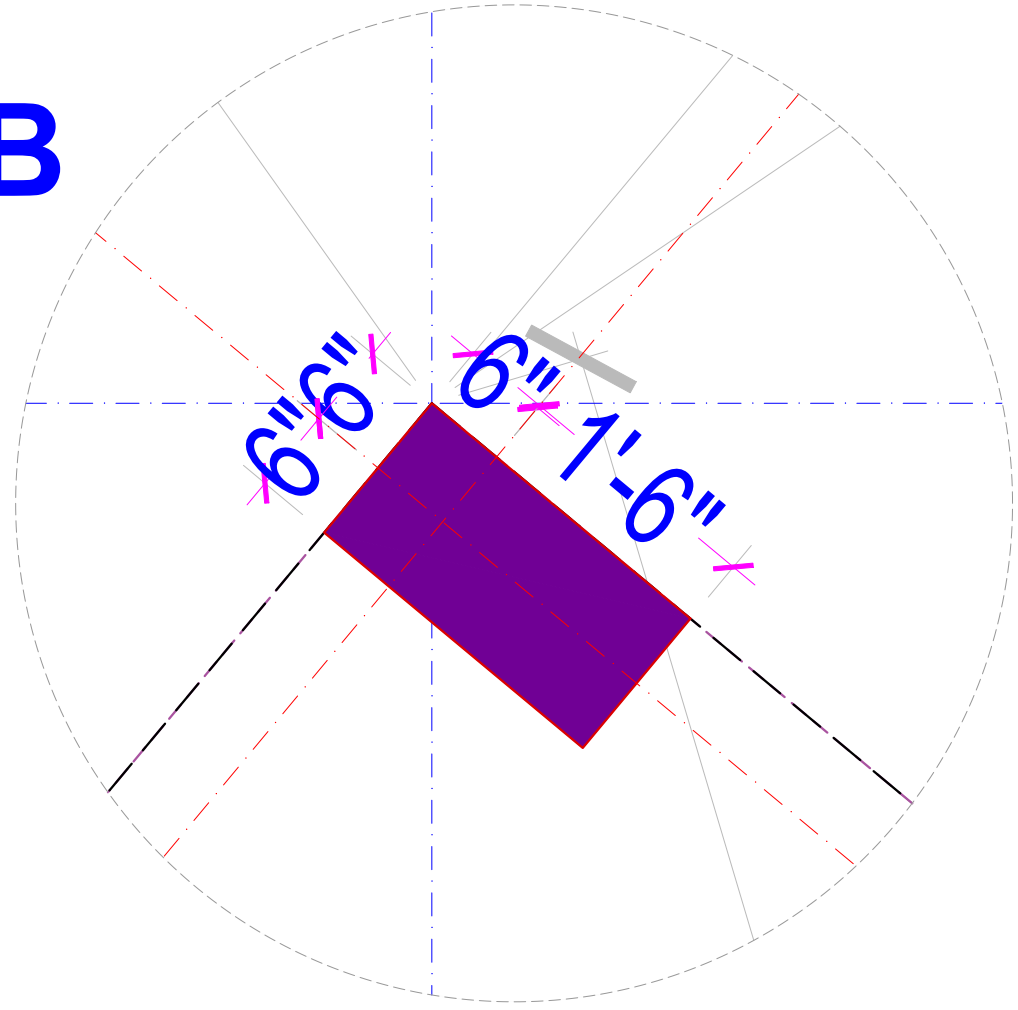

P- C

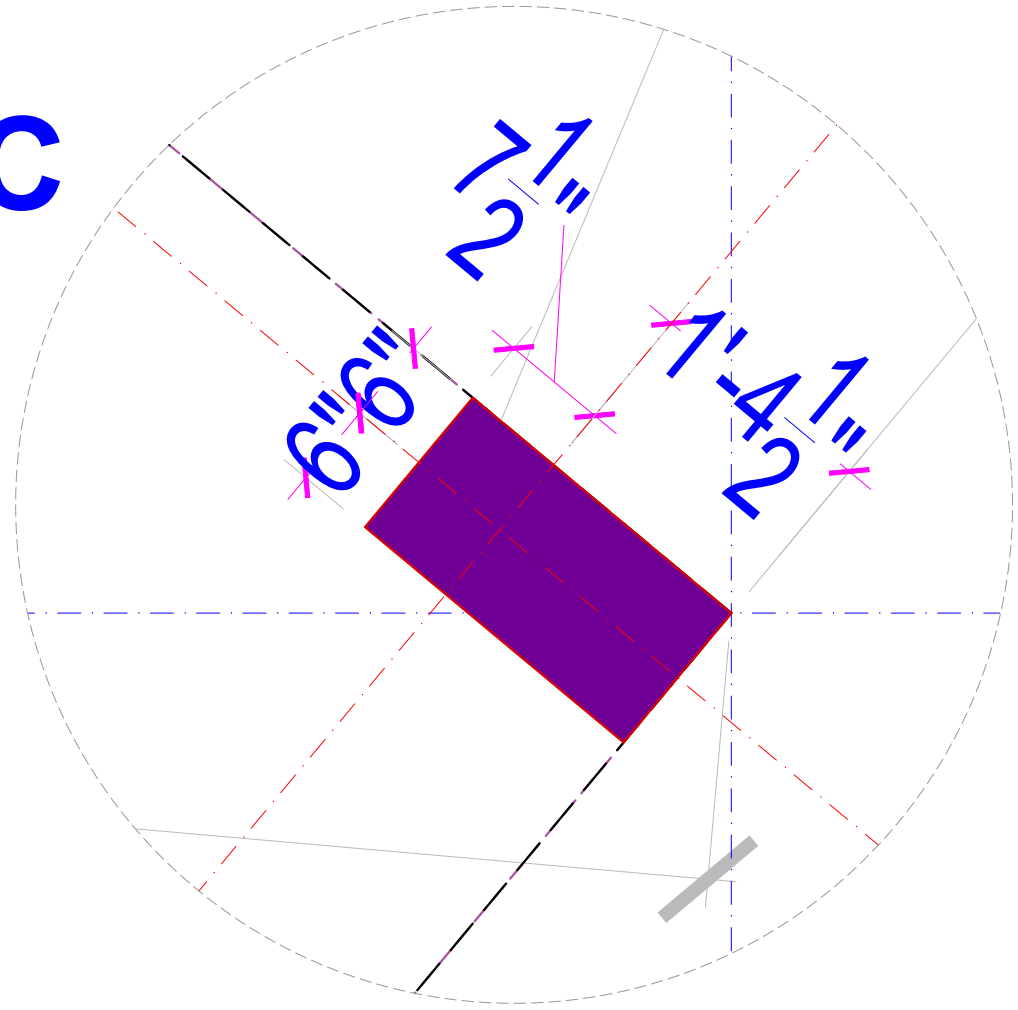

P- D

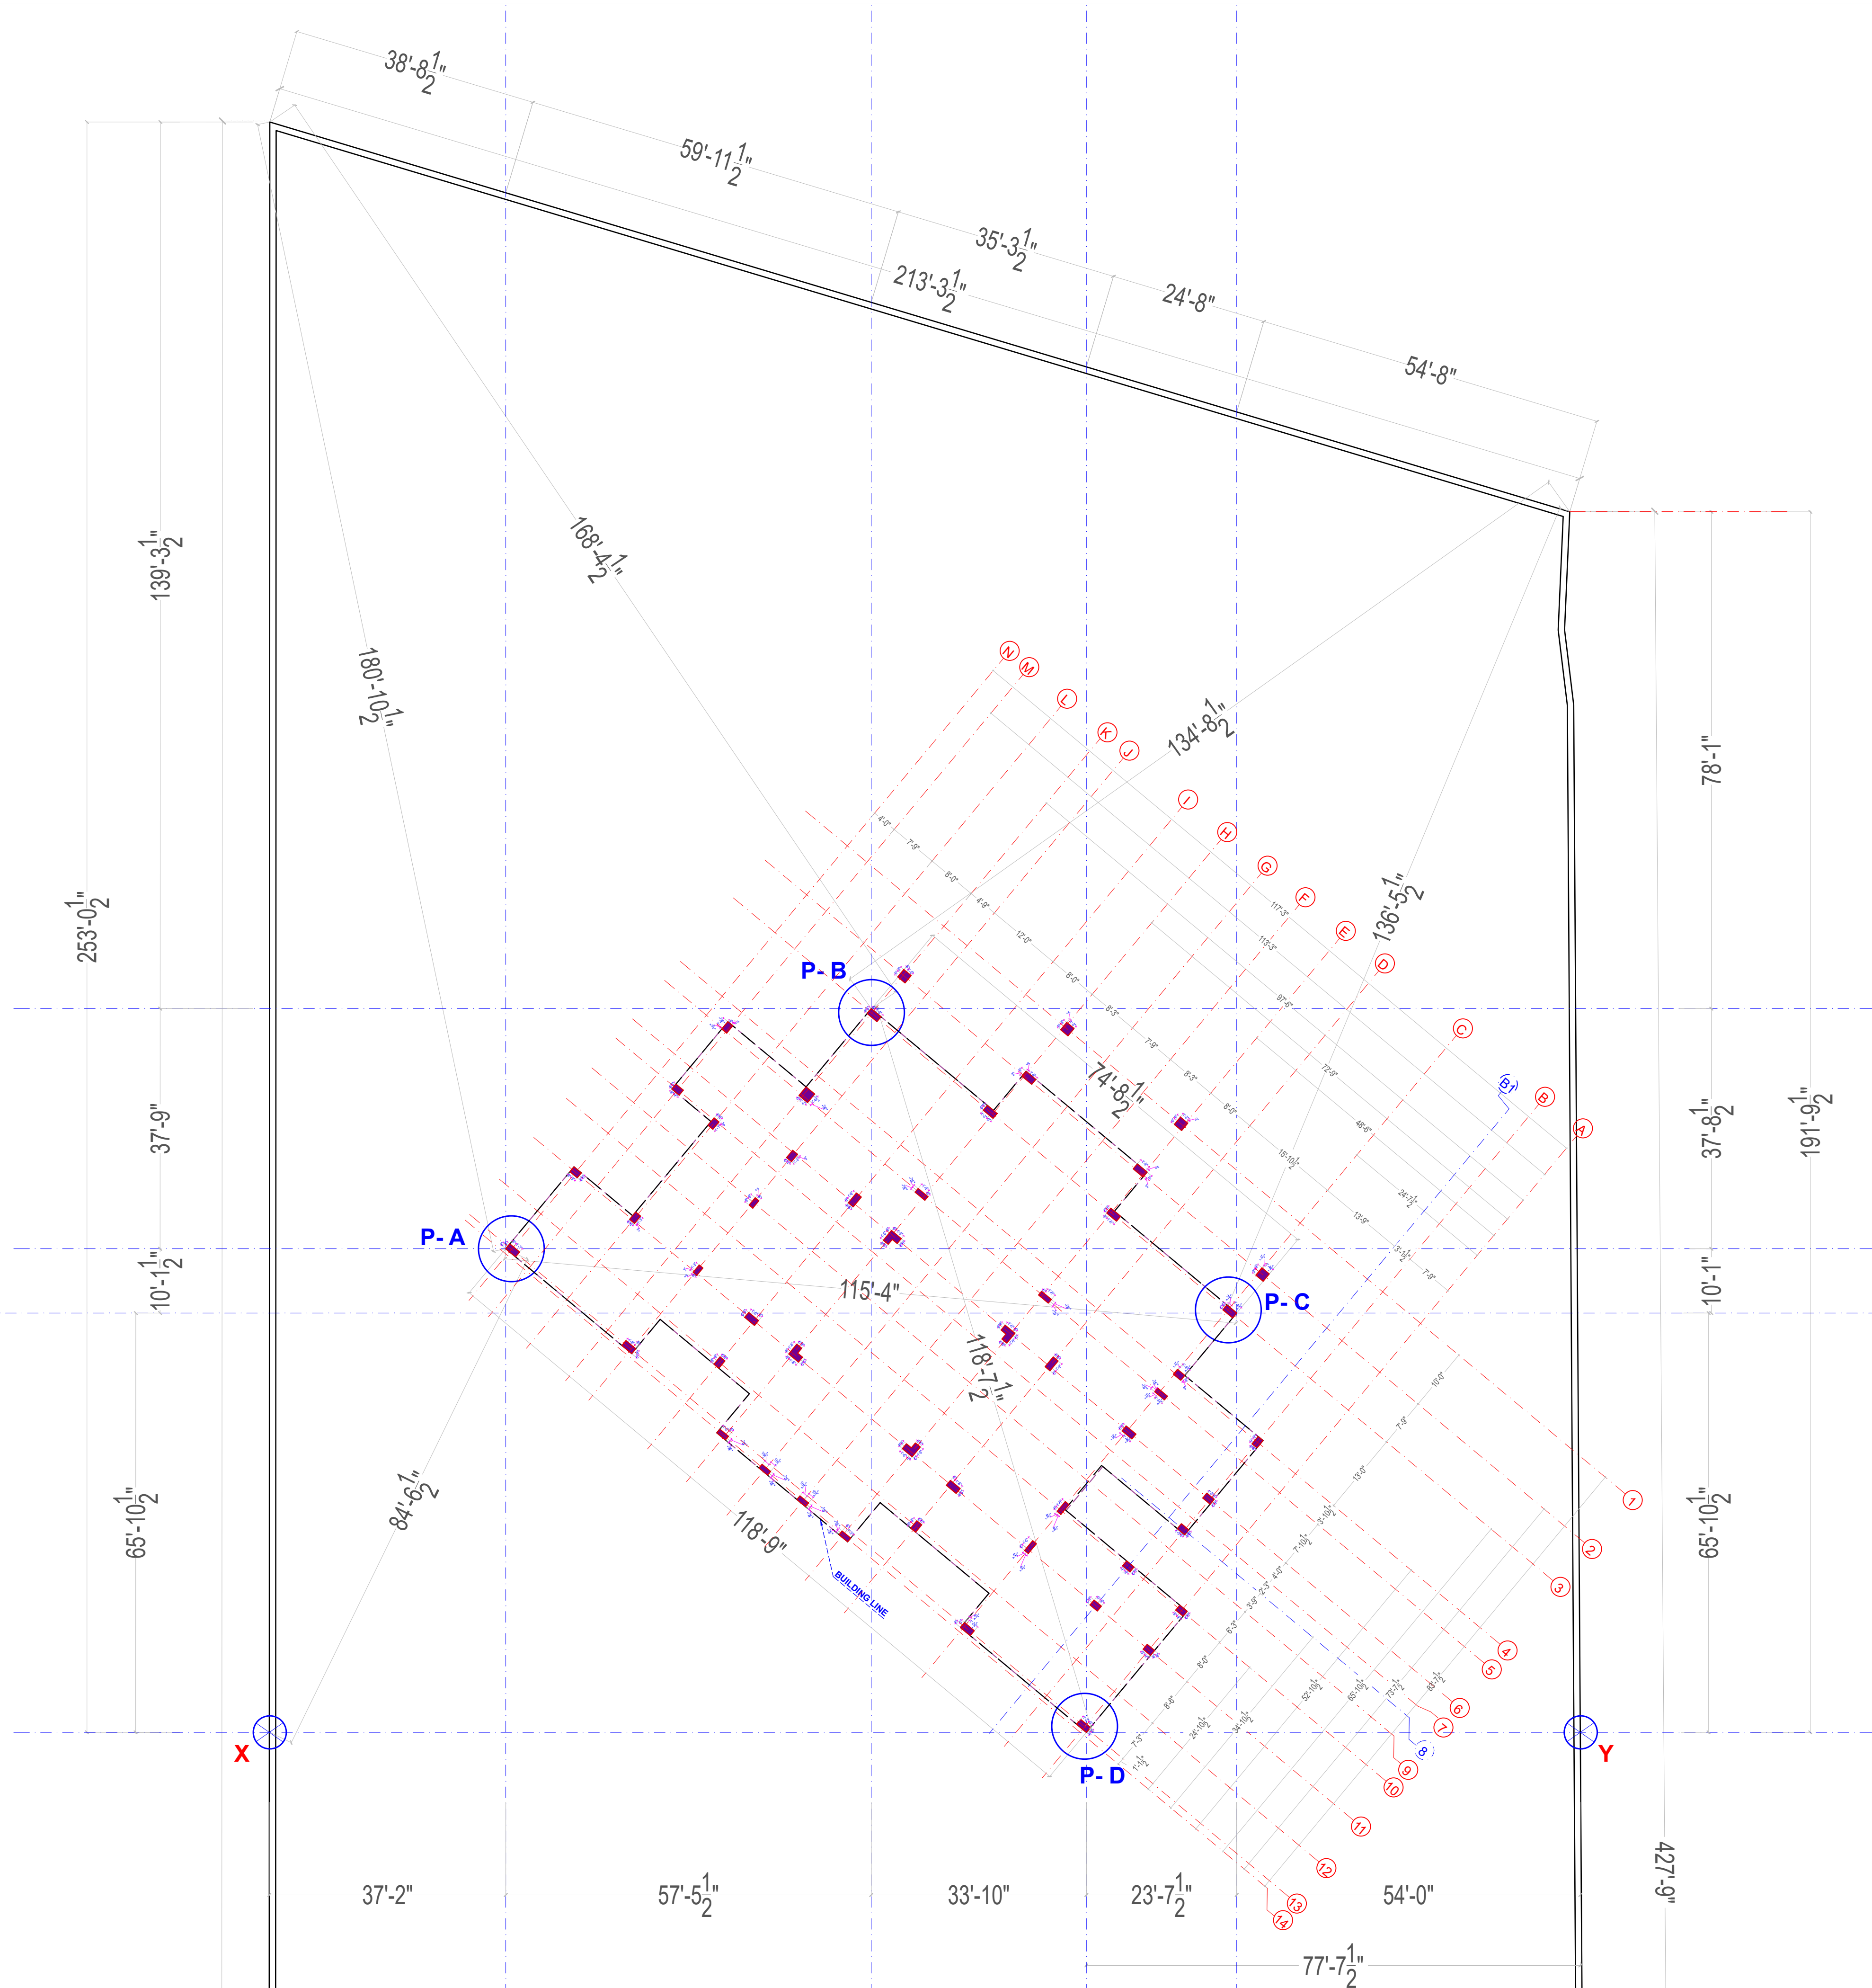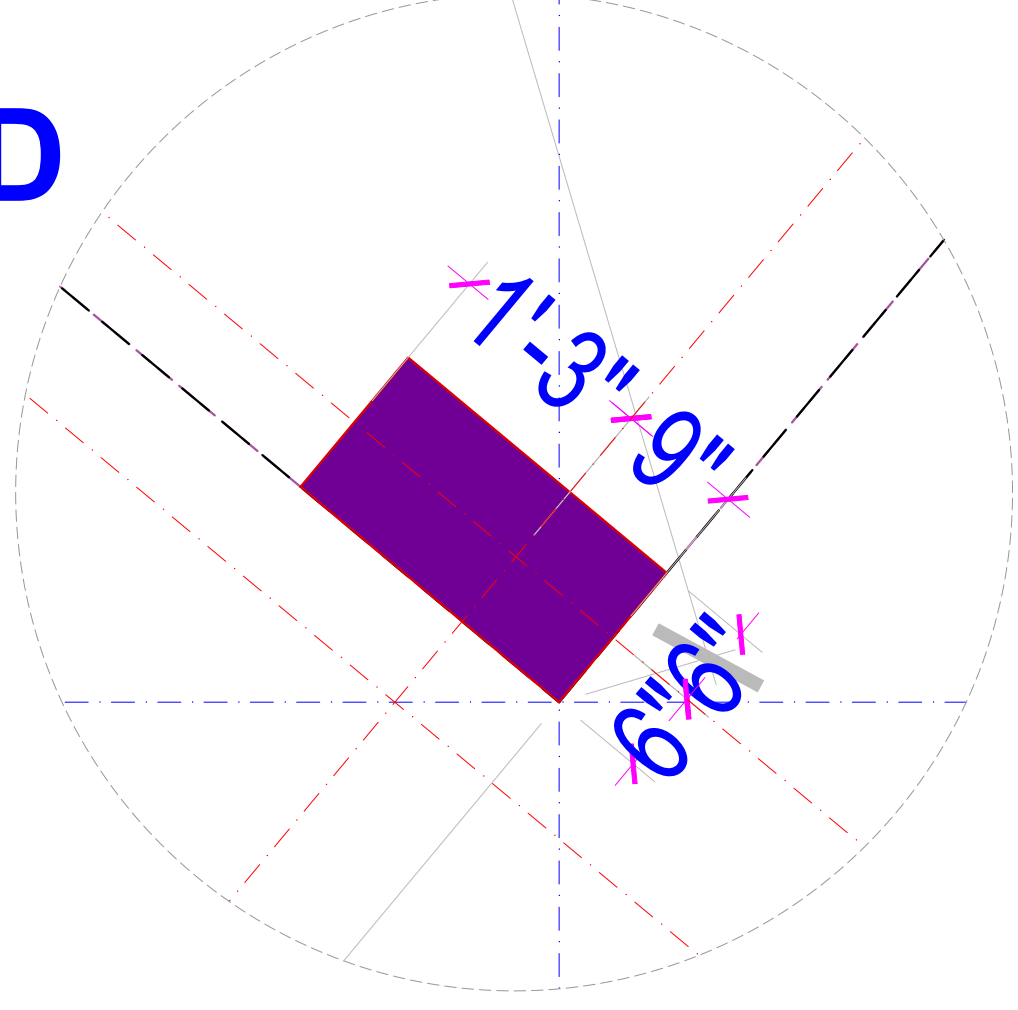

**ADVANCE COPY**

**KEY PLAN**

**ARCHITECT:**  
**RAVI KUMAR GUPTA**  
CA/83/7739  
L-1, KRISHNA MARG, C- SCHEME,  
JAIPUR (302001), RAJASTHAN.  
PH.0141-2360825 E-Mail-ravigupta\_15@yahoo.com

**PROJECT:**  
**ASTRAL HOUSE**

**DRAWING**  
**TITLE:**  
**BUILDING LOCATION\_R2  
& COLUMNS**

<b>DRAWN BY:</b> <b>NAMAN</b>	<b>SCALE:</b>	<b>DATE:</b> 31.03.2022
<b>CHECKED BY:</b> <b>NEERAV GUPTA</b>	<b>DRAWING NO.:</b> <b>02</b>	<b>NORTH</b> 

**NOTES:**  
THE COPYRIGHT AND PROPERTY OF THIS DESIGN AND DRAWING  
BELONGS TO RAVI KUMAR GUPTA. IT MUST NOT BE COPIED OR  
REPRODUCED IN ANY MANNER WITHOUT THEIR WRITTEN  
CONSENT. A LEGAL ACTION AS PER LAW MAY BE INITIATED  
AGAINST THE OFFENDER.

**STRUCTURE CO. :**  
**SANRACHANA**