

BED AS PER DESIGN


OUTDOOR FURNITURE AS PER DESIGN

STUDY AS PER DESIGN

LUGGAGE RACK AS PER DESIGN

CENTER TABLE AS PER DESIGN

DINING SET AS PER DESIGN

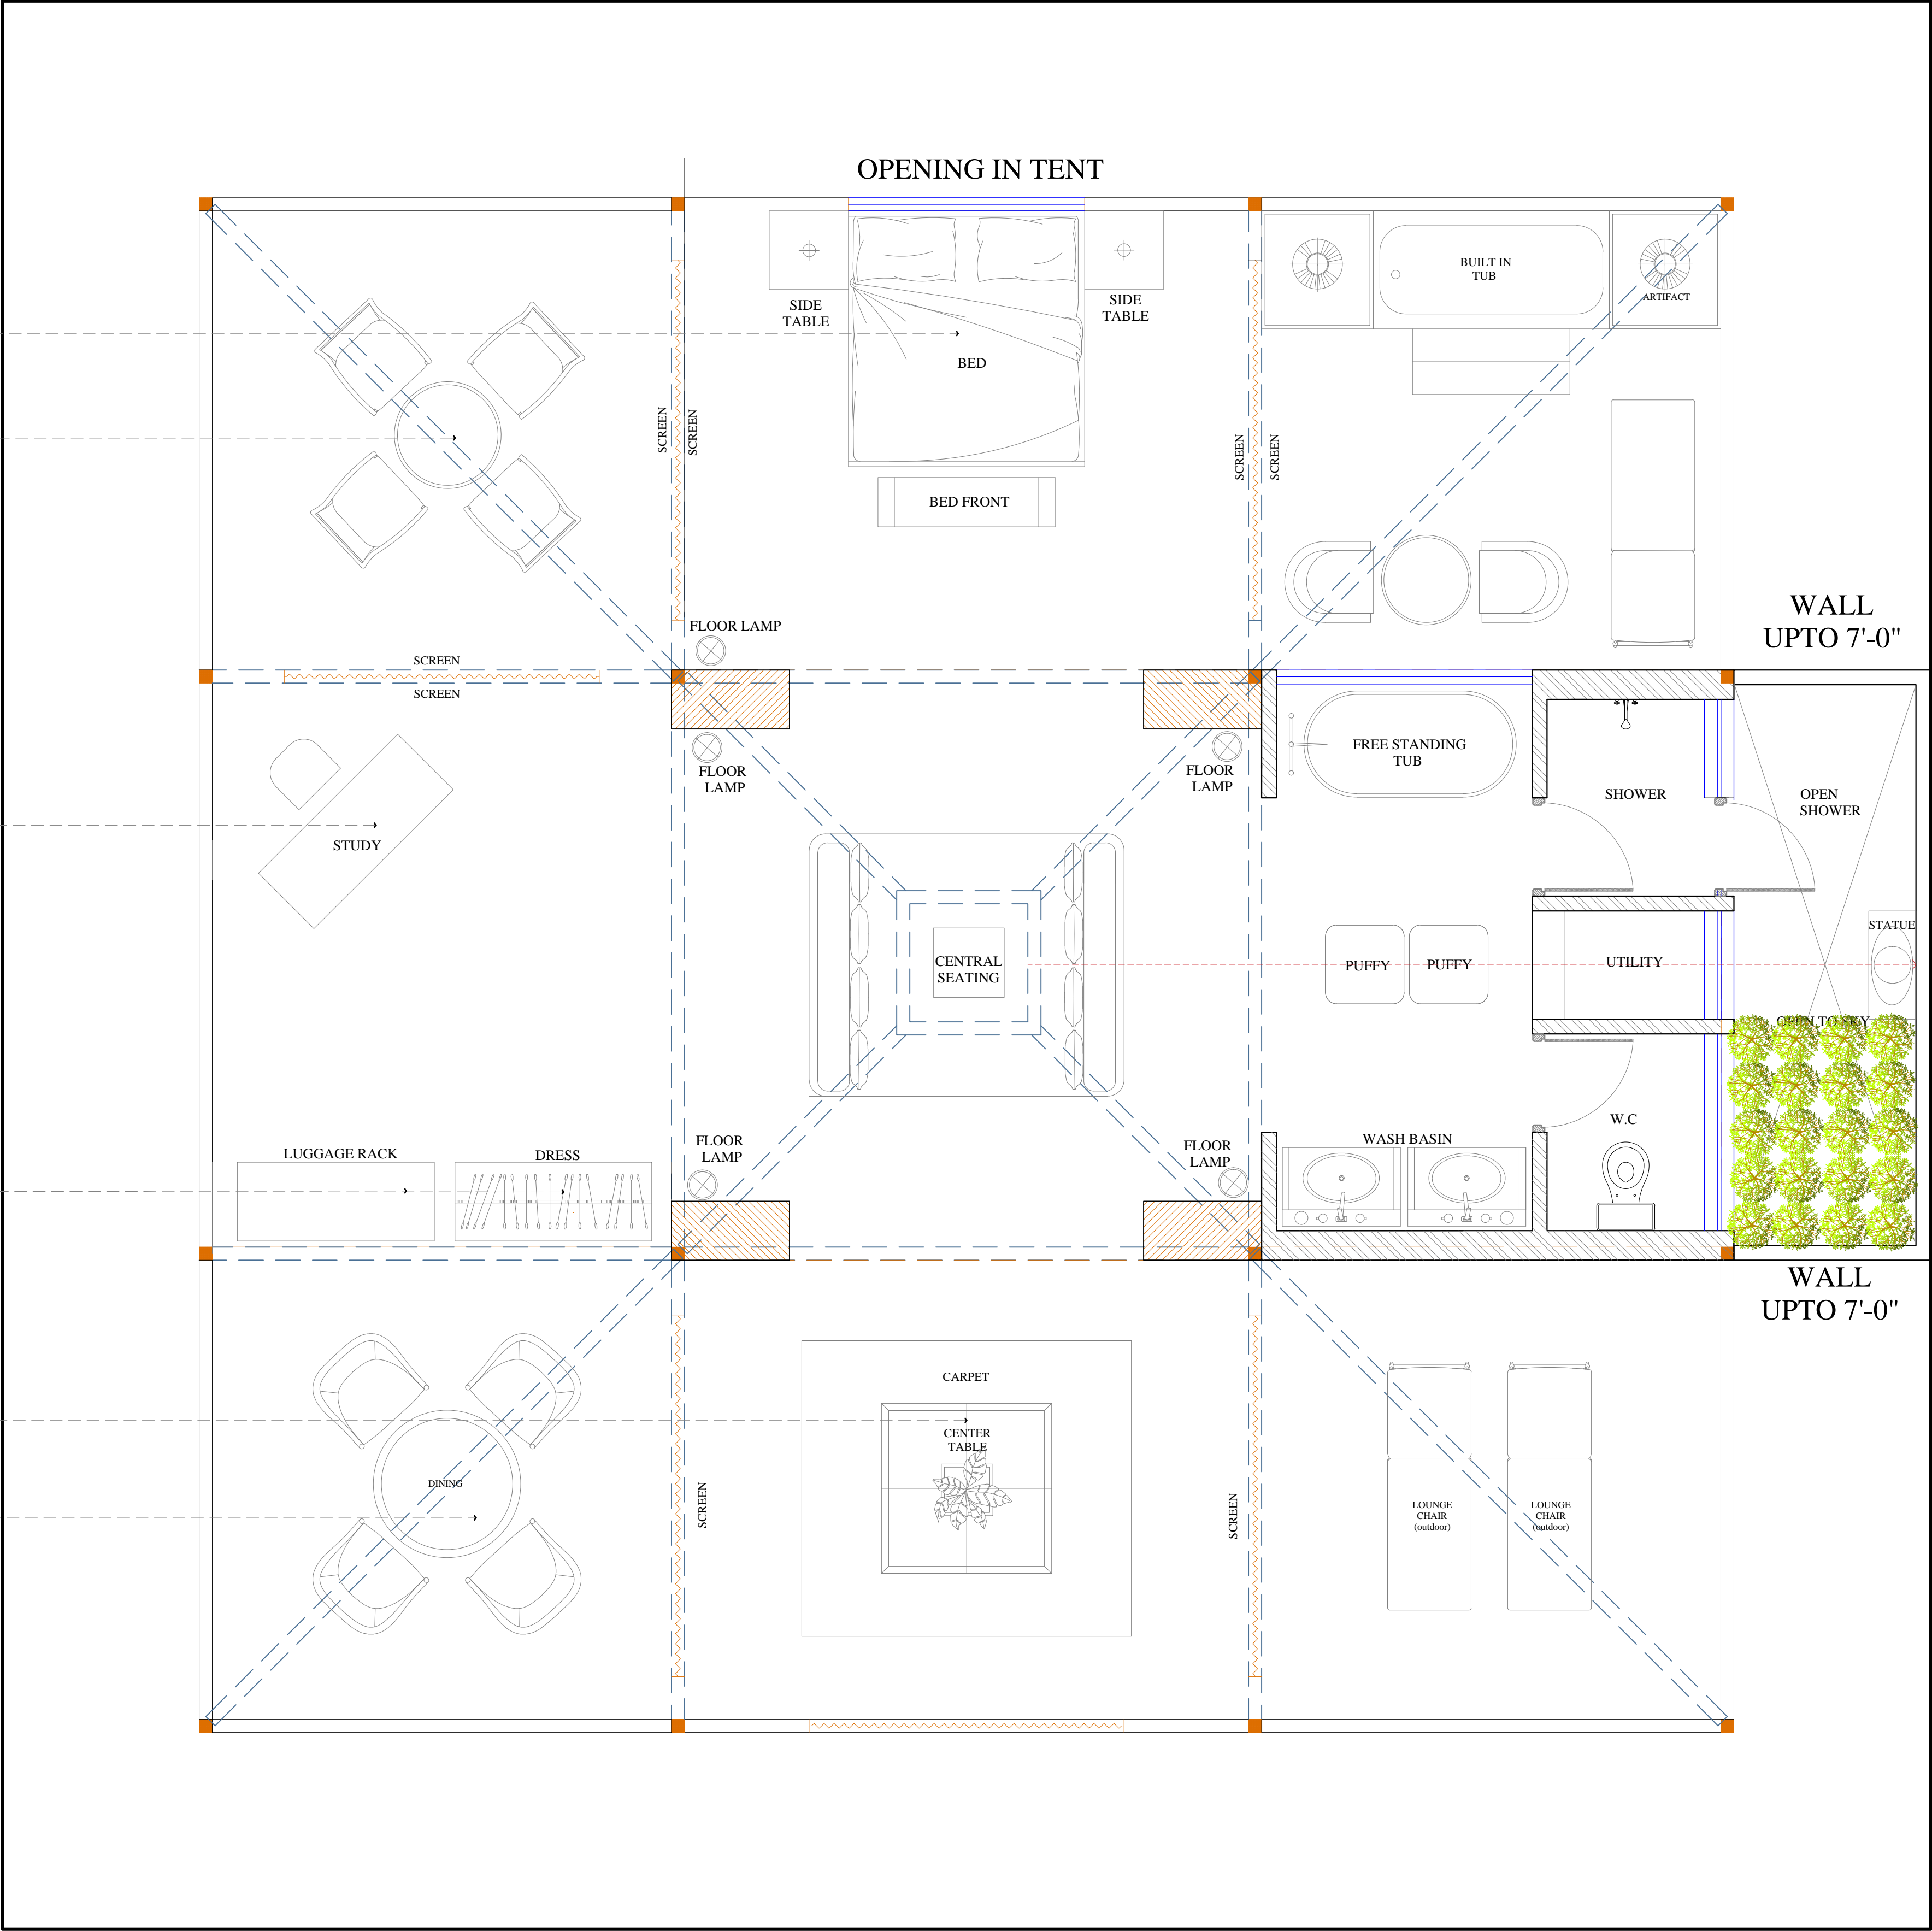


SCREEN



CENTRAL SEATING (REF IMAGE)



OUTDOOR LOUNGE CHAIR

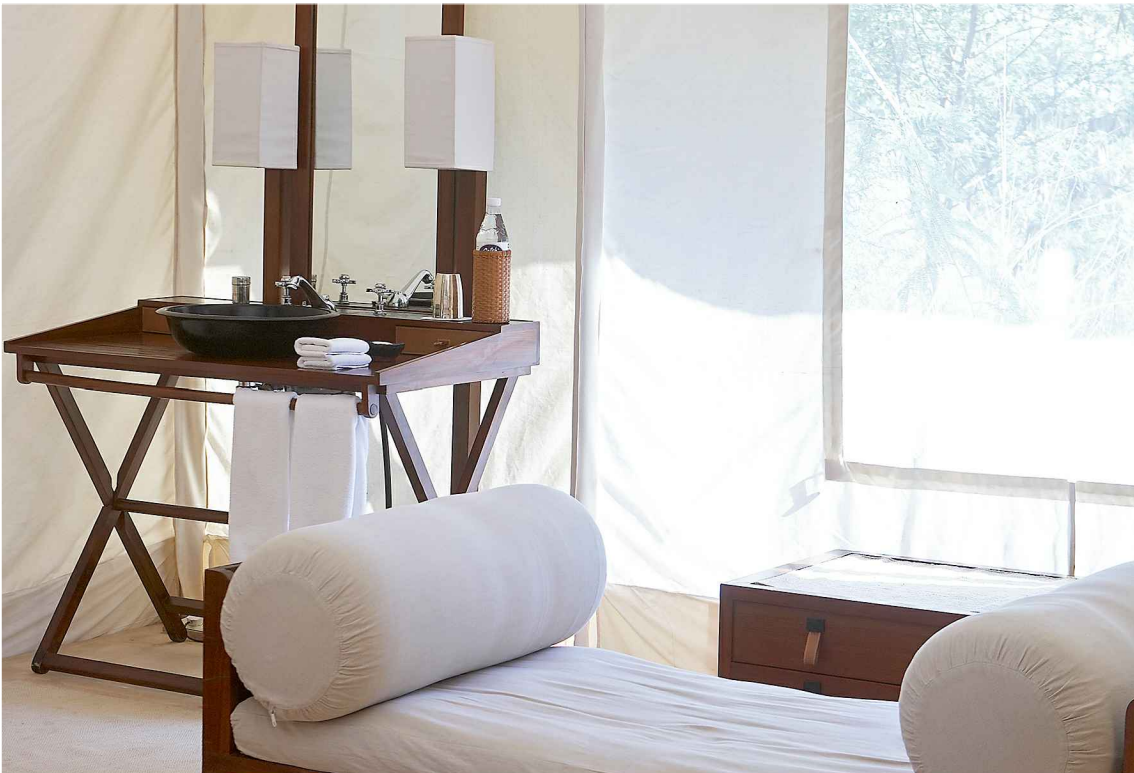

WASH BASIN

ARCHITECT	NEERAV GUPTA CA200944766 B.A. ARCHITECTURE, C. JODHPUR JODHPUR (2009), RAJASTHAN PIN-342005 @ 9868888888, neeravgupta@gmail.com		
PROJECT:	CLARKS		
DRAWING TITLE:			
DRAWN BY:	SCALE:	DATE:	
DEEPIKA	N.T.S	18-02-2019	
CHECKED BY:	DRAWING NO.:		
NEERAV GUPTA			
NOTES: 1. THE CONTENT AND PROPERTY OF THIS DESIGN AND DRAWING 2. ARE THE PROPERTY OF ARCHITECT NEERAV GUPTA. IT MUST NOT BE REPRODUCED 3. WITHOUT HIS WRITTEN PERMISSION. ANY VIOLATION WILL BE PROSECUTED 4. COPYRIGHT © 2019 NEERAV GUPTA. ALL RIGHTS RESERVED.			