


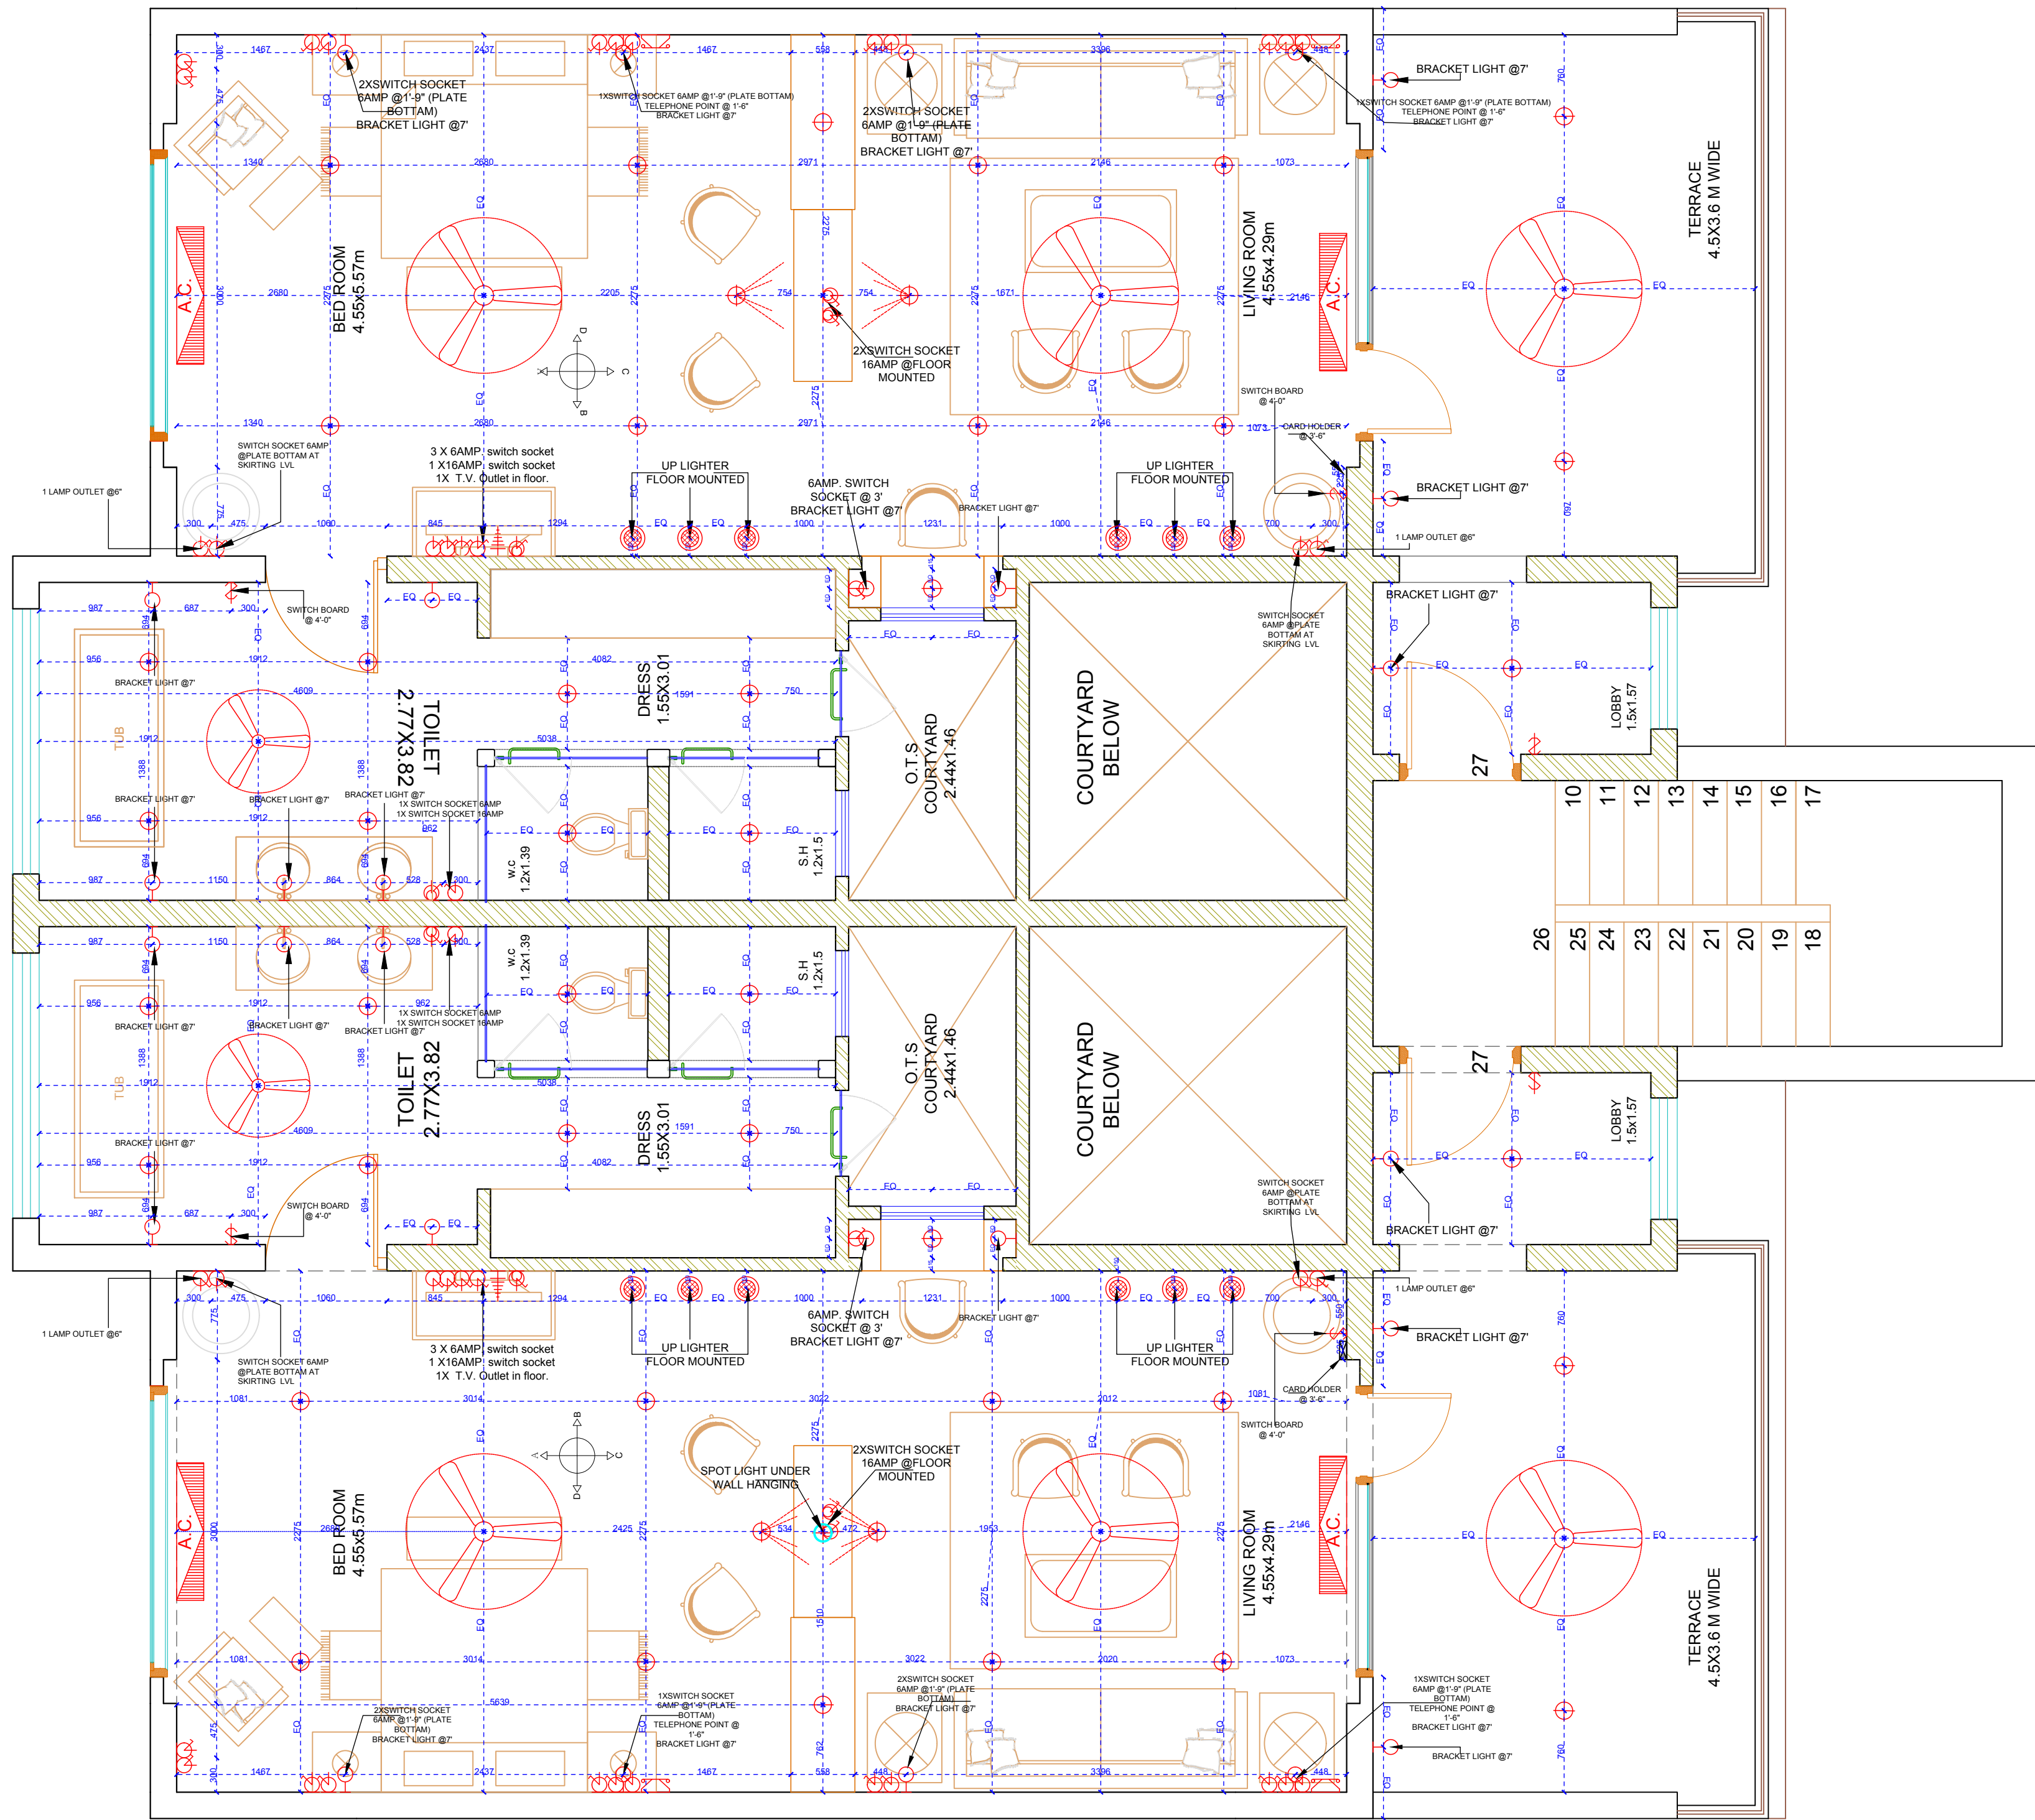

LEGEND - ELECTRICAL

S.NO.	SYMBOL	DESCRIPTION OF ITEM	HT.
1		CEILING FAN	
2		SWITCH BOARD	
3		MASTER SWITCH BOARD	
4		RETROFIT CFL INTEGRATED	
5		BRACKET LIGHT	+7'
6		SWITCH SOCKET 6A.	
7		SWITCH SOCKET 16A.	
8		ANTENNA	
9		TELEPHONE	
10		CHANDELLIER	
11		WALL FAN	
12		EXHAUST FAN	
13		METALLIC SW. SOC 20A. IN MCB BOX	
14		BELL	
15		DISTRIBUTION BOX	
16		SMOKE DETECTOR	
17		CFL LIGHT	
18		A.C.	
19		SPRINKLER	
20		1.5 W SPOT LIGHT (READING LIGHT)	

ARCHITECT:
NEERAV GUPTA
CA/2009/44766
L-1, KRISHNA MARG, C- SCHEME,
JAIPUR (302001), RAJASTHAN.
PH.0141-2360825 E-Mail-ravigupta_15@yahoo.com

PROJECT:
**PROPOSED RESORT AT
SAWAIMADHOPUR**

DRAWING TITLE:
**SUITE 1ST FLOOR
FALSE CEILING**

DRAWN BY:
RISHABH

SCALE:
NTS

DATE:
8-08-18

CHECKED BY:
**NEERAV
GUPTA**

NORTH :-

SHEET NO:-
8

NOTES:
THE COPYRIGHT AND PROPERTY OF THIS DESIGN AND DRAWING
BELONGS TO RAVI KUMAR GUPTA. IT MUST NOT BE COPIED OR
REPRODUCED IN ANY MANNER WITHOUT THEIR WRITTEN
CONSENT. A LEGAL ACTION AS PER LAW MAY BE INITIATED
AGAINST THE OFFENDER.