


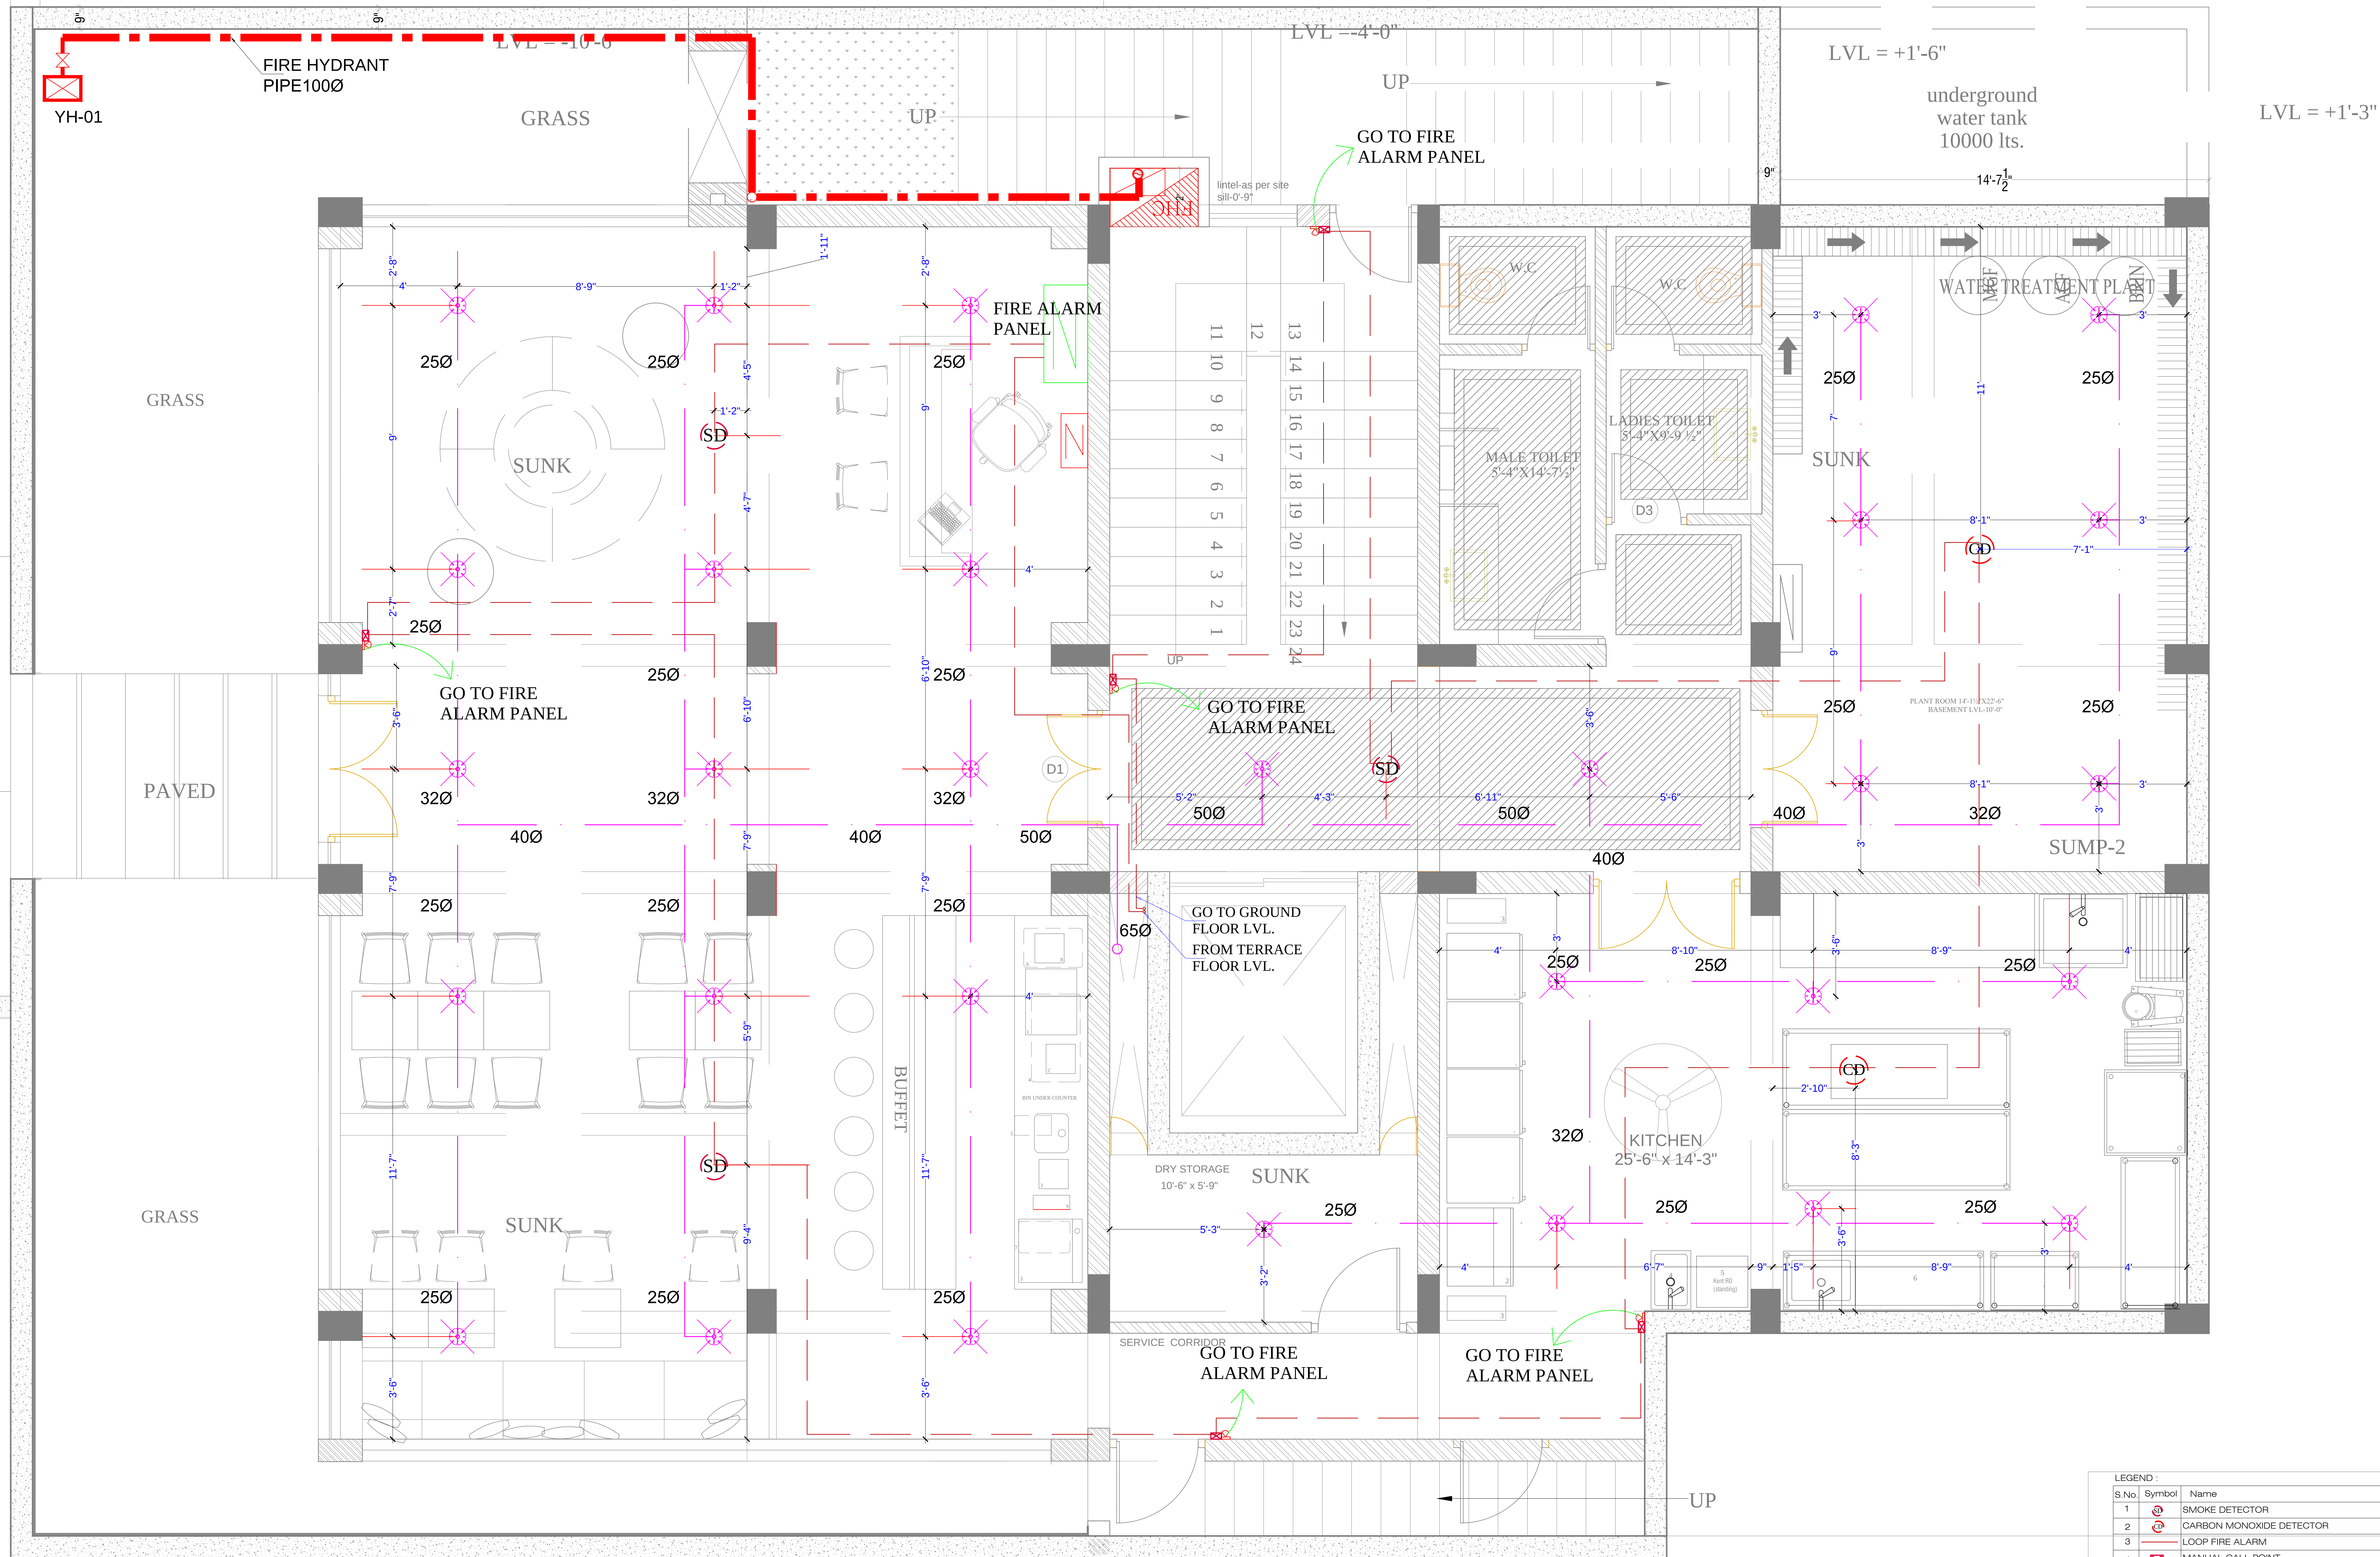

BASEMENT FLOOR

LEGEND :		
S.No	Symbol	Name
1		SMOKE DETECTOR
2		CARBON MONOXIDE DETECTOR
3		LOOP FIRE ALARM
4		MANUAL CALL POINT
5		STROBE HOOTER
6		PENDENT TYPE SPRINKLER
7		SIDE WALL TYPE EXTENDED THROW SPRINKLER
8		FIRE SPRINKLER PIPE
9		FIRE HOSE CABINET
10		YARD HYDRANT
11		FIRE HYDRANT PIPE
12		ACCESS POINT (AP)

PROJECT NO-42

DRAWING NO: NGHCLFFFA/02

REVISION NO: 18.04.2019

SAN ENGINEERS & CONSULTANTS

G-2, JUS CHITRAKOOT SCHEME, NEAR PRATAP STADIUM, VAISHALI NAGAR JAIPUR

+91-141-402831

E-mail: sanecpl@gmail.com

ARCHITECTS

NEERAV GUPTA

L-1, KRISHNA MARG, C- SCHEME, JAIPUR (302001), RAJASTHAN.

PH.0141-2360825

E-Mail- architect_neeravgupta@yahoo.com

BASEMENT FIRE FIGHTING, FIRE ALARM LOCATION LAYOUT

SCALE: N.T.S.

HOTEL CLARKS, JAIPUR