


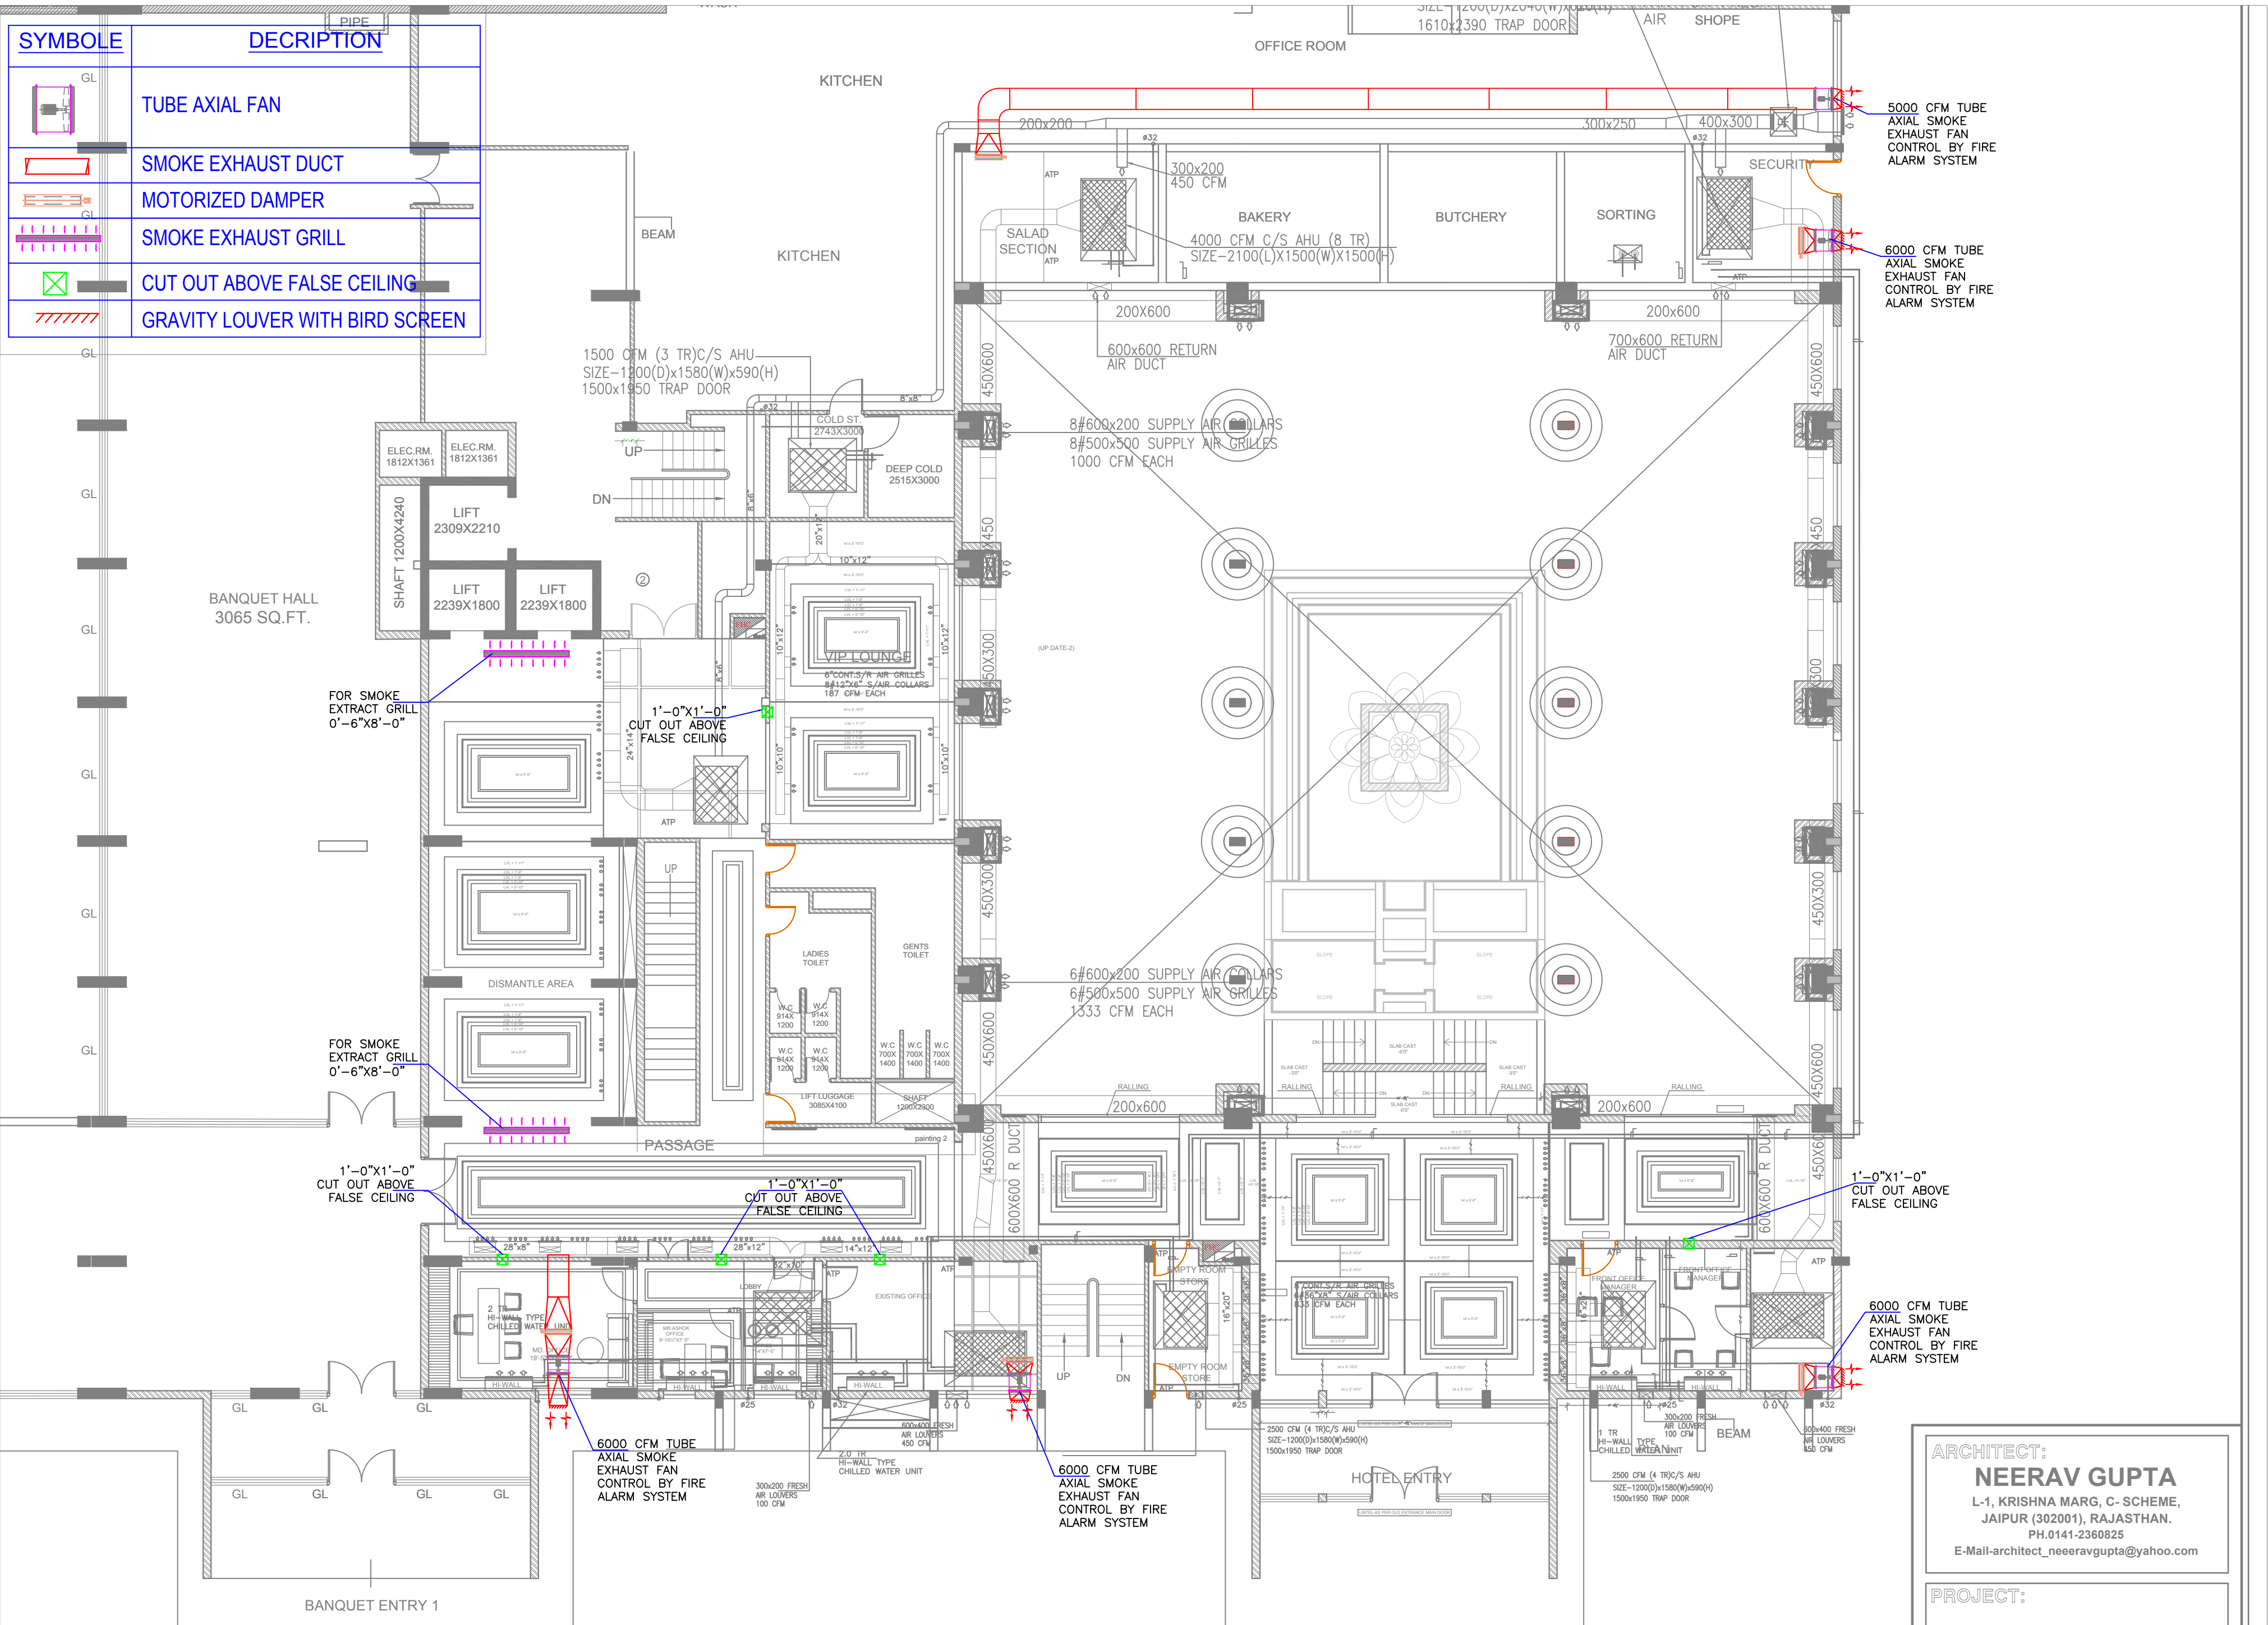

HOTEL CLARKS, LUCKNOW

ARCHITECTS
NEERAV GUPTA
L-1, KRISHNA MARG, C- SCHEME, JAIPUR (302001), RAJASTHAN.
PH.0141-2360825
E-Mail- architect_neeravgupta@yahoo.com

GROUND FLOOR SMOKE EXTRACT FAN POSITION LAYOUT

SCALE: N.T.S.

PROJECT NO-41
DRAWING NO: NG/HCL/HVAC/A
REVISION NO-0
13.09.2019

ARCHITECT:
NEERAV GUPTA
L-1, KRISHNA MARG, C- SCHEME, JAIPUR (302001), RAJASTHAN.
PH.0141-2360825
E-Mail-architect_neeravgupta@yahoo.com

PROJECT:

SAN ENGINEERS & CONSULTANTS
G-2, 1055 CHITRAKAR NAGAR, CHANDRAPRASTH, JAIPUR
VADALANAGAR, JAIPUR
PH.0141-402831
E-mail- info@sancpl.com