
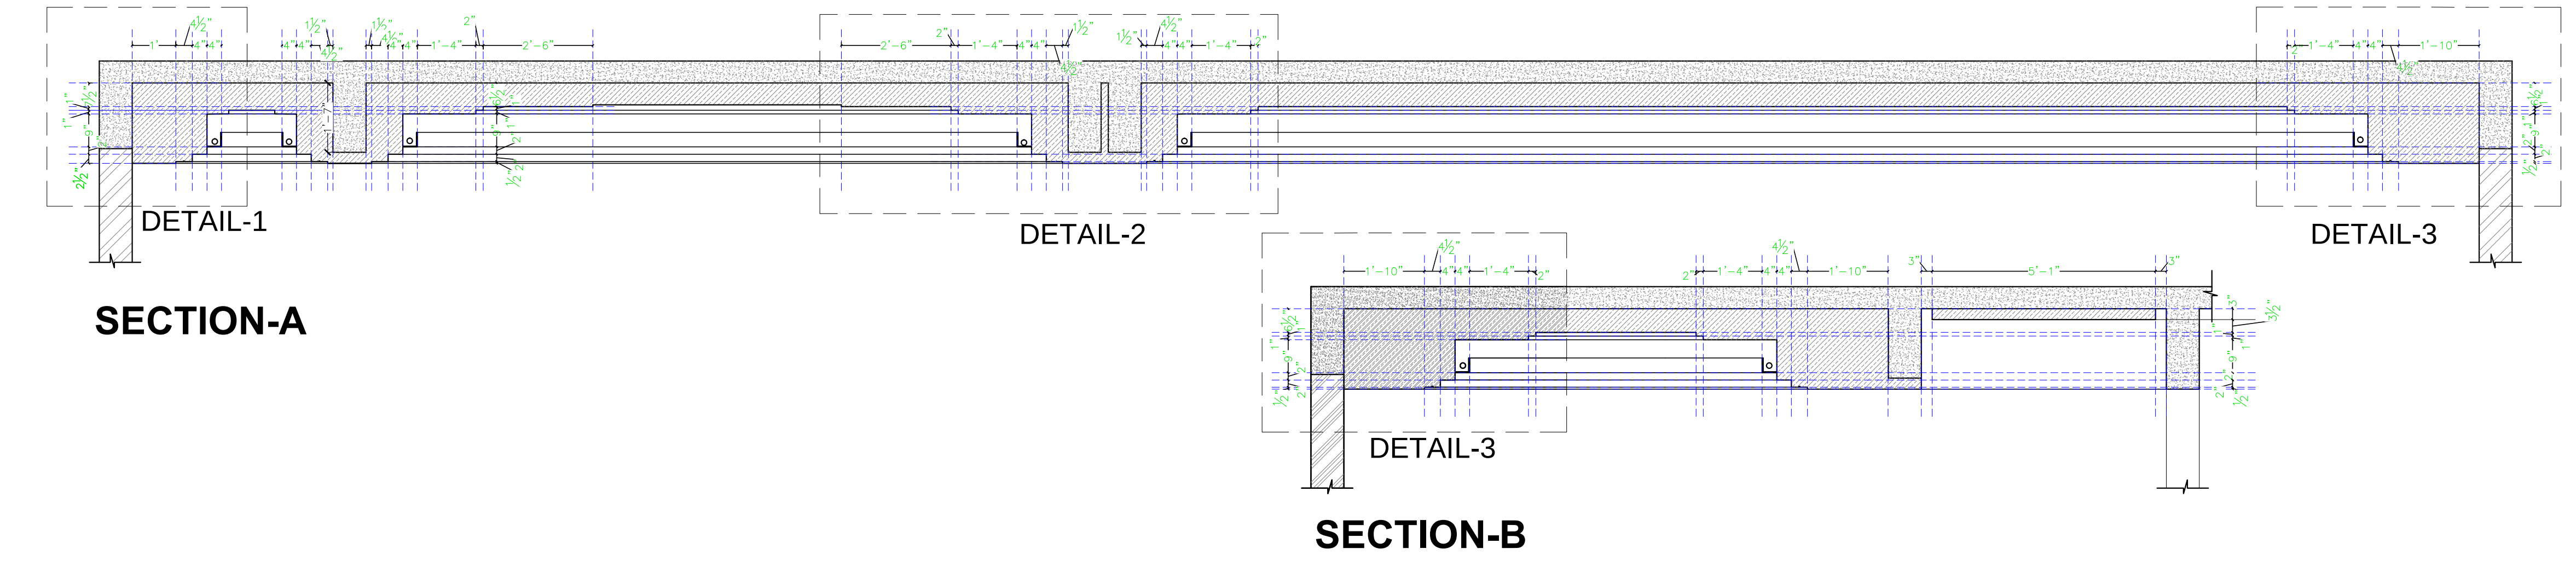


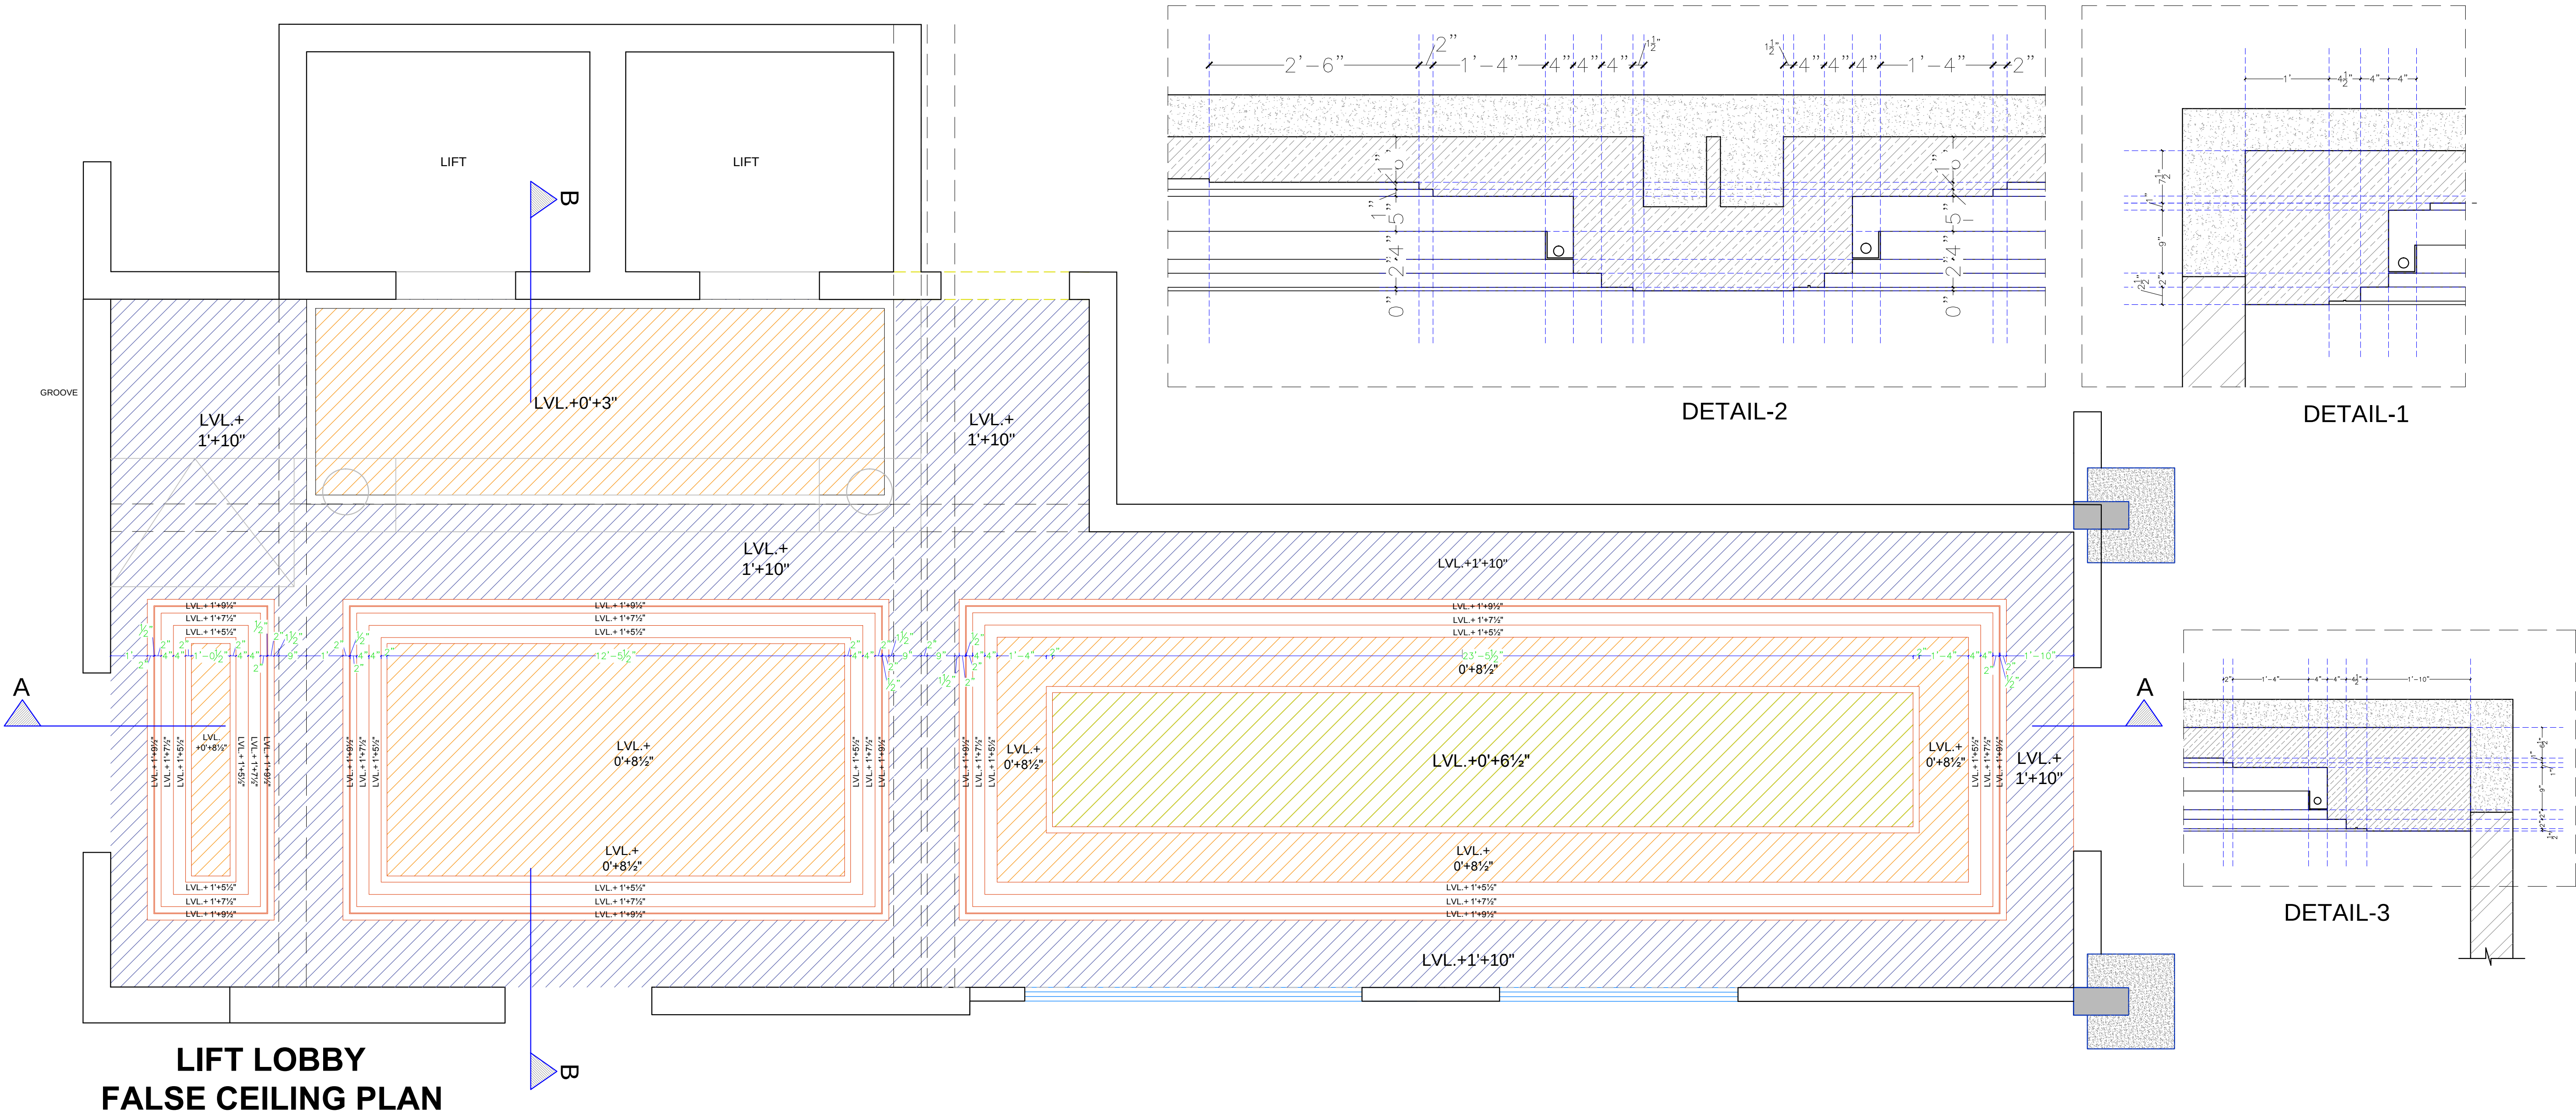

ARCHITECT:
NEERAV GUPTA
L-1, KRISHNA MARG, C- SCHEME,
JAIPUR (302001), RAJASTHAN.
PH.8141-2360825
E-Mail-architect_neeravgupta@yahoo.com

PROJECT:

CLARKS LUCKNOW

DRAWING TITLE:

**LIFT LOBBY FALSE
CEILING PLAN**

DRAWN BY:	SCALE:	DATE:
RAHUL	N.T.S.	13-03-2019

CHECKED BY:	SHEET NO :-
NEERAV GUPTA	CA/BA/LIF/42

NOTES:
THE COPYRIGHT AND PROPERTY OF THIS DESIGN AND DRAWING
BELONGS TO NEERAV GUPTA. IT MUST NOT BE COPIED OR
REPRODUCED IN ANY MANNER WITHOUT THEIR WRITTEN
CONSENT. A LEGAL ACTION AS PER LAW MAY BE INITIATED
AGAINST THE OFFENDER.